


SIGNAL HEAD PLACEMENTS FOR STAGES: S2-1, S2-2, AND S2-3.

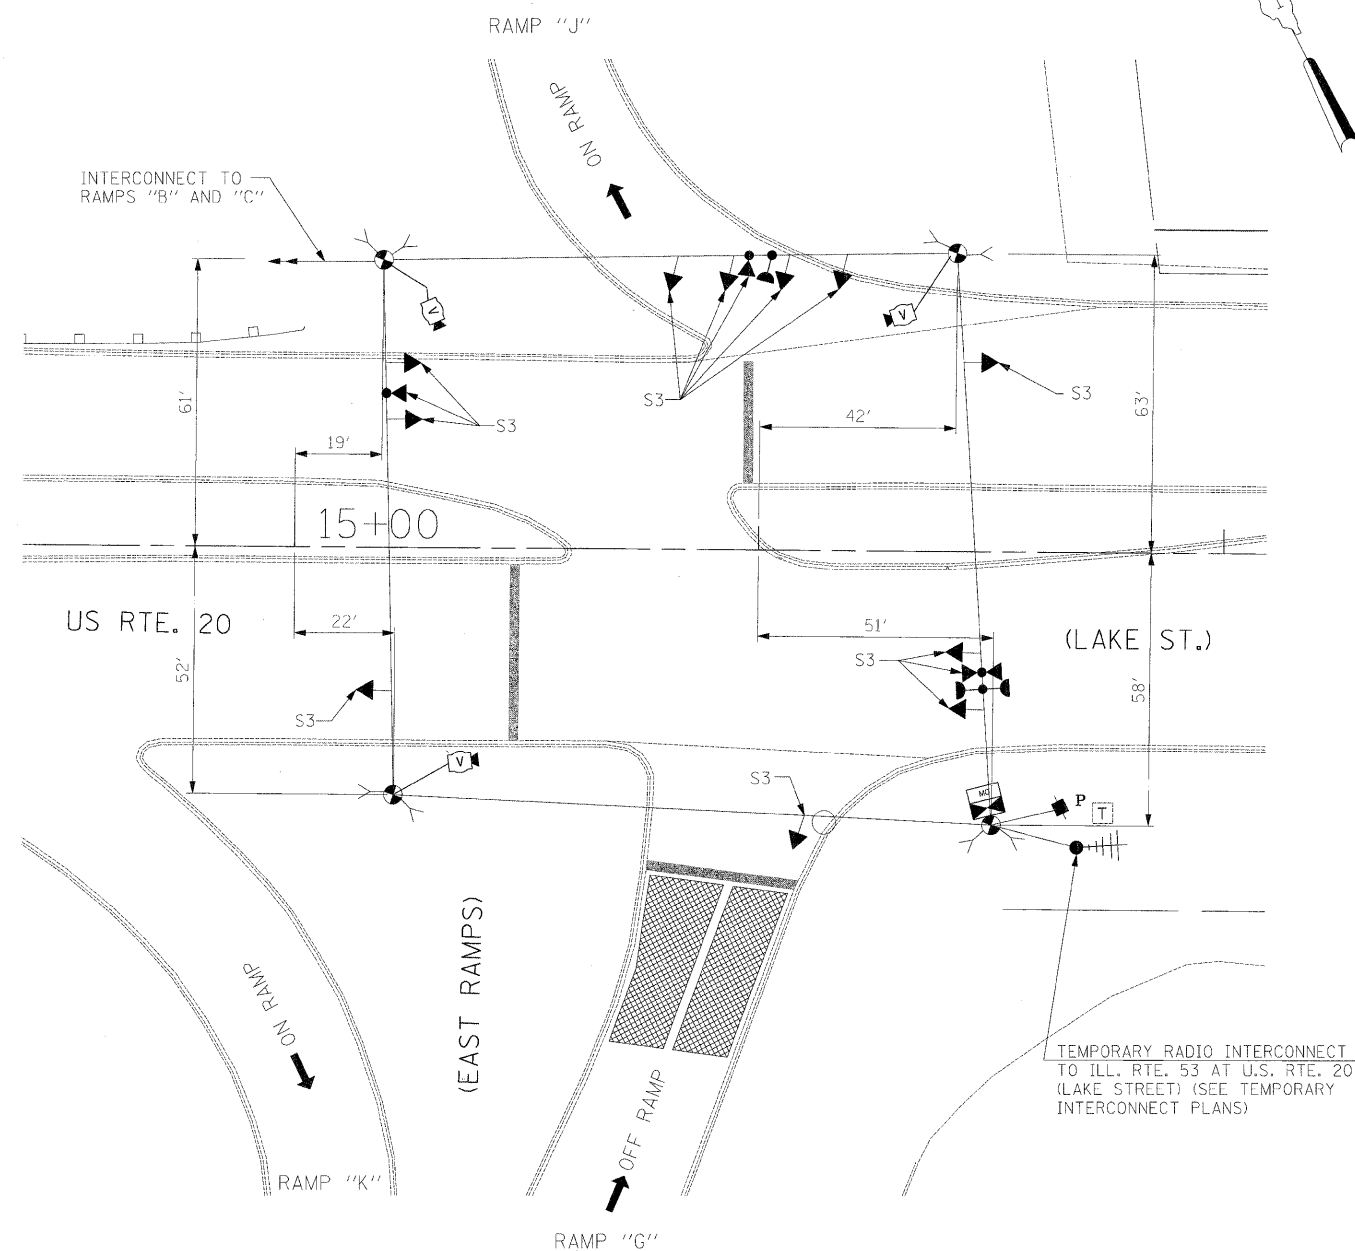

SIGNAL HEAD PLACEMENTS FOR STAGE 3.

THE TRAFFIC SIGNAL CONTROL EQUIPMENT FOR THIS PROJECT SHALL BE "ECONOLITE" TO MATCH THE EXISTING ADJACENT SYSTEM.

FILE NAME =	USER NAME = #USER#	DESIGNED - PKG	REVISED -	STATE OF ILLINOIS DEPARTMENT OF TRANSPORTATION	TEMPORARY TRAFFIC SIGNAL INSTALLATION AND REMOVAL PLAN U.S. ROUTE 20 (LAKE ST.) AT RAMPS "G", "J", AND "K" (EAST RAMPS) STAGE 2 AND STAGE 3 (SHEET 2 OF 3).				F.A.P. RTE.	SECTION	COUNTY	TOTAL SHEETS	SHEET NO.
#FILEL#		DRAWN - MAA, EA	REVISED -		SCALE: 1"=20'	SHEET NO. OF SHEETS	STA. TO STA.	257B	532B	DuPage	781	524	
	PLOT SCALE = #SCALE#	CHECKED - PKG, EA	REVISED -					CONTRACT NO. 60477					
	PLOT DATE = #DATE#	DATE - 5/10/2010	REVISED -					FED. ROAD DIST. NO. - ILLINOIS FED. AID PROJECT					