
**2**→**2**→**2** 

0 50' 100' HORIZONTAL 1"=50' SCALES IN FEE

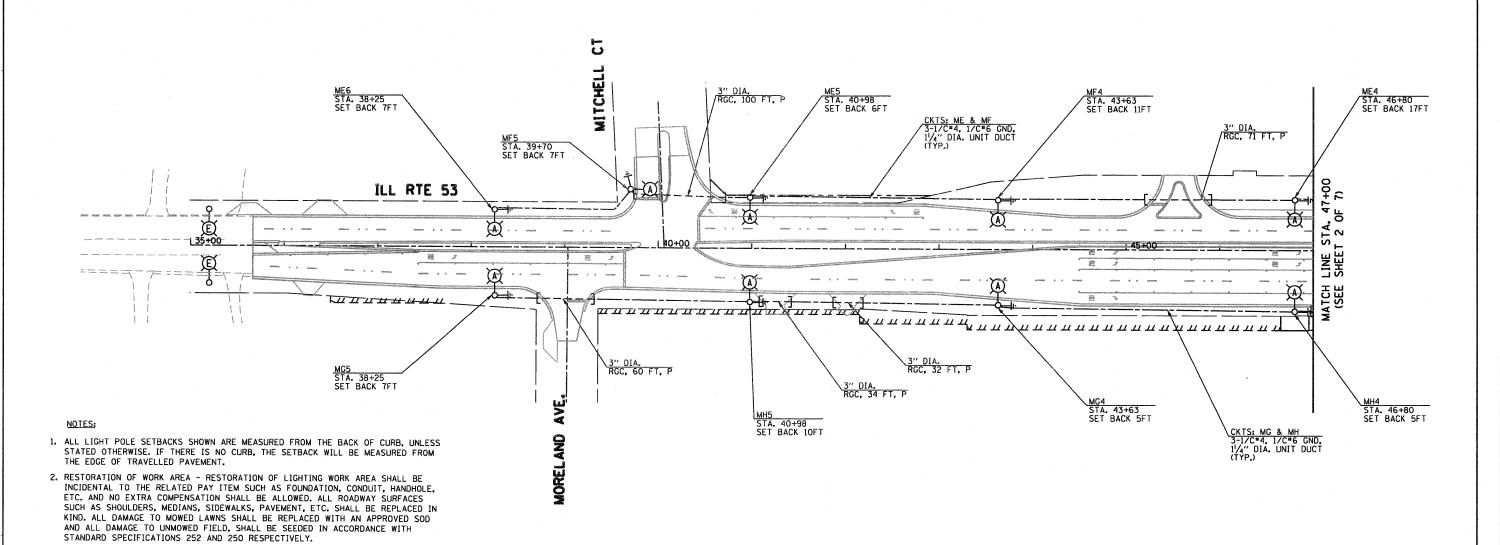

GANDHI AND ASSOCIATES, INC.
ENCAMERS AND PLANNERS
6035 N. NORTHWEST HIGHWAY
SUITE 306
CHICAGO, ILLINOIS 60631 TEL.(773)774-5910

FILE NAME =

USER NAME = _GAI_	DESIGNED - PKG	REVISED -	
·	DRAWN - MAA, SHM	REVISED -	
PLOT SCALE = 1*=50°	CHECKED - PKG	REVISED -	
PLOT DATE = 2/25/2011	DATE -	REVISED -	

3. THE CONTRACTOR SHALL CONNECT ELECTRIC SERVICE CABLES FROM COMED SERVICE POLE TO LIGHTING CONTROLLER. CONTRACTOR SHALL COORDINATE SERVICE INSTALLATION WITH COMED AS SOON AS POSSIBLE TO AVOID ANY DELAYS.

STATE OF ILLINOIS
DEPARTMENT OF TRANSPORTATION

		PROPOSED	LIGHTING	PLAN	(SHEET	1 0	F 7)	
	ILL. RTE.	53 FROM	MITCHELL	CT. TO	US RTI	E. 20	(LAKE S	ST.)
CAL E.	1"- FO'	CHEET NO	OF 6	CUEETE	CTA		TO CT	A

		CONTRAC	T NO. 6	0477
2578	532B	DuPage	781	556
RTE. SECTION		COUNTY	TOTAL SHEETS	SHEET NO.