


PLAN	SURVEYED	DATE
	NOTED	
	CHECKED	
	BY	
	NO. OF WAYS CHECKED	
	CADD FILE NAME	

PROFILE	SURVEYED	DATE
	NOTED	
	CHECKED	
	BY	
	NO. OF WAYS CHECKED	
	STRUCTURE NOTATIONS CHECKED	

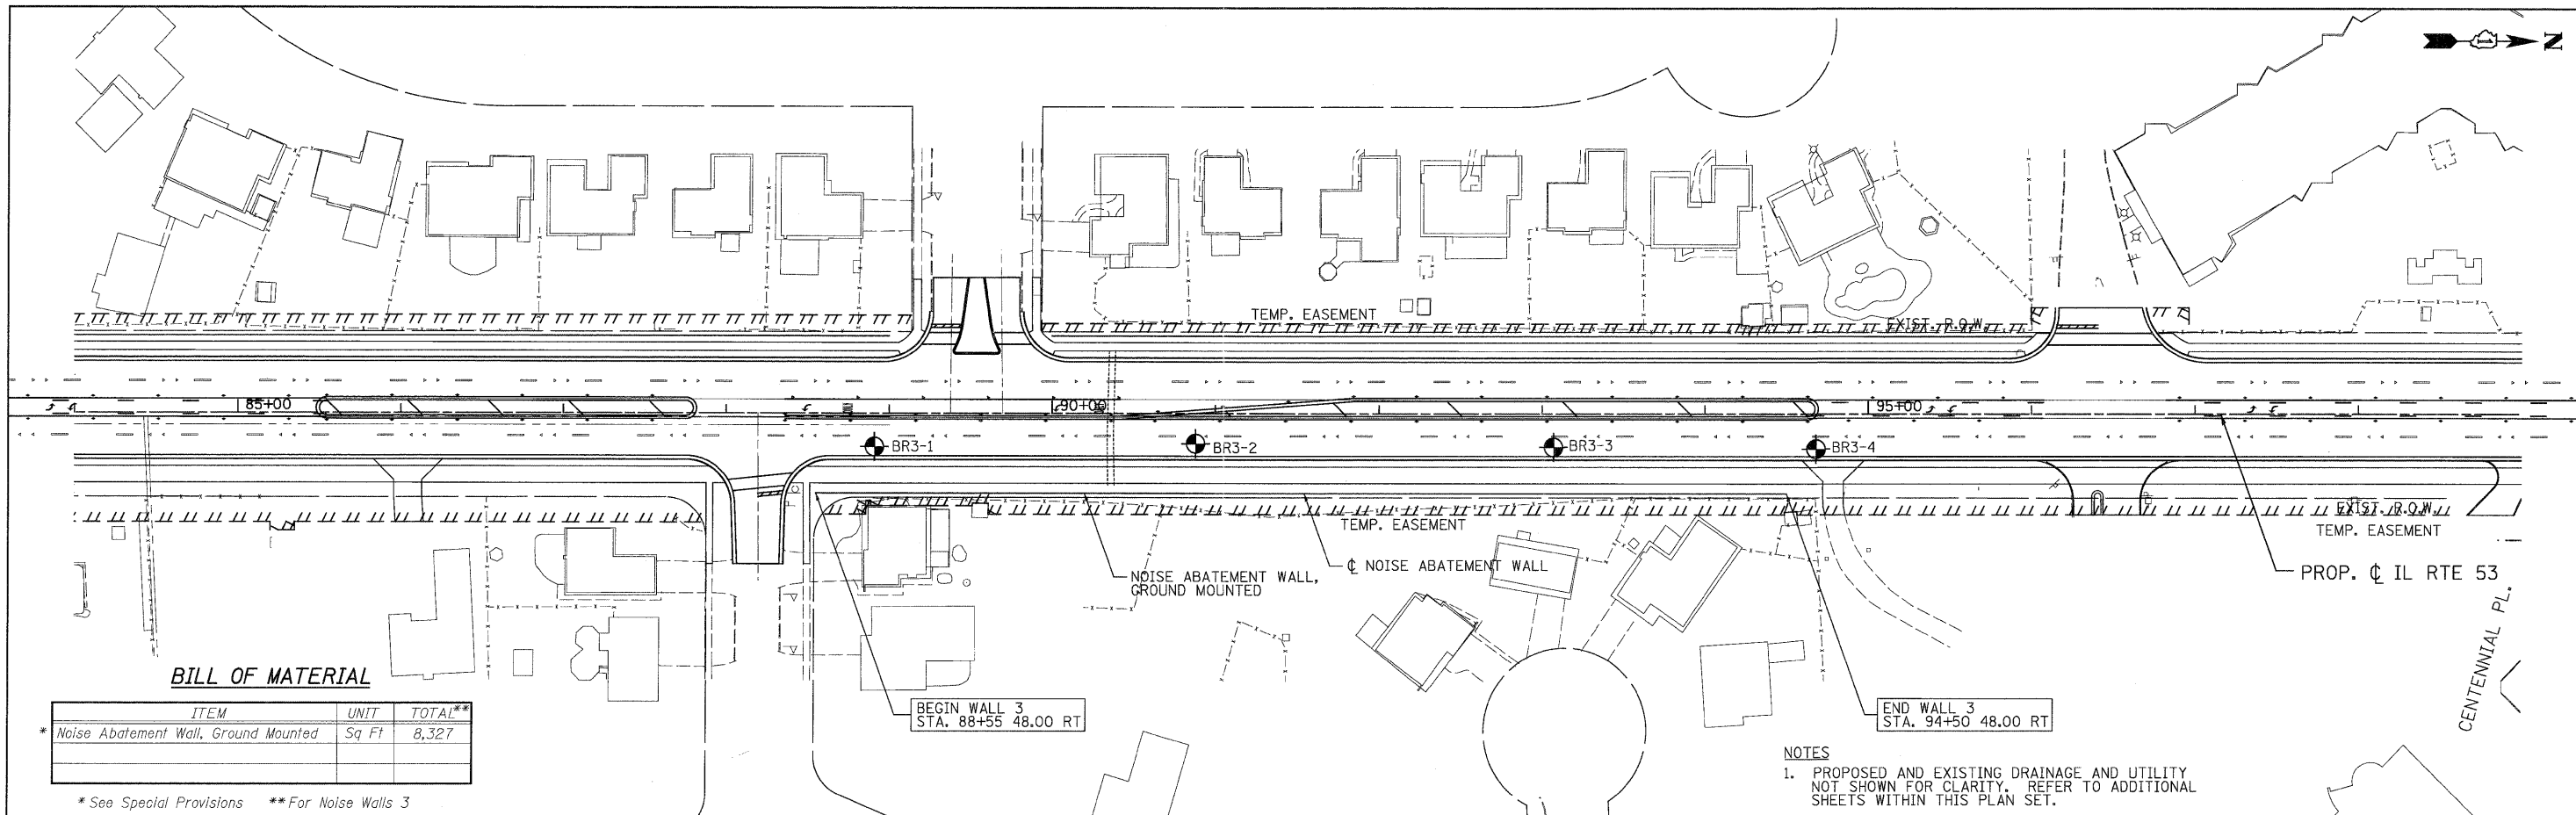


BILL OF MATERIAL

ITEM	UNIT	TOTAL**
* Noise Abatement Wall, Ground Mounted	Sq Ft	8,327

* See Special Provisions ** For Noise Walls 3

NOTES

1. PROPOSED AND EXISTING DRAINAGE AND UTILITY NOT SHOWN FOR CLARITY. REFER TO ADDITIONAL SHEETS WITHIN THIS PLAN SET.

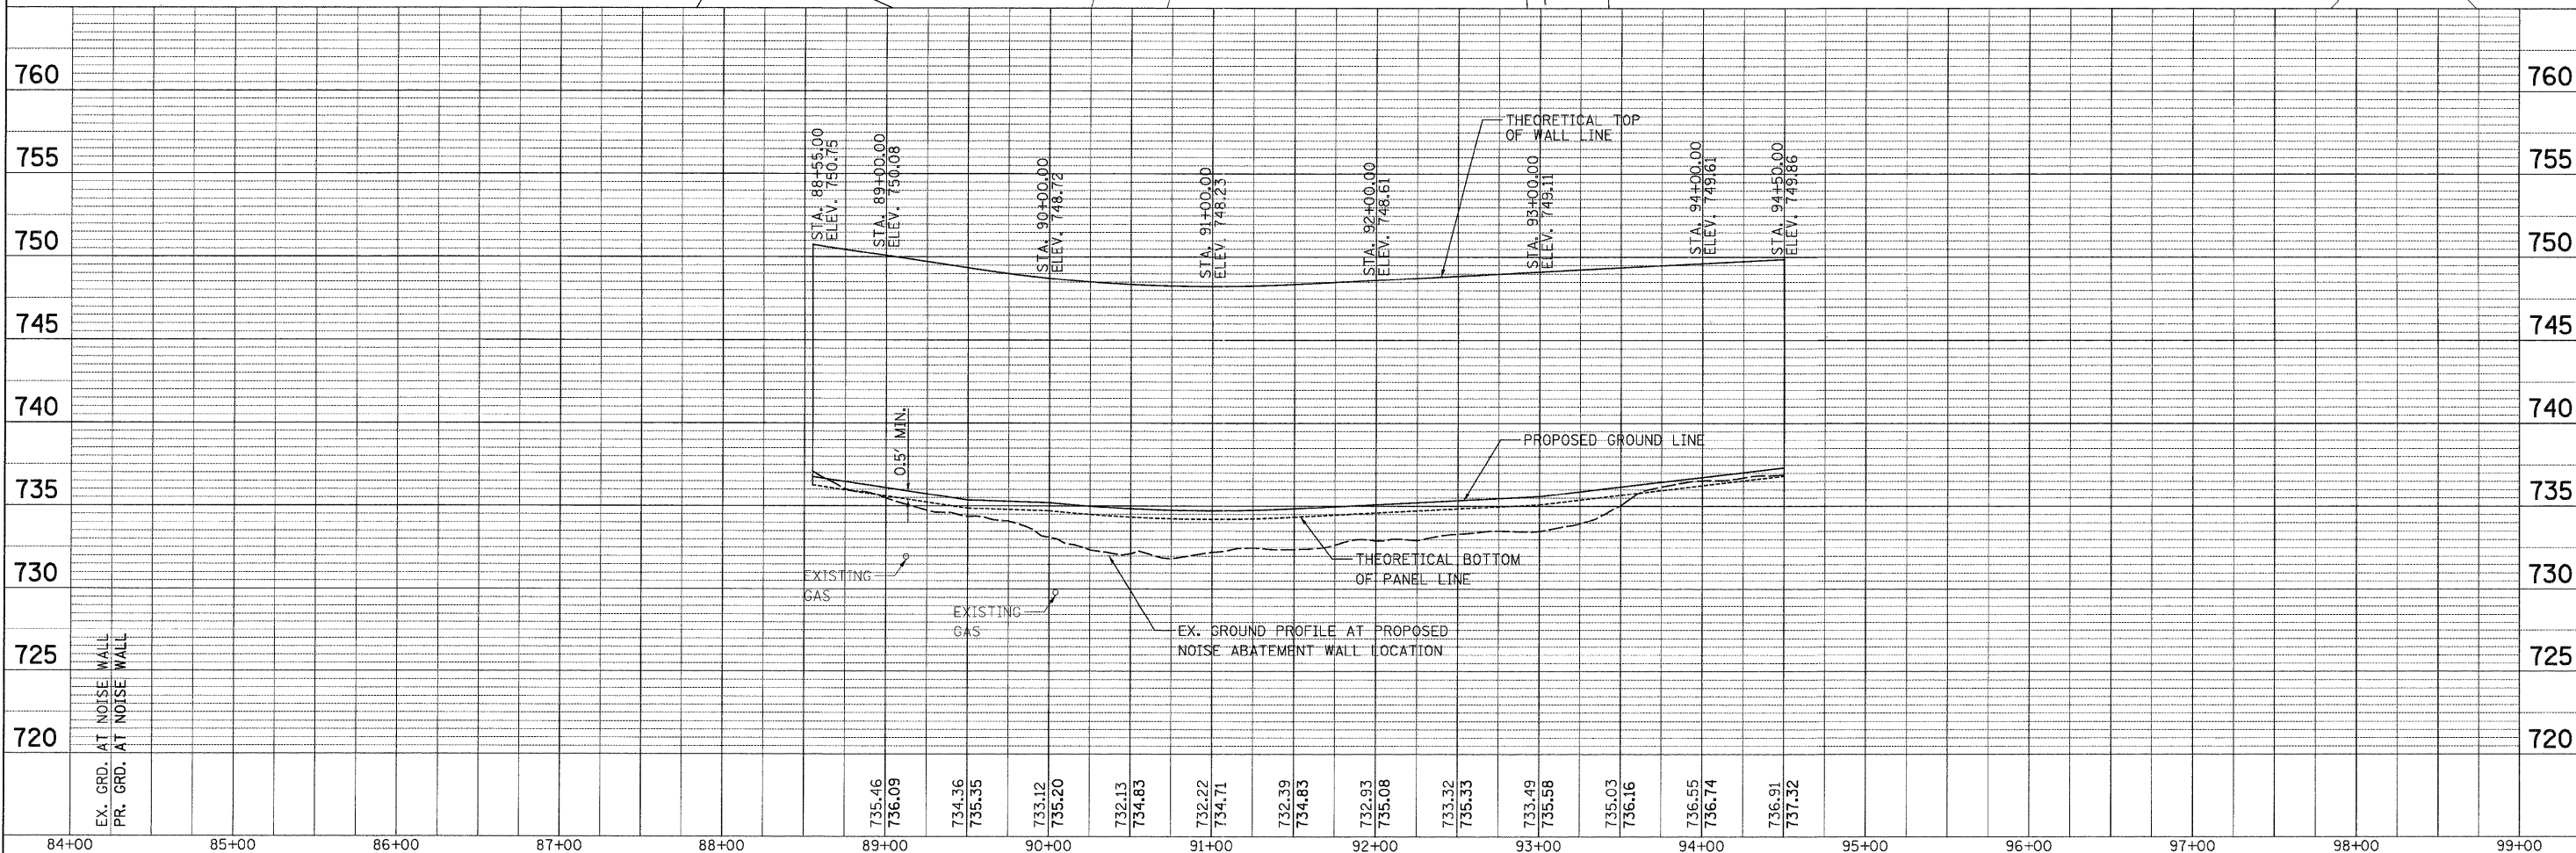

<p>PATRICK ENGINEERING INC. 4970 VARSITY DRIVE LISLE, IL 60532 patrickengineering.com</p>	USER NAME = skoeppen(Rdwy.Lisle) PLOT CONFIG = PDF(I-88_TopoGrey_Large).plt PLOT SCALE = 1:50 PLOT DATE = 12/3/2010 1:21:36 PM	DESIGNED - RLD DRAWN - JTV CHECKED - APD DATE - 12/3/2010	REVISED - REVISED - REVISED - REVISED -	<p>Illinois Department of Transportation</p>	<p>ILLINOIS ROUTE 53 NOISE WALL 3 STA. 88+55 TO STA. 94+50</p>	F.A.U. RTE. 2578	SECTION 532B	COUNTY	TOTAL SHEETS 781	SHEET NO. 589
	SCALE: 1"=50' SHEET NO. S10 OF S25 STA. 88+60 TO STA. 94+74	FED. ROAD DIST. NO. [ILLINOIS] FED. AID PROJECT	CONTRACT NO.							

q:\dot\9356.a2.1153\drawings\cadd sheets\019139797-sht-str-589.dgn