



STAGE I REMOVAL
 (Looking North)

* or as required for stable slope
 ** See Roadway Plans for Quantity

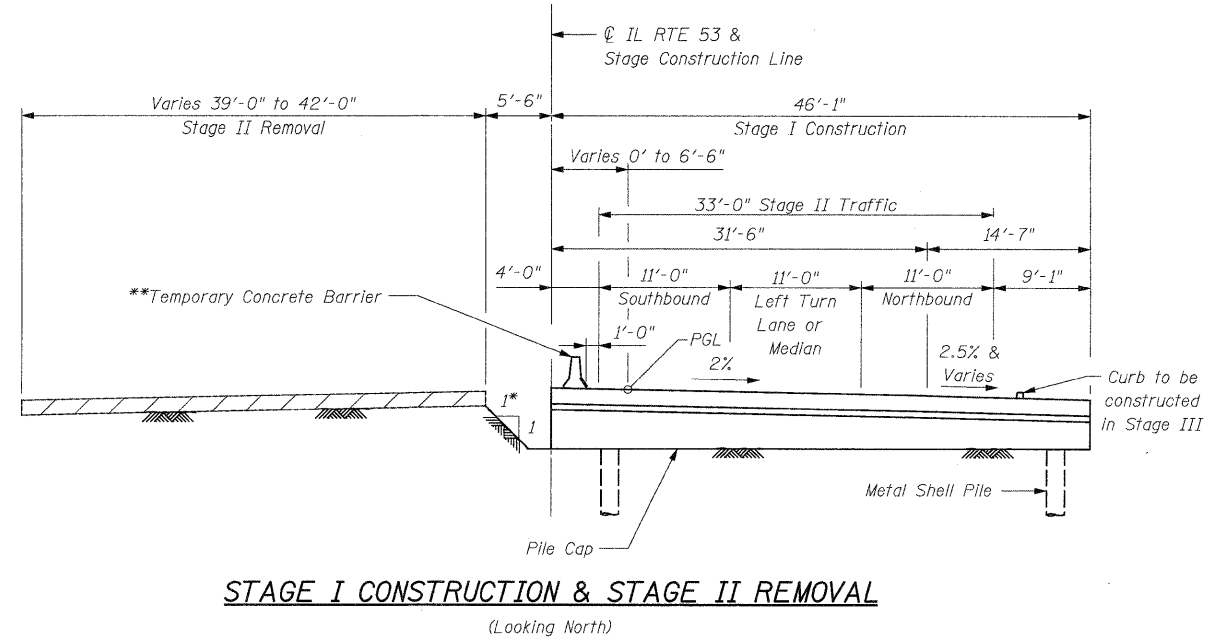

STAGE I CONSTRUCTION & STAGE II REMOVAL
 (Looking North)

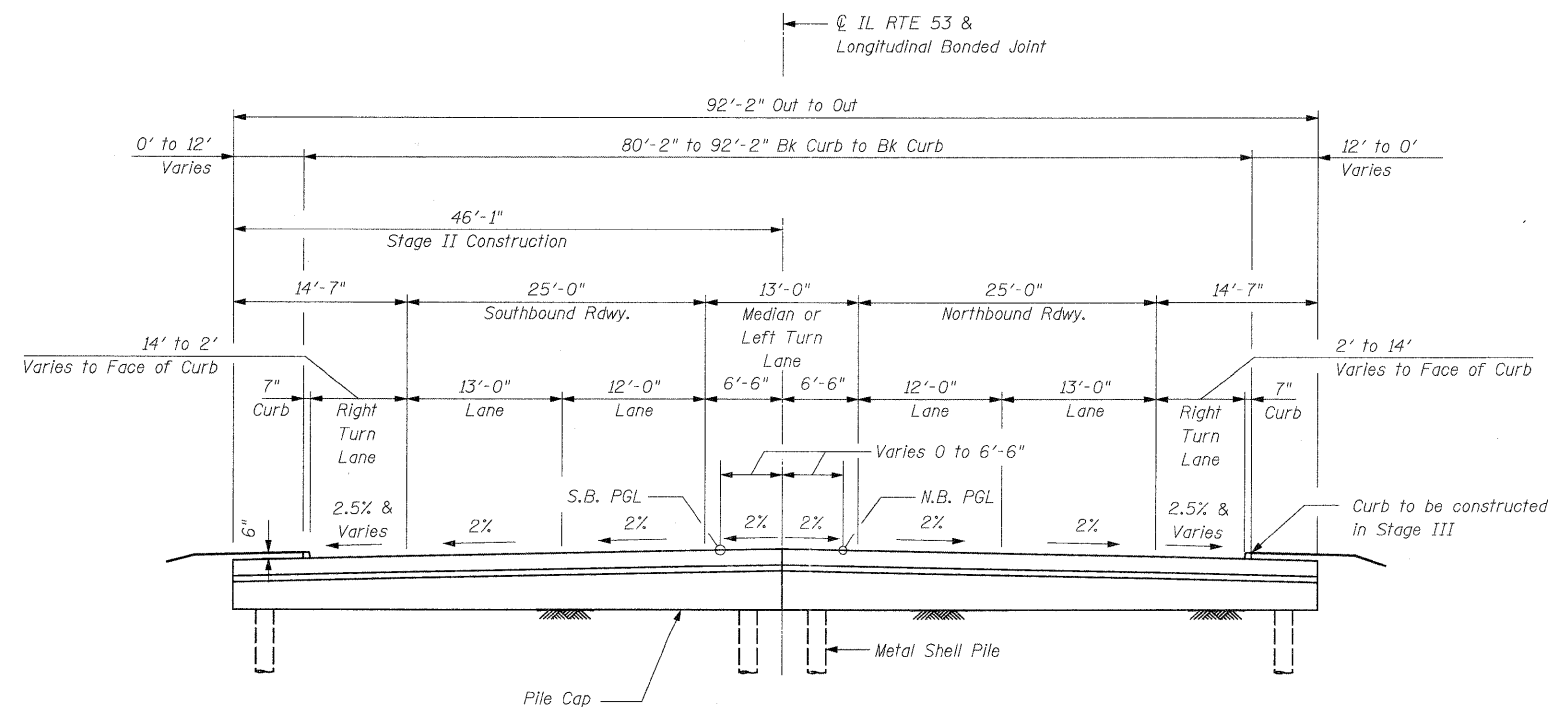

STAGE II CONSTRUCTION AND FINAL CROSS-SECTION
 (Looking North)

CONSTRUCTION STAGING
STRUCTURE NO. 022-0012

DESIGNED	- J. Vermillion
CHECKED	- J. Refvik
DRAWN	- J. Vermillion
CHECKED	- J. Refvik

PATRICK ENGINEERING INC.
 4970 VARSITY DRIVE
 LISLE, IL 60532
 patrickengineering.com

SHEET NO. SA3 OF SA37	F.A.P. RTE. 2578	SECTION 532B	COUNTY DUPAGE	TOTAL SHEETS 781	SHEET NO. 607
	CONTRACT NO. 60477				
12/3/2010		ILLINOIS FED. AID PROJECT			