


**TOP REINFORCING**

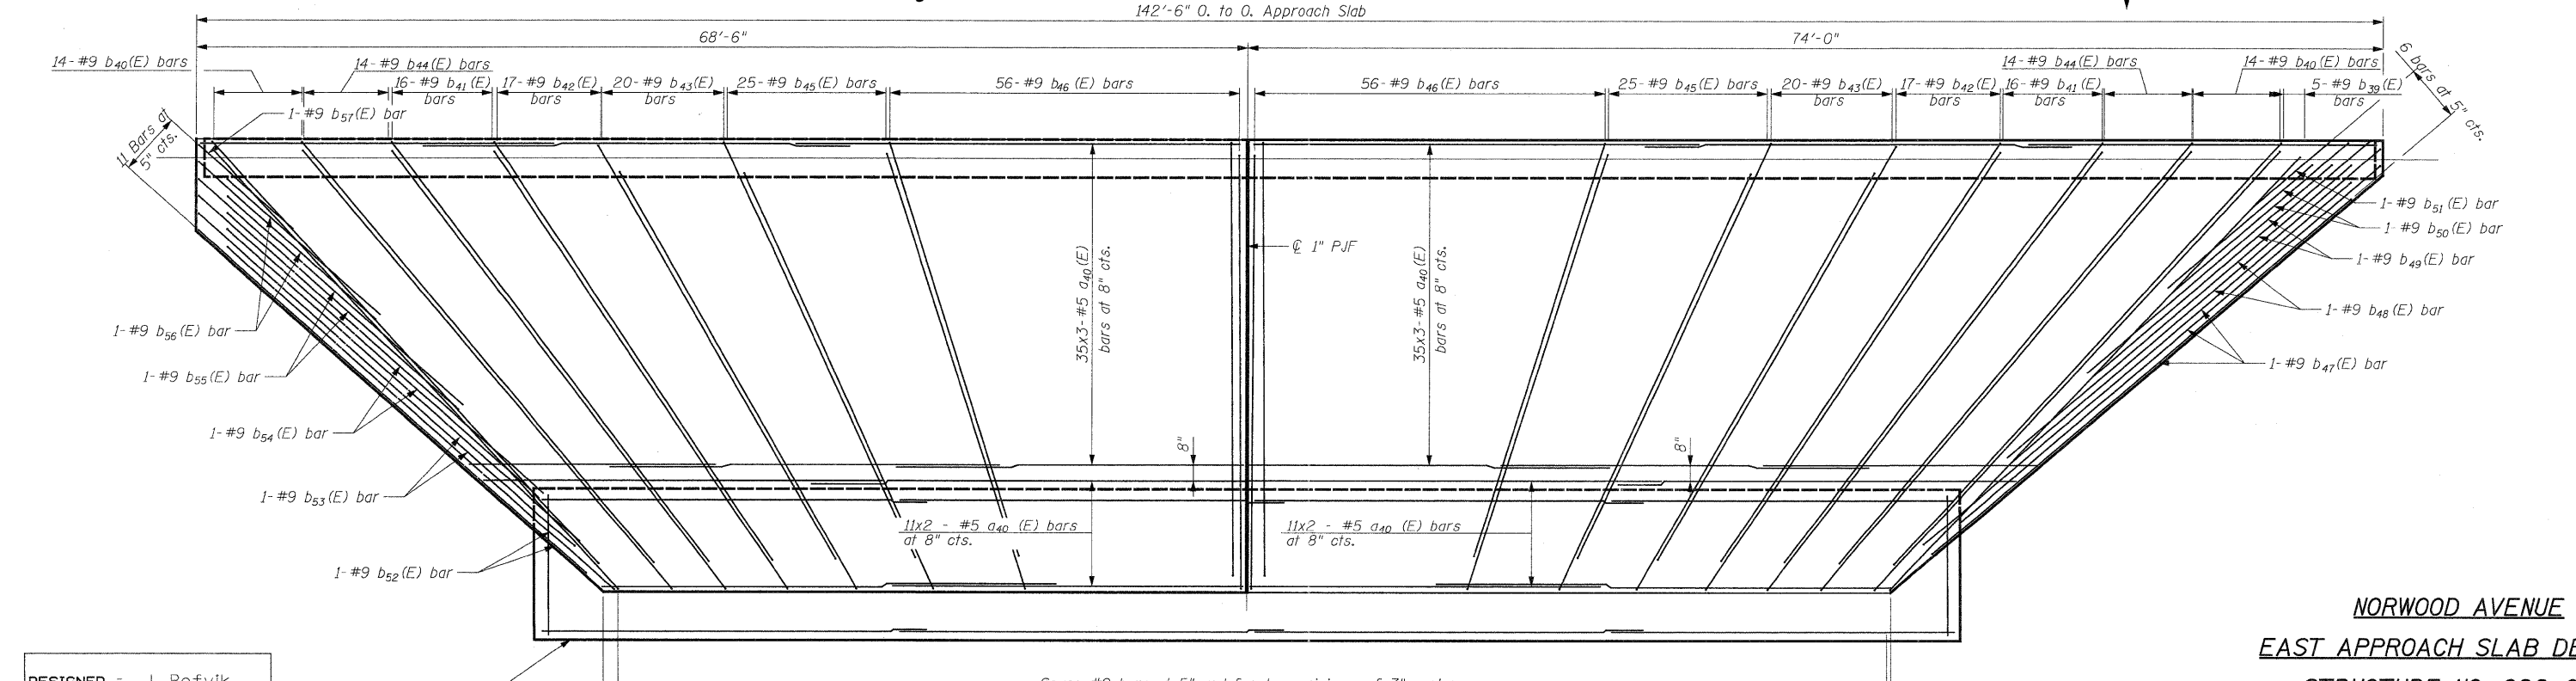

**BOTTOM REINFORCING**

DESIGNED	- J. Refvik
CHECKED	- R. DiGiulio
DRAWN	- J. Refvik
CHECKED	- R. DiGiulio

- NOTES:**
1. For Bar List and Bill of Material see Sheet SA18.
  2. Bars indicated thus 18x4-#5 etc. indicates 18 lines of bars with 4 lengths per line.
  3. For Sections C-C and D-D see Sheet SA18.
  4. For Section F-F see Sheet SA14.

**NORWOOD AVENUE  
EAST APPROACH SLAB DETAILS  
STRUCTURE NO. 022-0012**

**PATRICK ENGINEERING INC.**  
4970 VARSITY DRIVE  
LISLE, IL 60532  
patrickengineering.com

SHEET NO. SA17 OF SA37	F.A.P RTE. 2578	SECTION 532B	COUNTY DUPAGE	TOTAL SHEETS 781	SHEET NO. 621
	CONTRACT NO. 60477				
12/3/2010		ILLINOIS FED. AID PROJECT			