


DATE: _____
 BY: _____
 SURVEYED: _____
 PLOTTED: _____
 NOTE BOOK: _____
 AREAS CHECKED: _____
 NO.:

DATE: _____
 BY: _____
 SURVEYED: _____
 PLOTTED: _____
 NOTE BOOK: _____
 AREAS CHECKED: _____
 NO.:

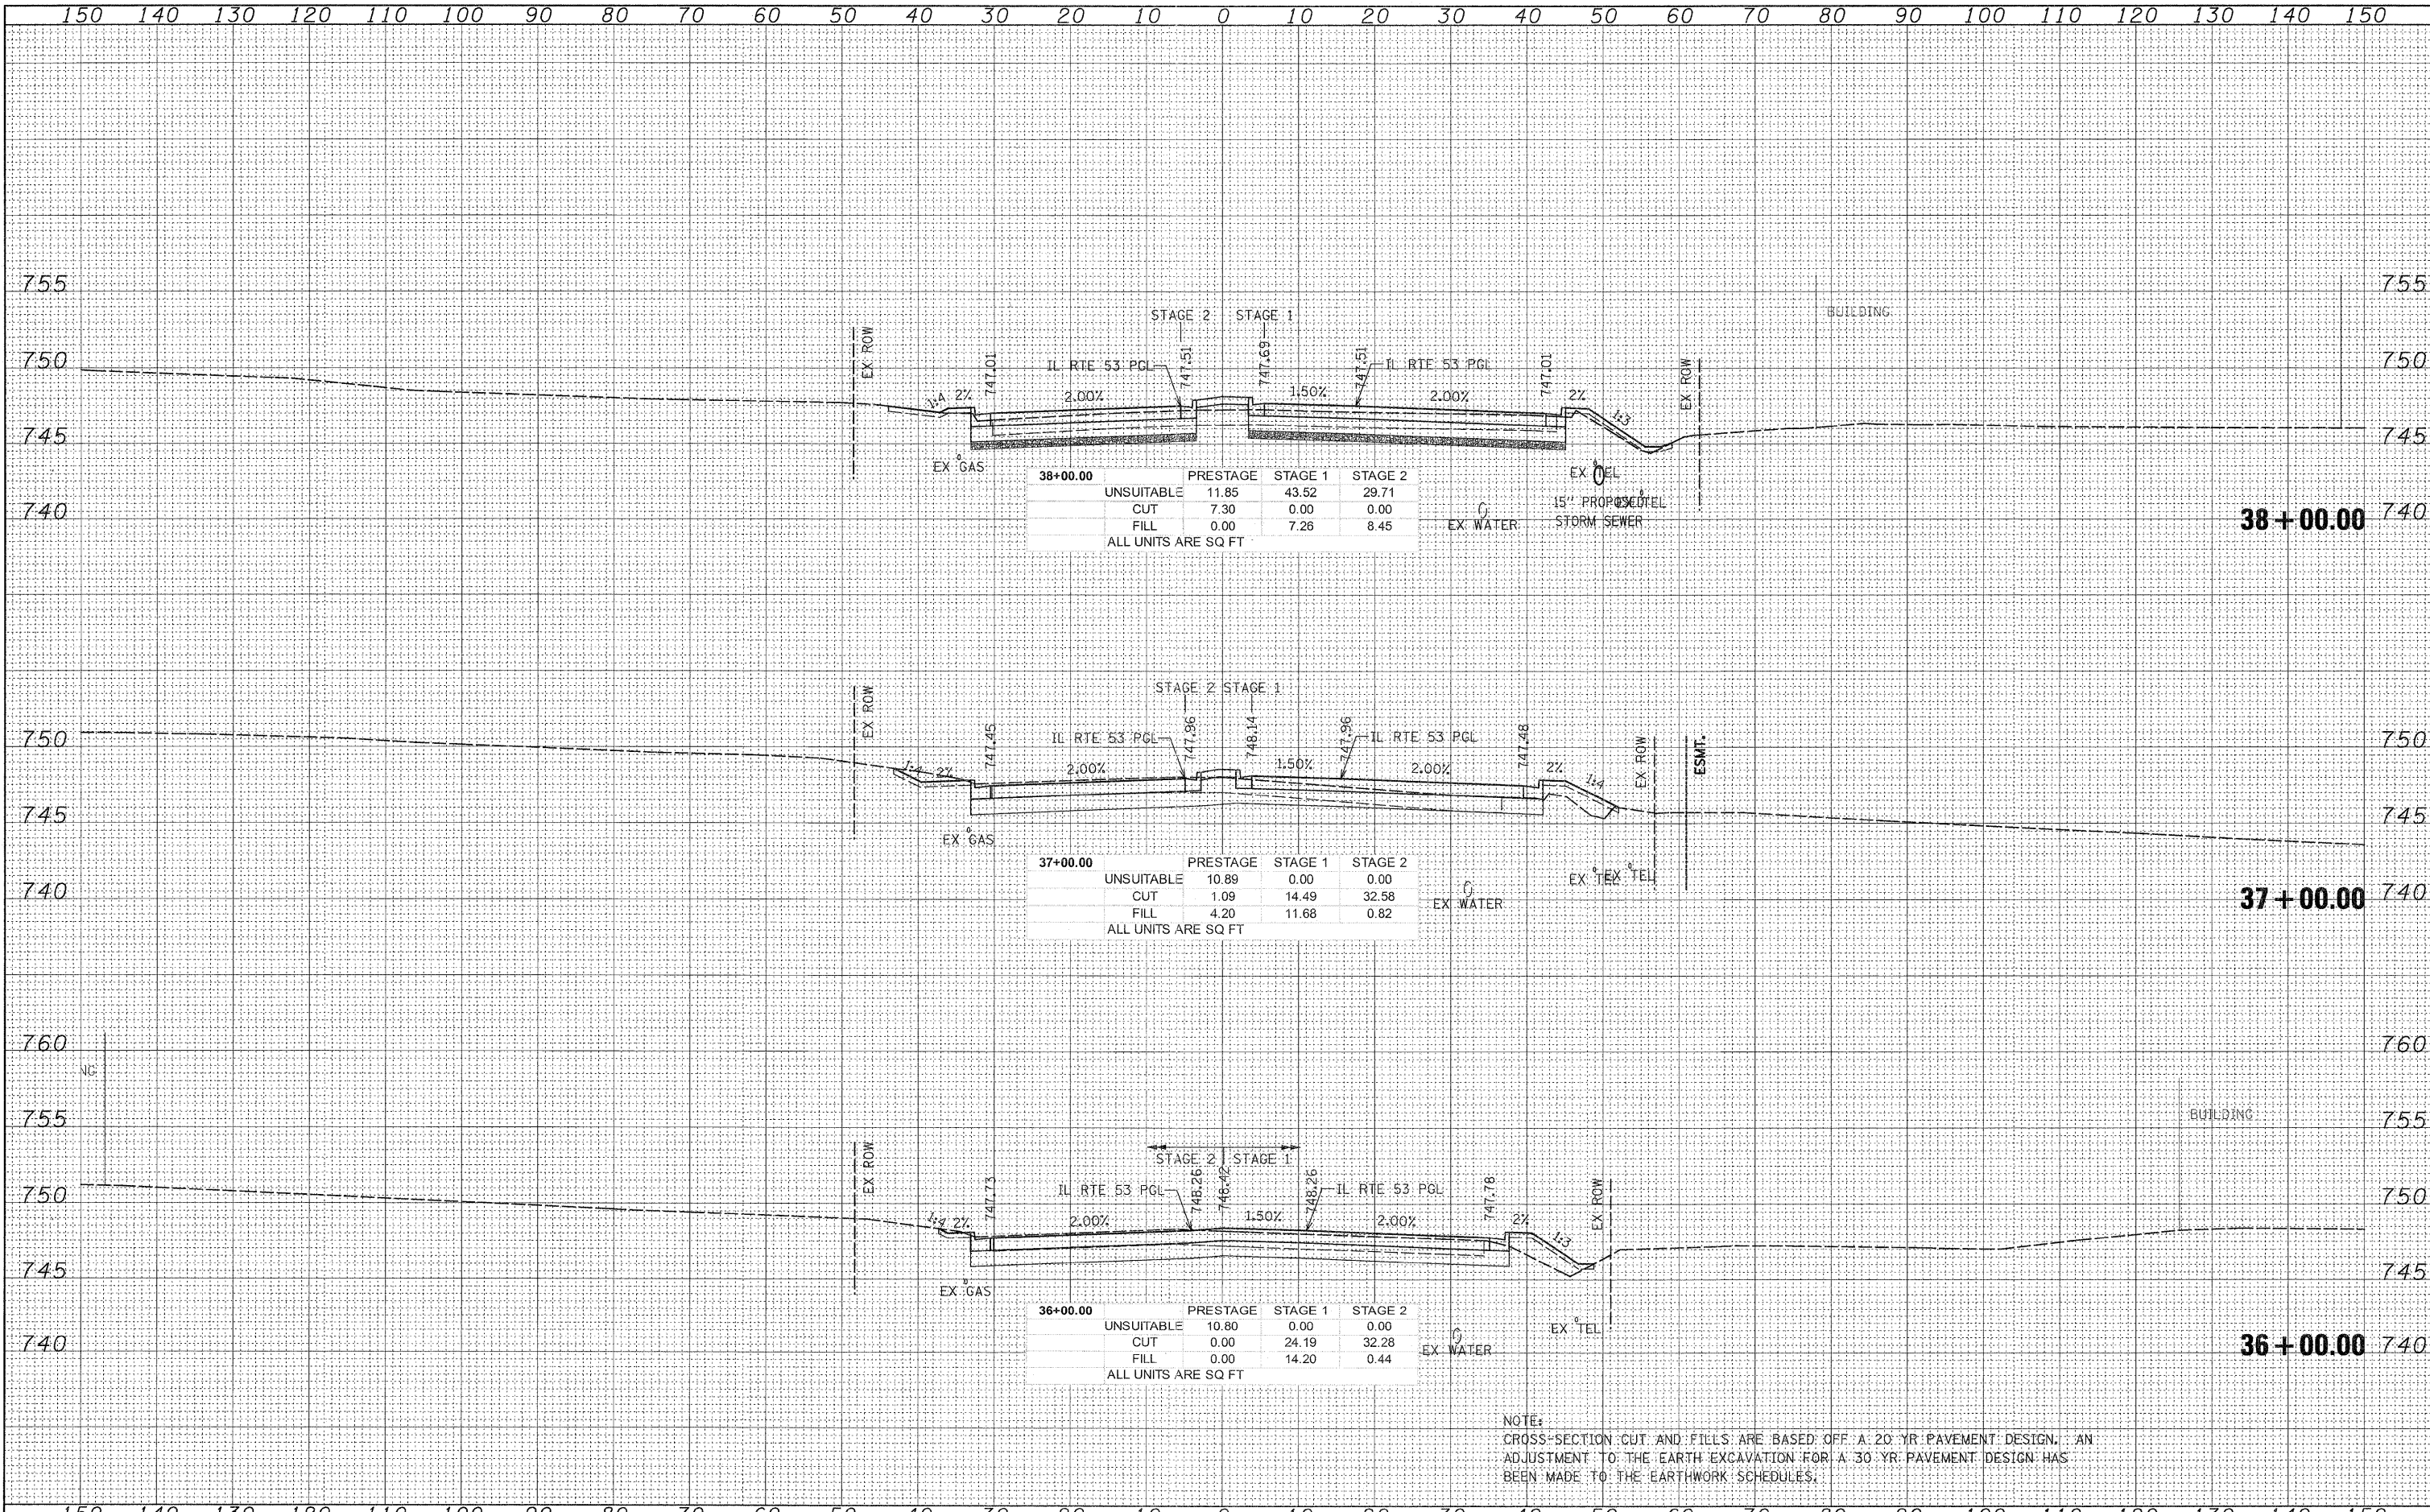

38+00.00	PRESTAGE	STAGE 1	STAGE 2
UNSUITABLE	11.85	43.52	29.71
CUT	7.30	0.00	0.00
FILL	0.00	7.26	8.45
ALL UNITS ARE SQ FT			

37+00.00	PRESTAGE	STAGE 1	STAGE 2
UNSUITABLE	10.89	0.00	0.00
CUT	1.09	14.49	32.58
FILL	4.20	11.68	0.82
ALL UNITS ARE SQ FT			

36+00.00	PRESTAGE	STAGE 1	STAGE 2
UNSUITABLE	10.80	0.00	0.00
CUT	0.00	24.19	32.28
FILL	0.00	14.20	0.44
ALL UNITS ARE SQ FT			

NOTE:
 CROSS-SECTION CUT AND FILLS ARE BASED OFF A 20-YR PAVEMENT DESIGN. AN
 ADJUSTMENT TO THE EARTH EXCAVATION FOR A 30-YR PAVEMENT DESIGN HAS
 BEEN MADE TO THE EARTHWORK SCHEDULES.

G:\DOT\9356_A0..(IL53)\Drawings\CADD Sheets\01\9139797-ah\shht.657-748.dgn