


DATE	
BY	
FINAL SURVEY	SURVEYED
NOTE BOOK	PLOTTED
NO.	TEMPLATE
	AREAS CHECKED

DATE	
BY	
ORIGINAL SURVEY	SURVEYED
NOTE BOOK	PLOTTED
NO.	TEMPLATE
	AREAS CHECKED

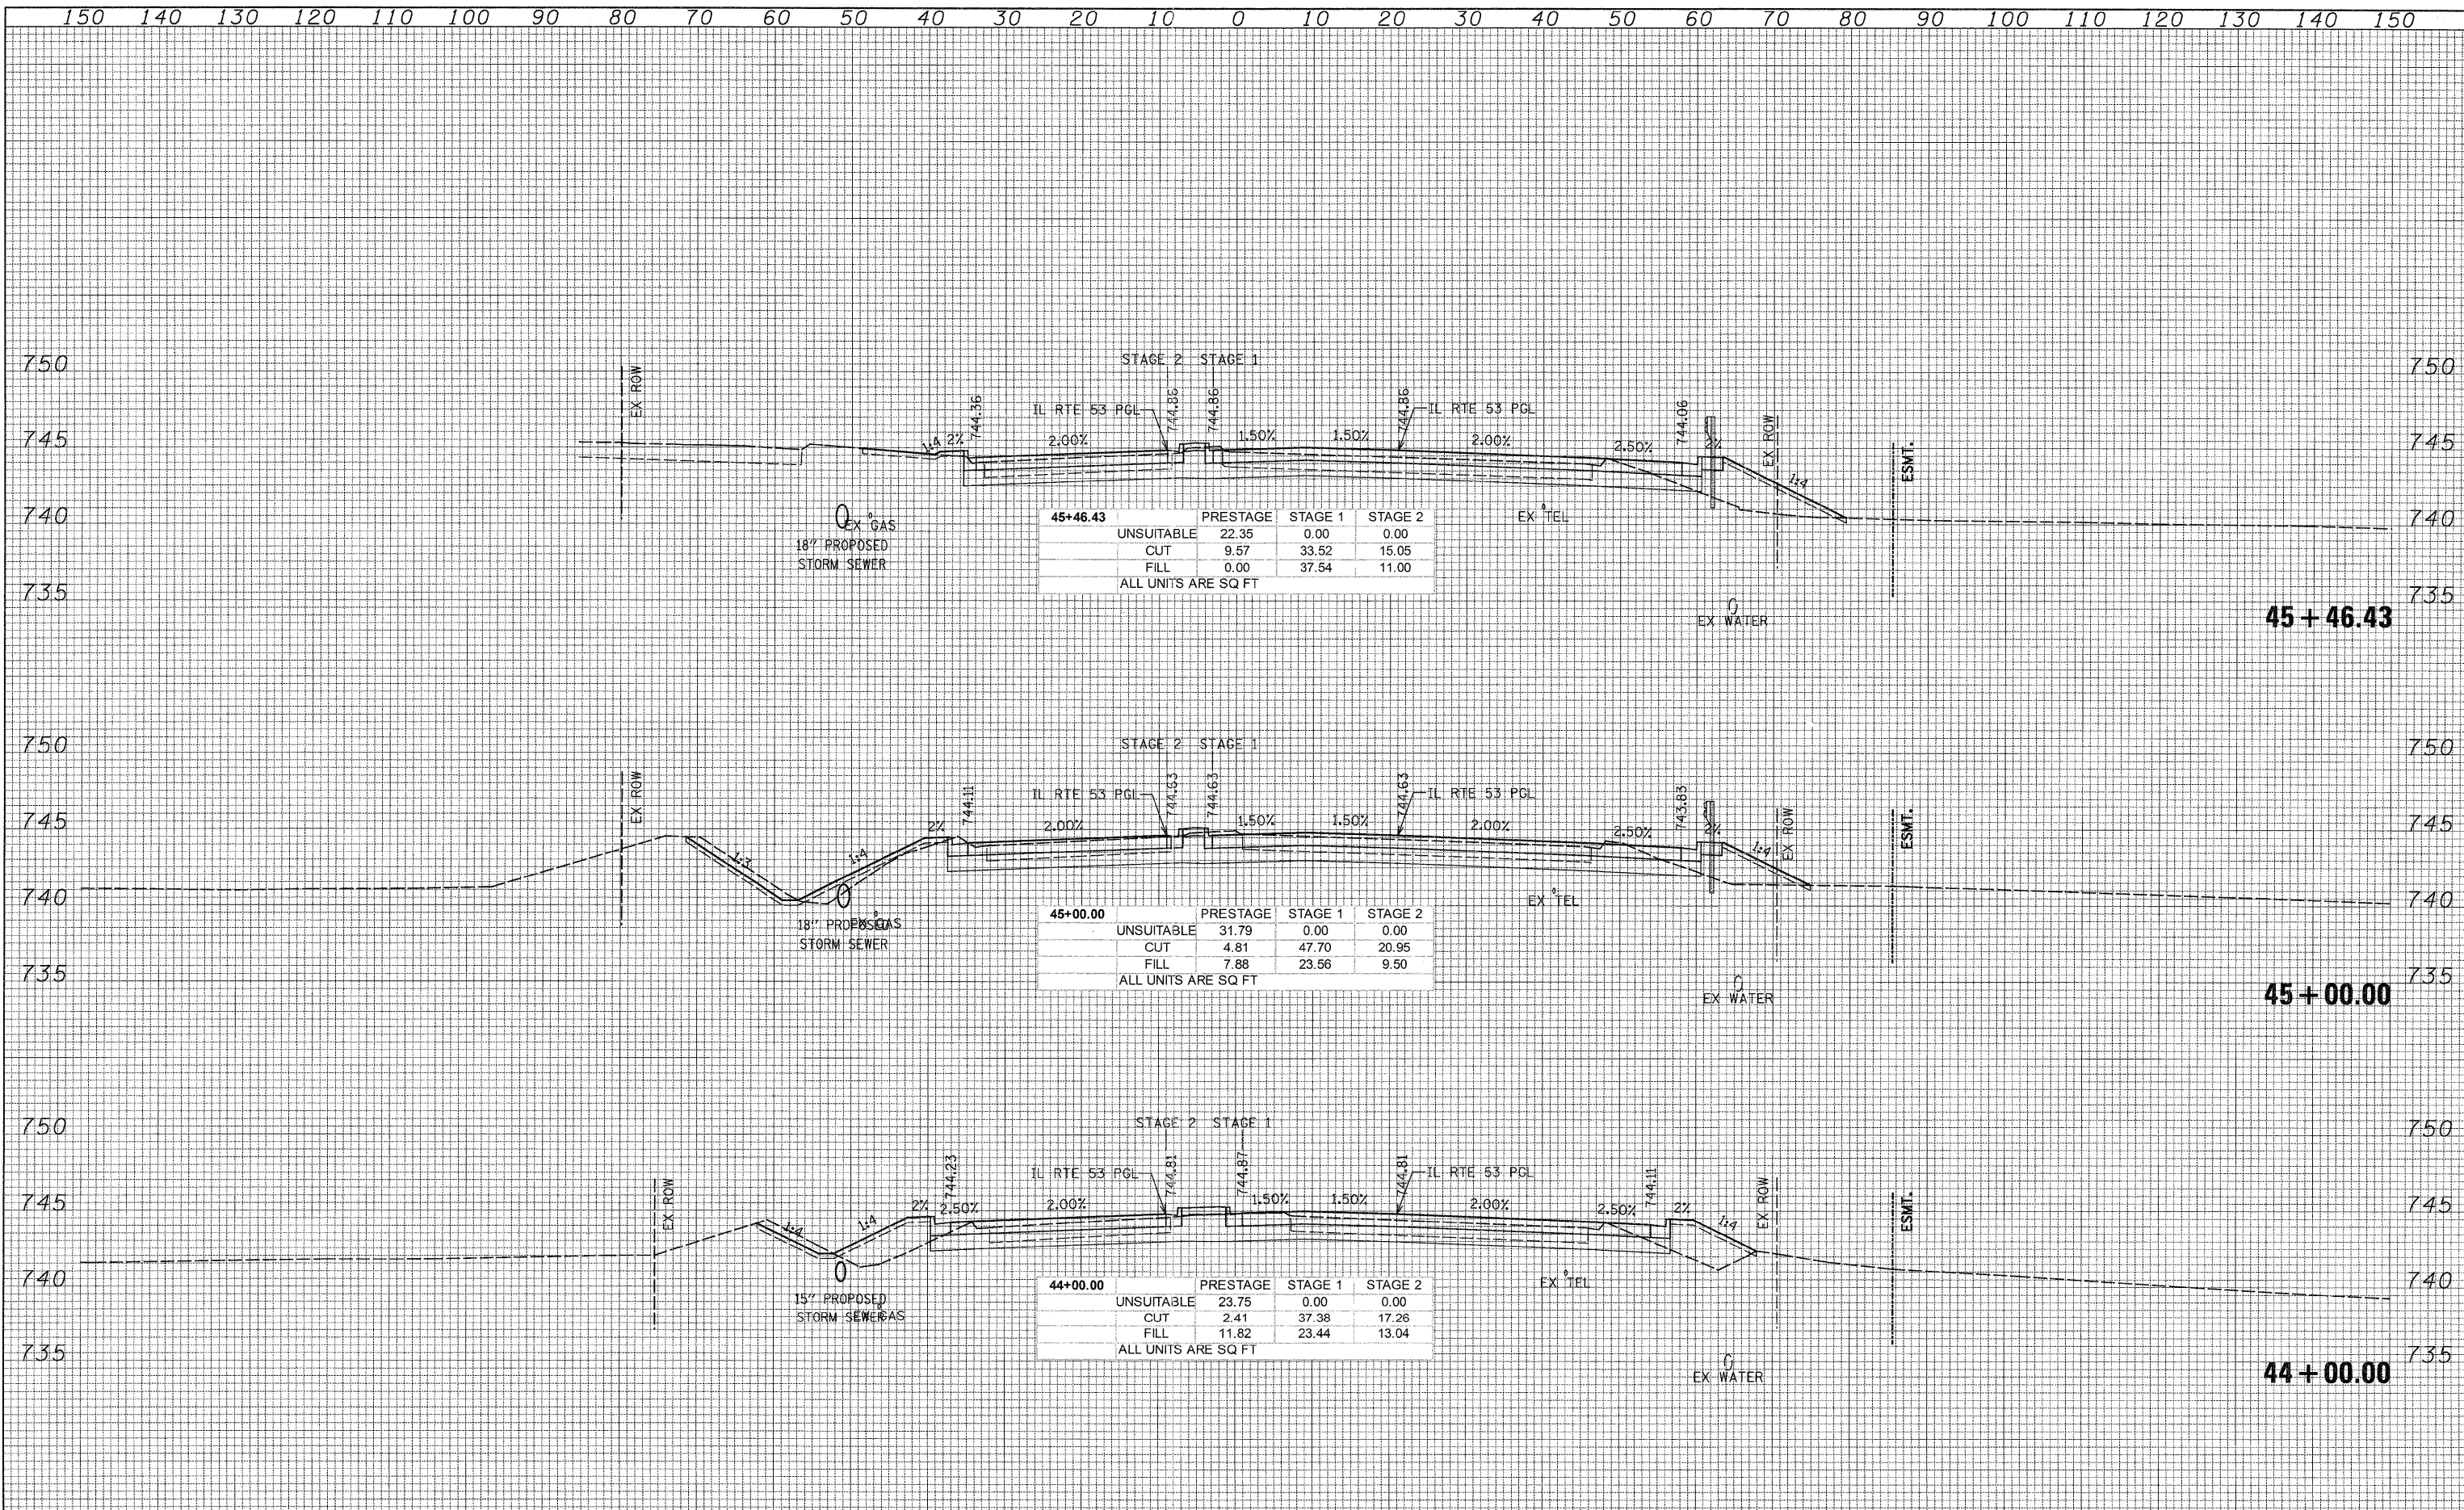

150 140 130 120 110 100 90 80 70 60 50 40 30 20 10 0 10 20 30 40 50 60 70 80 90 100 110 120 130 140 150

PATRICK ENGINEERING INC. 4970 VARSITY DRIVE LISLE, IL 60532 patrickengineering.com	USER NAME = tkoeppen(Rdwy_L101e)	DESIGNED -	REVISED -	STATE OF ILLINOIS DEPARTMENT OF TRANSPORTATION	ILLINOIS ROUTE 53 CROSS SECTIONS	F.A.U. RTE. 2578	SECTION 532B	COUNTY DUPAGE	TOTAL SHEETS 781	SHEET NO. 660
	PLOT SCALE = 10,0000' / IN.	CHECKED -	REVISED -			SCALE: 1"=10' HORIZ. 1"=5' VERT.	SHEET NO.	STA. 44+00.00 TO STA. 45+46.43	CONTRACT NO. 60477	
	PLOT DATE = 12/3/2010	DATE = 12/3/2010	REVISED -							

G:\1001\9356_A2 (IL53)\Drawings\CADD Sheets\019139797-ah-t-xsh-t-657-748.dgn