


DATE	
BY	
REVISIONS	
NO.	
DESCRIPTION	
DATE	
BY	
REVISIONS	
NO.	
DESCRIPTION	
DATE	
BY	
REVISIONS	
NO.	
DESCRIPTION	

DATE	
BY	
REVISIONS	
NO.	
DESCRIPTION	
DATE	
BY	
REVISIONS	
NO.	
DESCRIPTION	
DATE	
BY	
REVISIONS	
NO.	
DESCRIPTION	

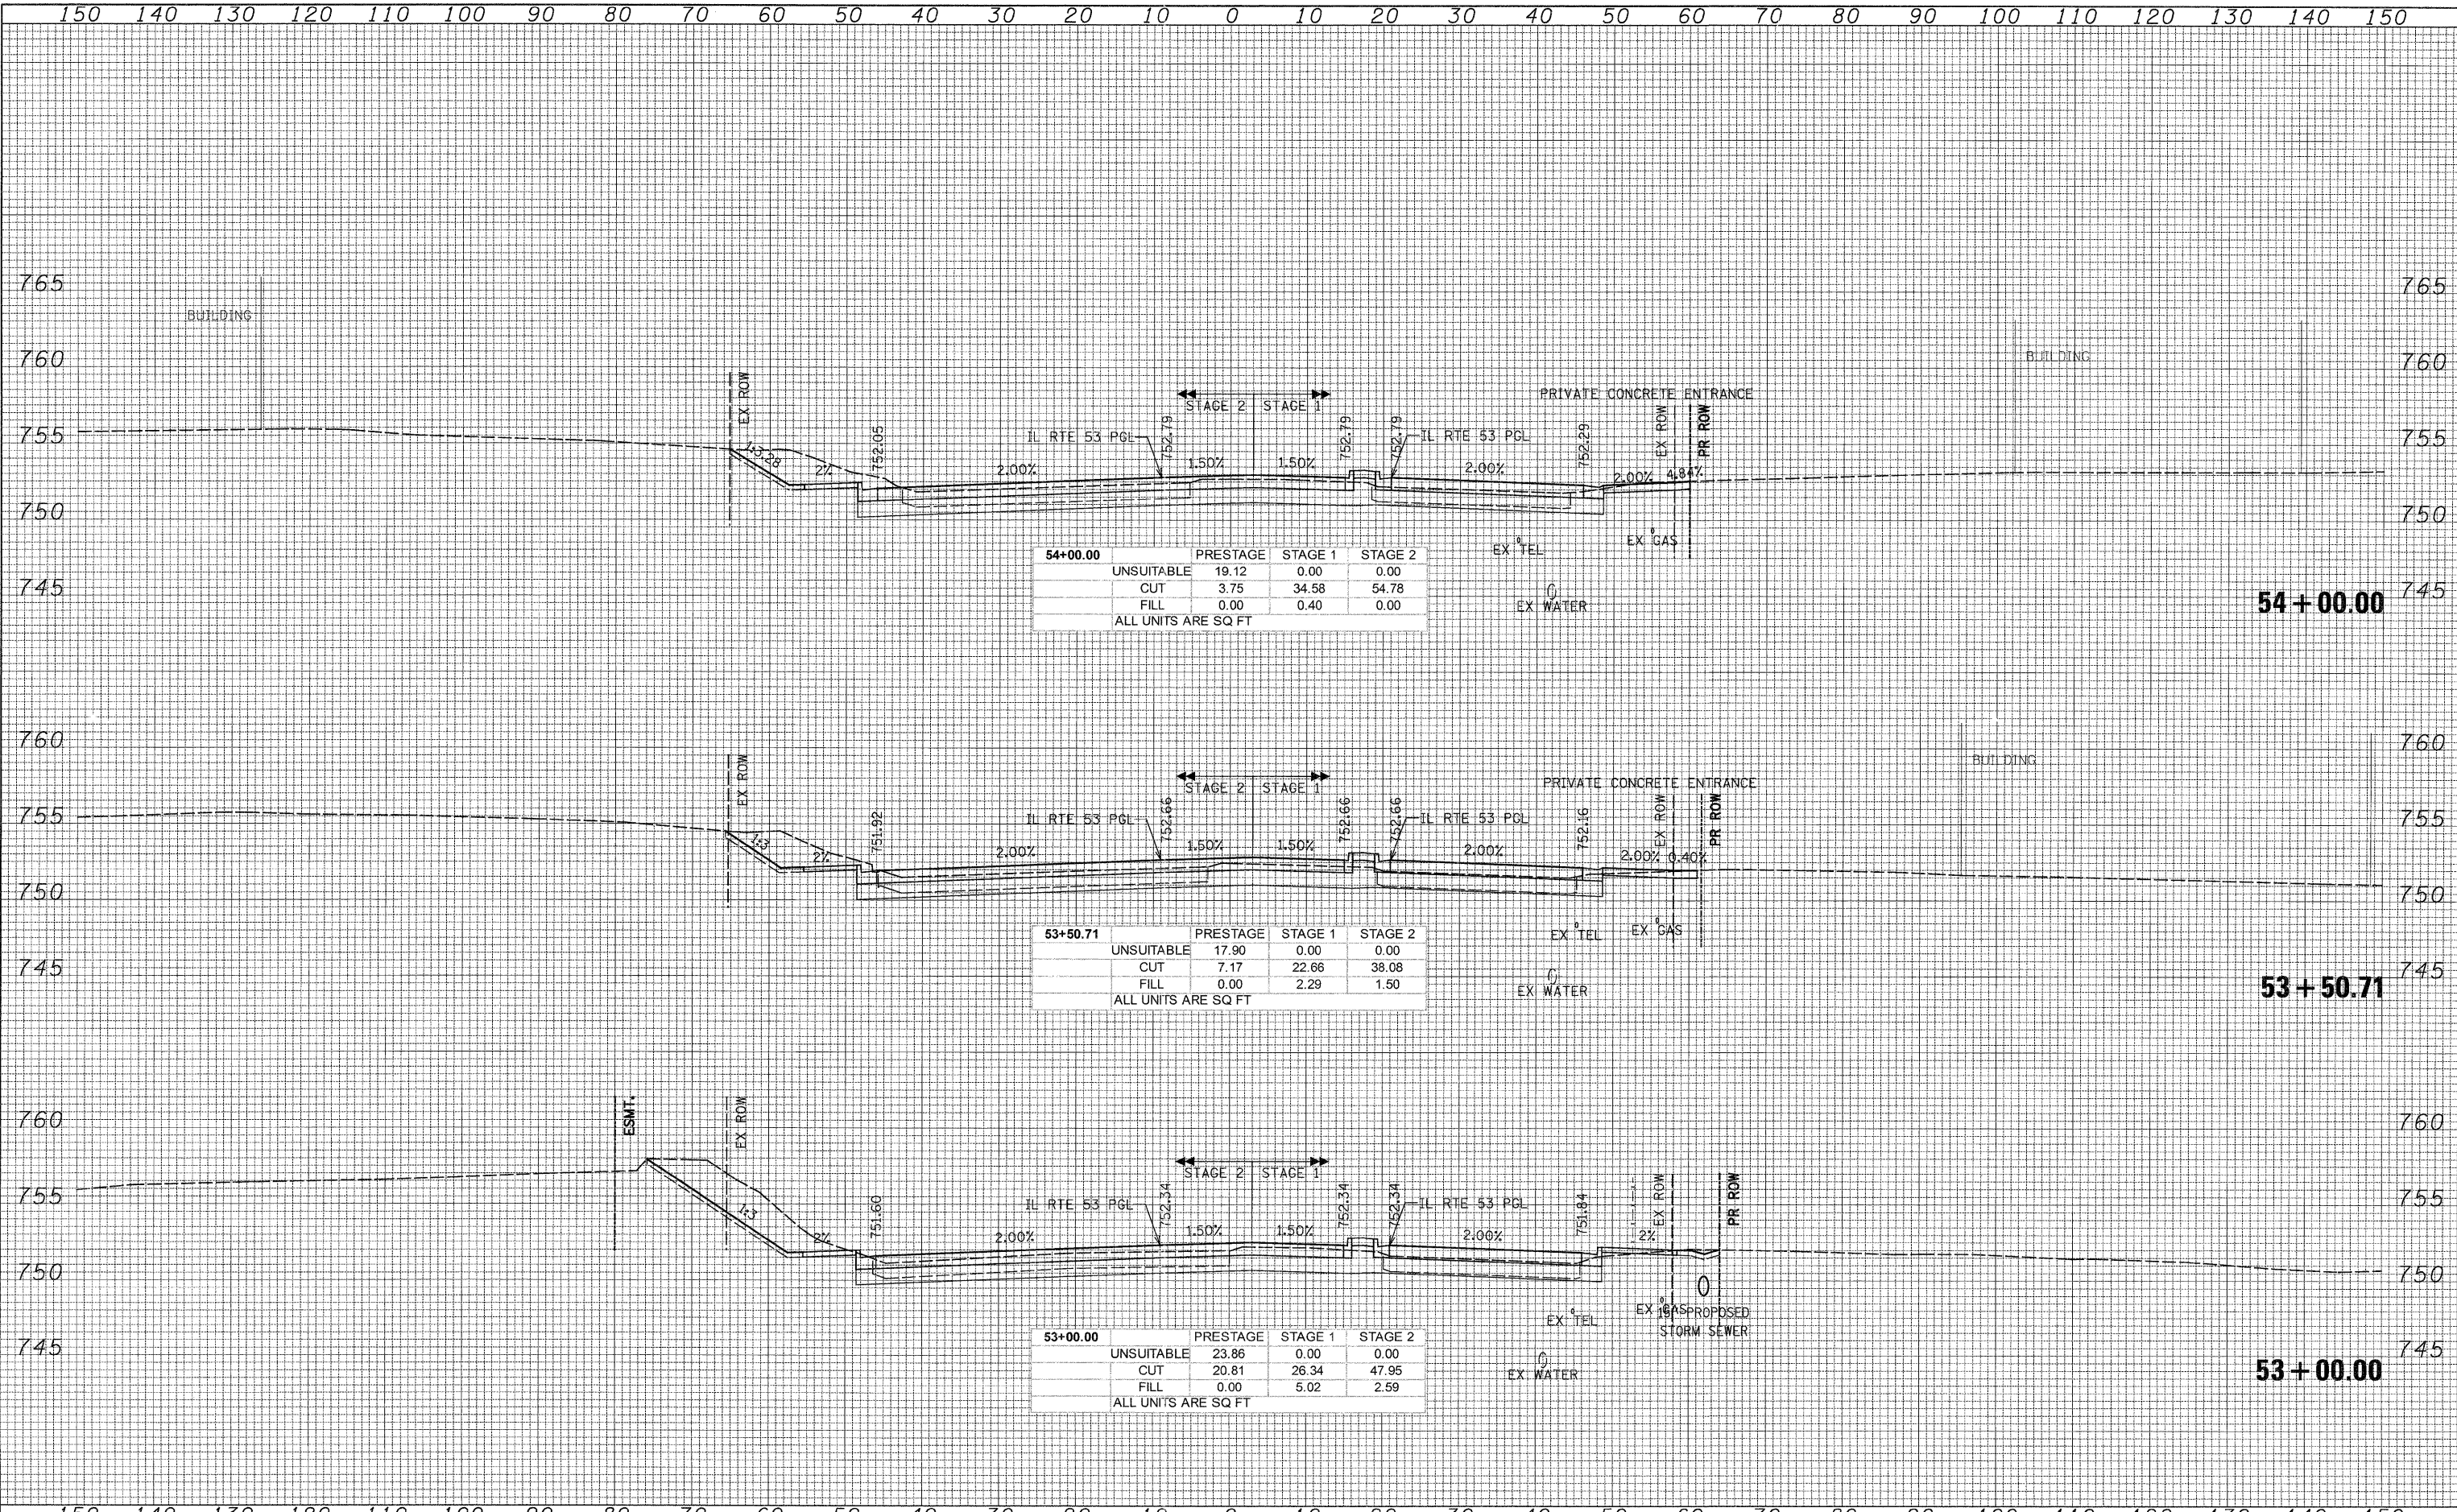

54+00.00	PRESTAGE	STAGE 1	STAGE 2
UNSUITABLE	19.12	0.00	0.00
CUT	3.75	34.58	54.78
FILL	0.00	0.40	0.00
ALL UNITS ARE SQ FT			

53+50.71	PRESTAGE	STAGE 1	STAGE 2
UNSUITABLE	17.90	0.00	0.00
CUT	7.17	22.66	38.08
FILL	0.00	2.29	1.50
ALL UNITS ARE SQ FT			

53+00.00	PRESTAGE	STAGE 1	STAGE 2
UNSUITABLE	23.86	0.00	0.00
CUT	20.81	26.34	47.95
FILL	0.00	5.02	2.59
ALL UNITS ARE SQ FT			

G:\1007\9356_A0_0153\Drawings\CADD Sheets\019139797-ht-xsht.657-748.dgn