


DATE	
BY	
FINAL SURVEY	
SURVEYED	
PLOTTED	
TEMPLATE	
NOTE BOOK	
AREAS CHECKED	
NO.	

DATE	
BY	
ORIGINAL SURVEY	
SURVEYED	
PLOTTED	
TEMPLATE	
NOTE BOOK	
AREAS CHECKED	
NO.	

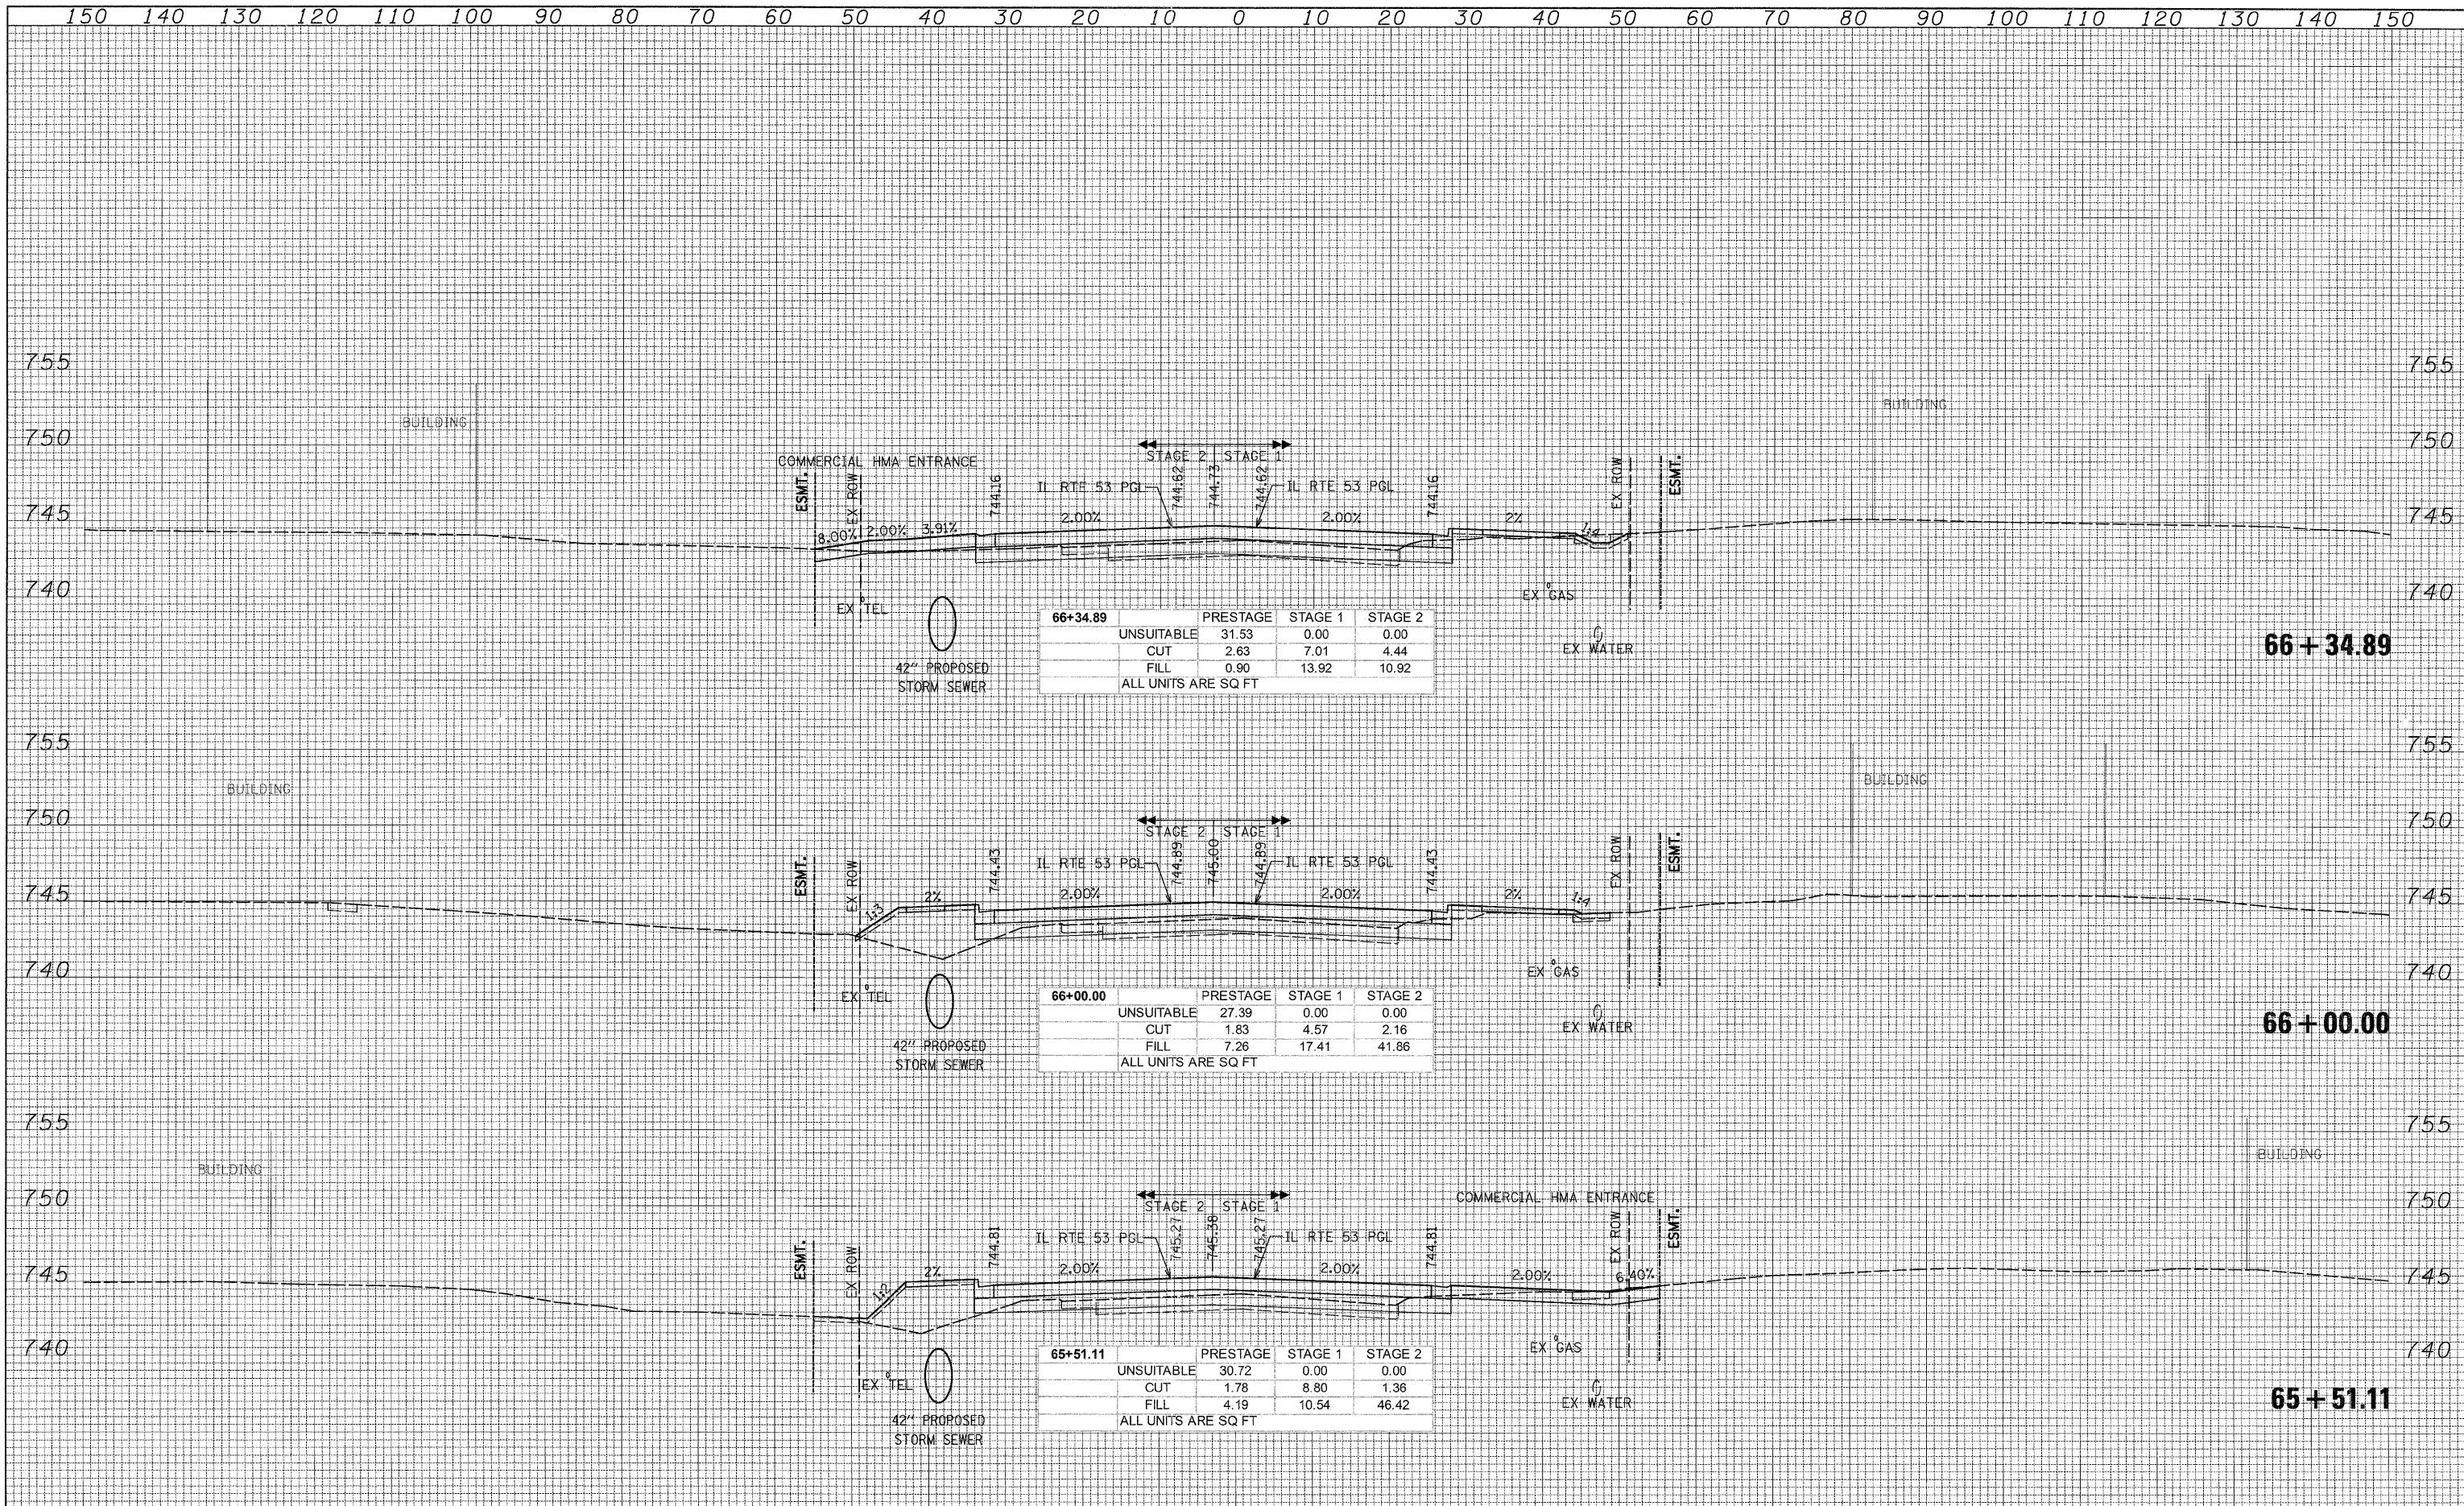

150 140 130 120 110 100 90 80 70 60 50 40 30 20 10 0 10 20 30 40 50 60 70 80 90 100 110 120 130 140 150

PATRICK ENGINEERING INC.  
4670 VARSITY DRIVE  
LISLE, IL 60532  
patrickengineering.com

USER NAME = tkoepfen(Rdyg\_L1s1e)  
DESIGNED -  
DRAWN -  
CHECKED -  
PLOT DATE = 12/3/2010  
DATE - 12/3/2010

REVISED -  
REVISED -  
REVISED -  
REVISED -

STATE OF ILLINOIS  
DEPARTMENT OF TRANSPORTATION

ILLINOIS ROUTE 53  
CROSS SECTIONS  
SCALE: 1"=10' HORIZ.  
1"=25' VERT.  
SHEET NO.  
STA. 65+51.11 TO STA. 66+34.89

F.A.U. RTE.	SECTION	COUNTY	TOTAL SHEETS	SHEET NO.
2578	532B	DUPAGE	781	672
FED. ROAD DIST. NO.		ILLINOIS FED. AID PROJECT		
		CONTRACT NO. 60477		

D:\1007\9356\_A0\_01\53\Drawings\CADD Sheets\019139797-ahs-xshd-657-748.dgn