


DATE _____
 BY _____
 SURVEYED _____
 PLOTTED _____
 NOTE BOOK _____
 AREAS CHECKED _____
 NO. _____

DATE _____
 BY _____
 SURVEYED _____
 PLOTTED _____
 NOTE BOOK _____
 AREAS CHECKED _____
 NO. _____

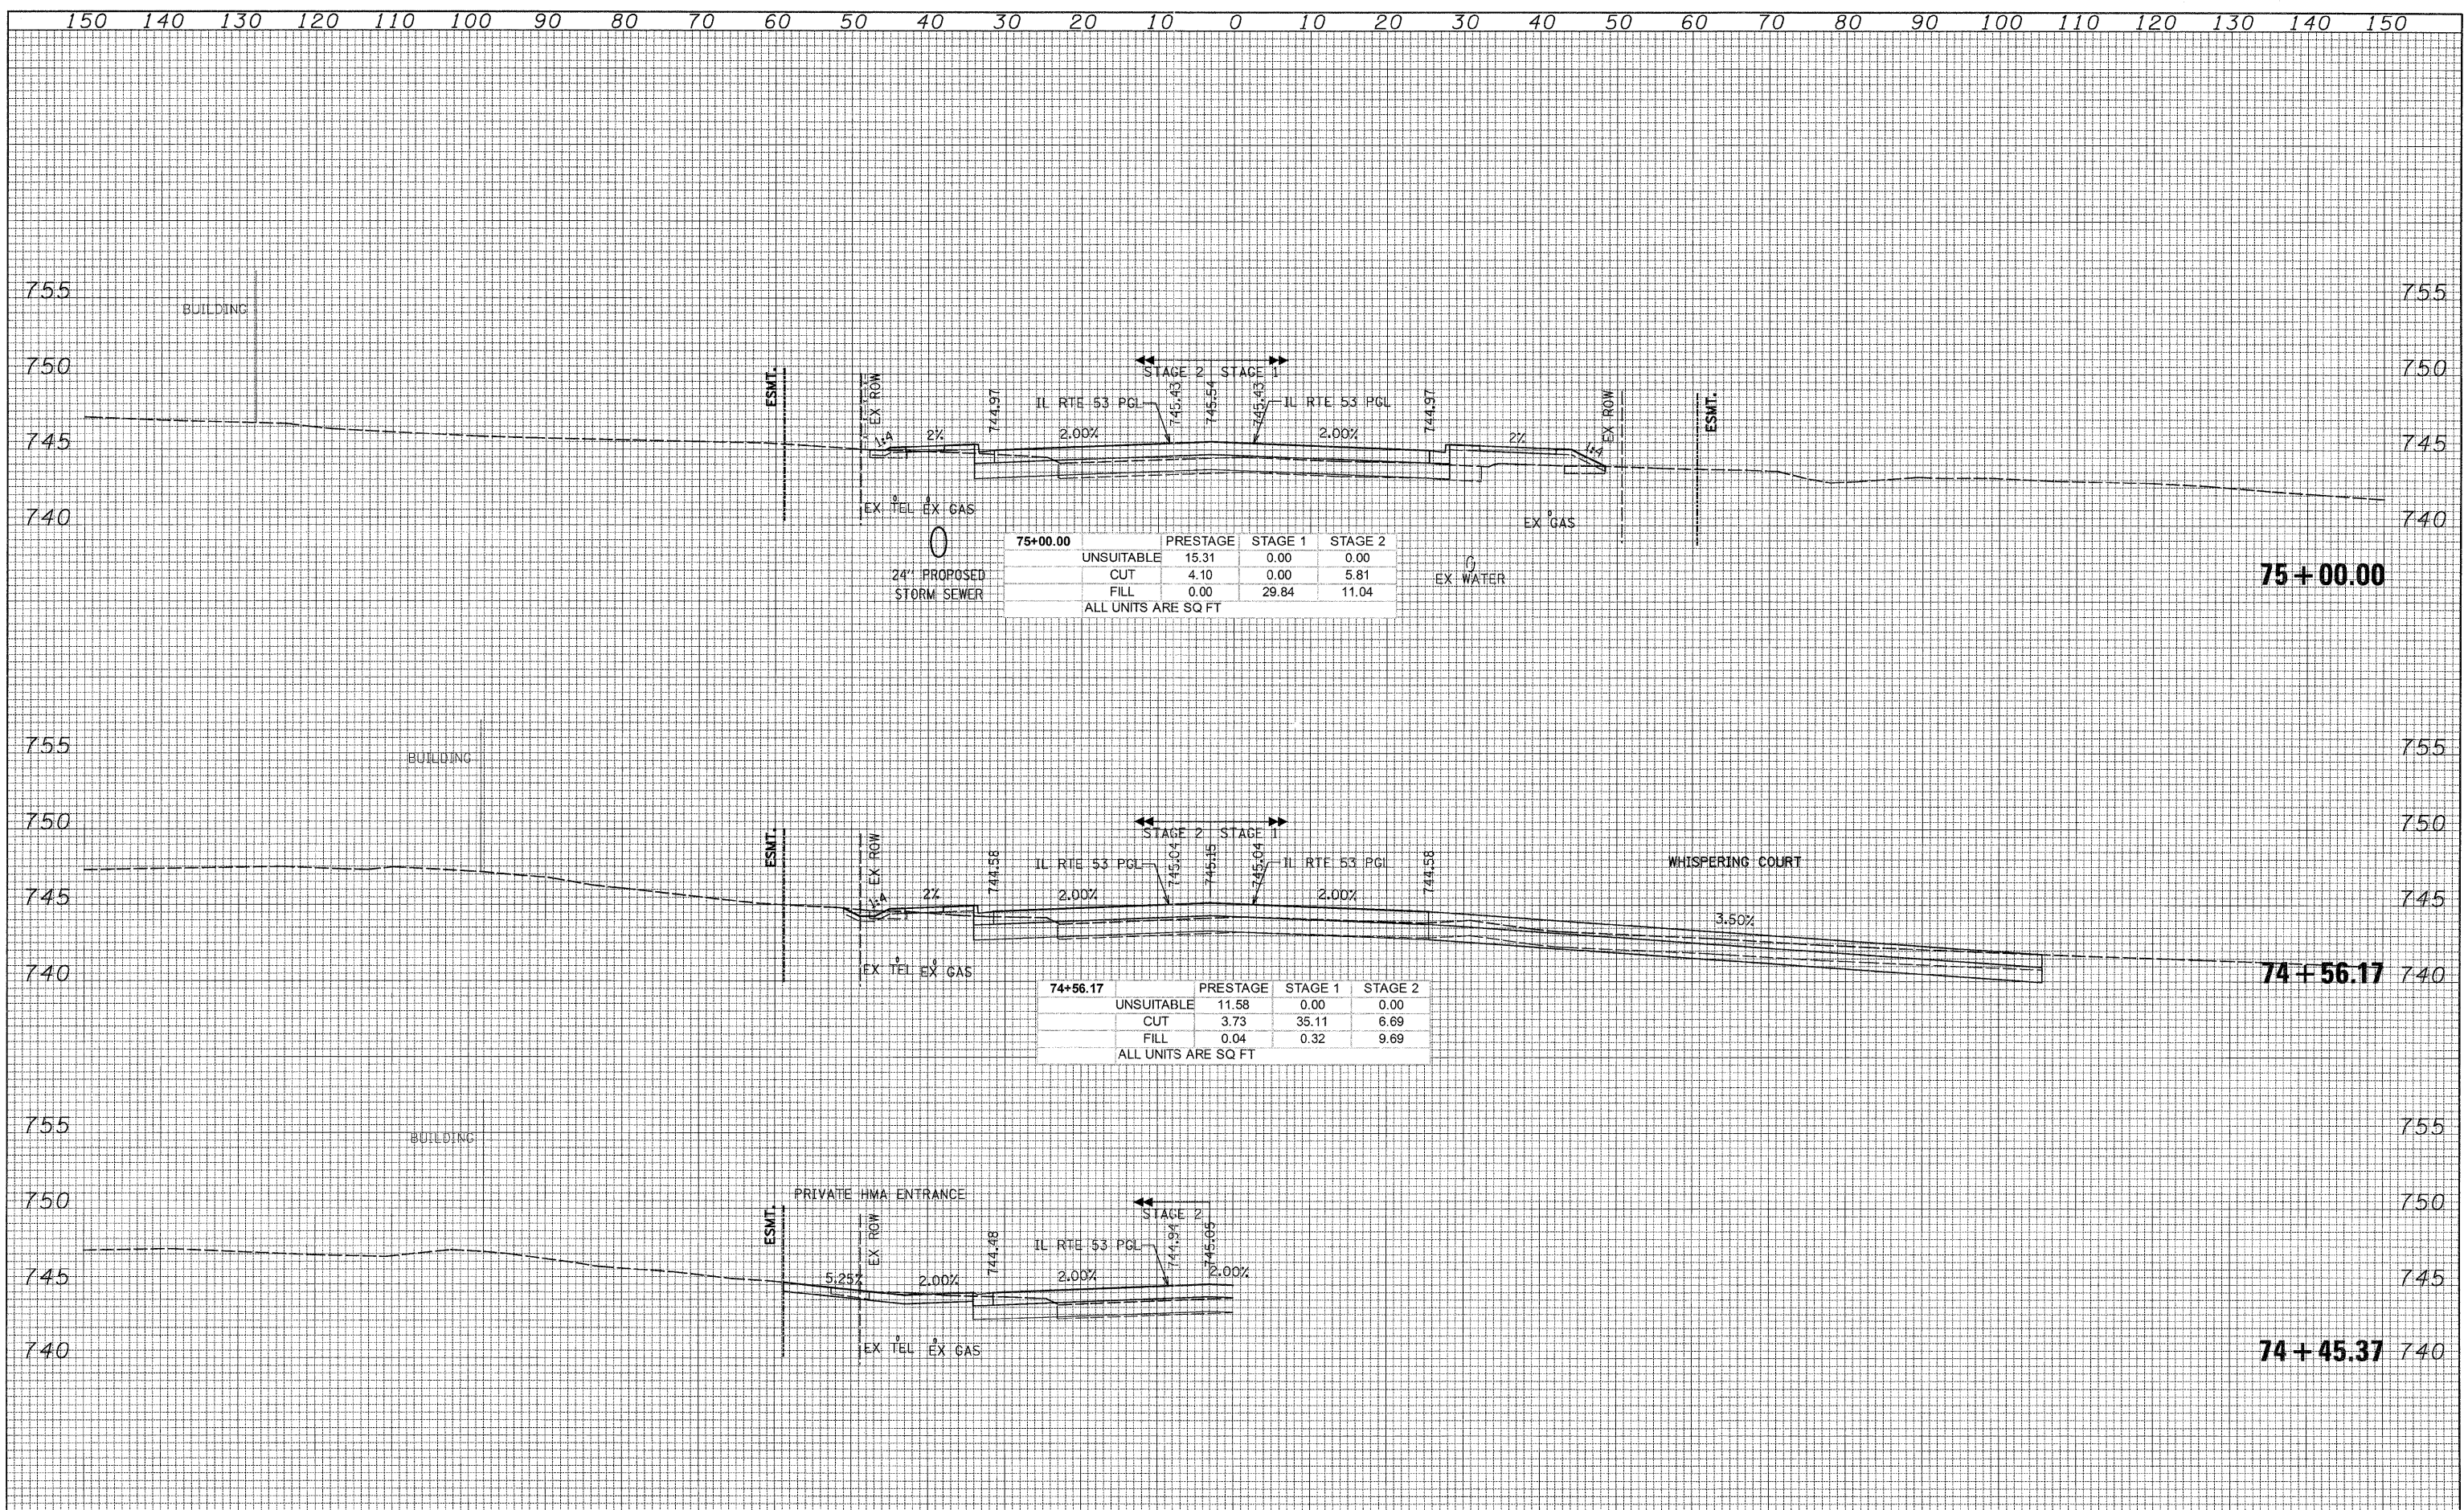

PATRICK ENGINEERING INC. 4970 VARSITY DRIVE Lisle, IL 60532 patrickengineering.com	USER NAME = tkopper(Rdwy-Lisle) PLOT SCALE = 10.0000' / IN. PLOT DATE = 12/3/2010	DESIGNED - DRAWN - CHECKED - DATE - 12/3/2010	REVISED - REVISED - REVISED - REVISED -	STATE OF ILLINOIS DEPARTMENT OF TRANSPORTATION	ILLINOIS ROUTE 53 CROSS SECTIONS	F.A.U. RTE. 2578 SECTION 532B COUNTY DUPAGE TOTAL SHEETS 781 SHEET NO. 677	CONTRACT NO. 60477
	SCALE: 1"=10' HORIZ. VERT. 1"=5'		SHEET NO. STA. 74+45.37 TO STA. 75+00.00			FED. ROAD DIST. NO. ILLINOIS FED. AID PROJECT	

G:\1001\9356_A2_(1153)\Drawings\CADD Sheets\019139797-shl-xshl-657-748.dgn