


DATE: _____
 BY: _____
 SURVEY NO. _____
 SURVEY DATE _____
 PLOTTED _____
 TEMPLATE _____
 AREAS CHECKED _____

DATE: _____
 BY: _____
 SURVEY NO. _____
 SURVEY DATE _____
 PLOTTED _____
 TEMPLATE _____
 AREAS CHECKED _____

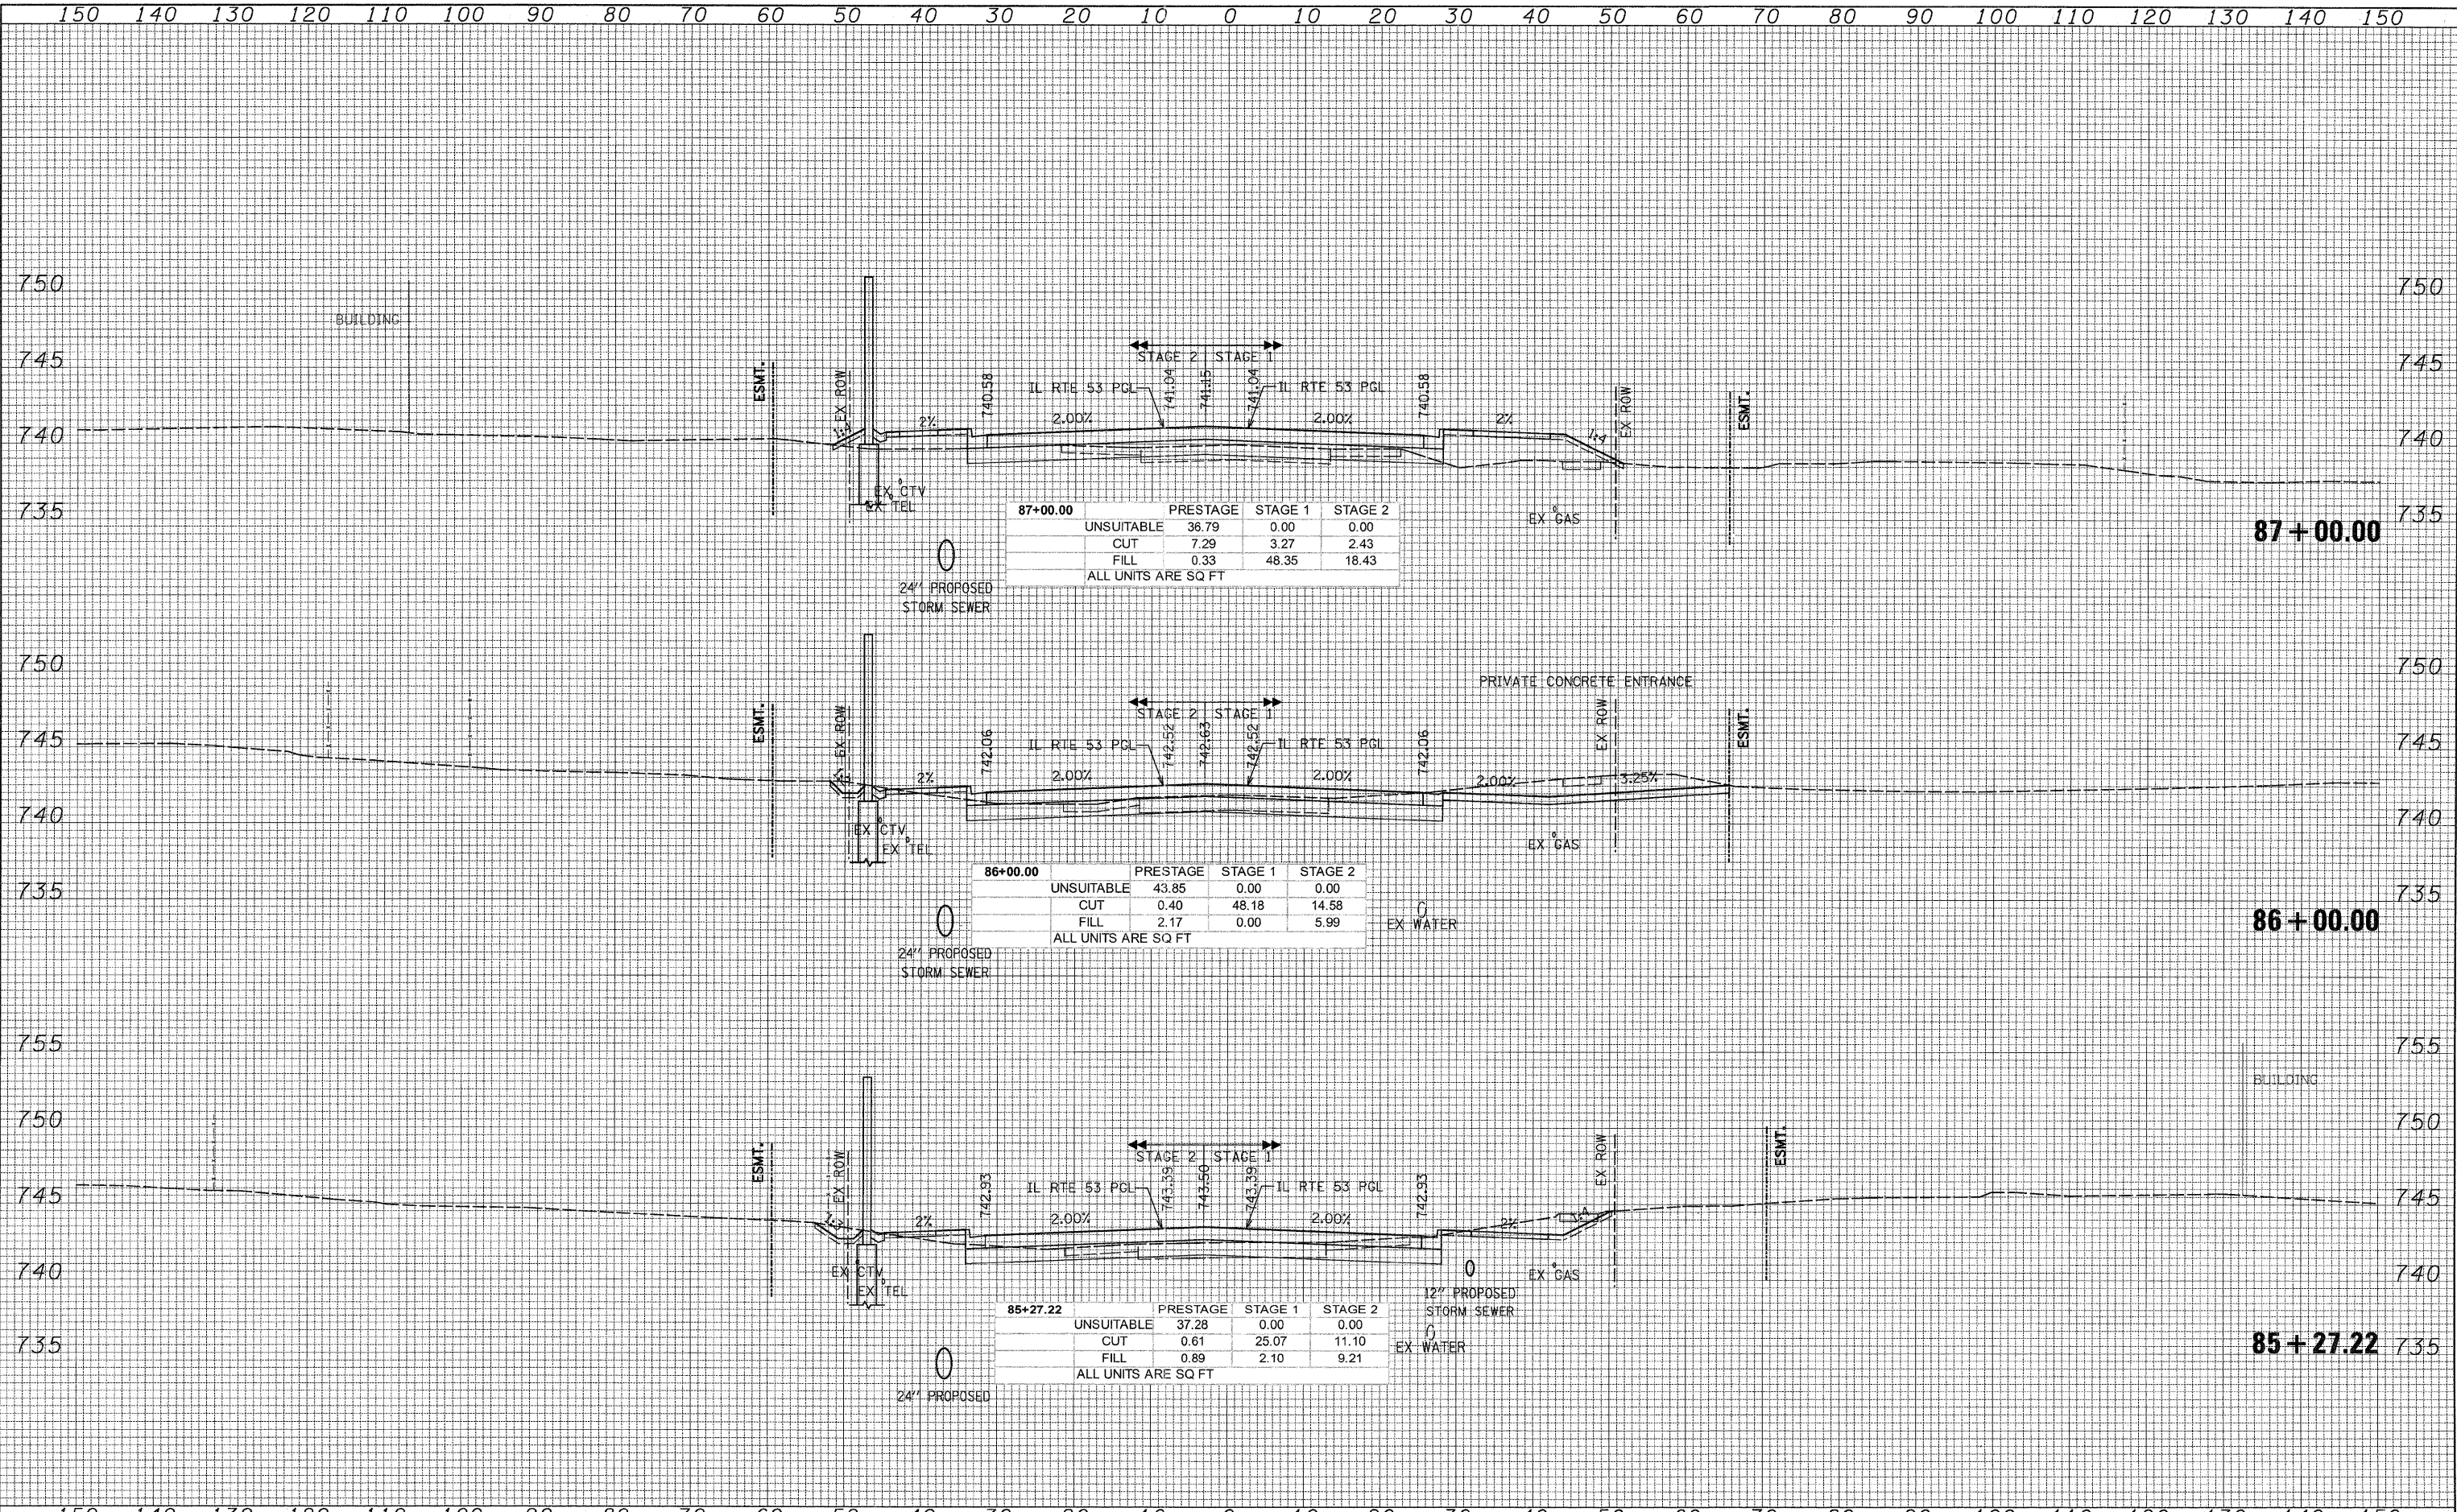

87+00.00	PRESTAGE	STAGE 1	STAGE 2
UNSUITABLE	36.79	0.00	0.00
CUT	7.29	3.27	2.43
FILL	0.33	48.35	18.43
ALL UNITS ARE SQ FT			

86+00.00	PRESTAGE	STAGE 1	STAGE 2
UNSUITABLE	43.85	0.00	0.00
CUT	0.40	48.18	14.58
FILL	2.17	0.00	5.99
ALL UNITS ARE SQ FT			

85+27.22	PRESTAGE	STAGE 1	STAGE 2
UNSUITABLE	37.28	0.00	0.00
CUT	0.61	25.07	11.10
FILL	0.89	2.10	9.21
ALL UNITS ARE SQ FT			

150 140 130 120 110 100 90 80 70 60 50 40 30 20 10 0 10 20 30 40 50 60 70 80 90 100 110 120 130 140 150

PATRICK ENGINEERING INC. 4970 VARSITY DRIVE LISLE, IL 60532 patrickengineering.com	USER NAME = tkoeppan@rdwy.lisle	DESIGNED -	REVISED -	STATE OF ILLINOIS DEPARTMENT OF TRANSPORTATION	ILLINOIS ROUTE 53 CROSS SECTIONS	F.A.U. RTE. 2578	SECTION 532B	COUNTY DUPAGE	TOTAL SHEETS 781	SHEET NO. 685
	PLOT SCALE = 10,0000' / IN.	CHECKED -	REVISED -			SHEET NO.	CONTRACT NO. 60477			
	PLOT DATE = 12/3/2010	DATE = 12/3/2010	REVISED -			SCALE: 1"=10' HORIZ. VERT. 1/2"=5'	SHEET NO.	FED. ROAD DIST. NO. ILLINOIS FED. AID PROJECT		

D:\1007\9356_A0_(IL53)\Drawings\CADD Sheets\019139797-sht-xsh.t.657-748.dgn