


DATE _____
 BY _____
 SURVEYED _____
 PLOTTED _____
 TEMPLATE _____
 NOTE BOOK _____
 AREAS CHECKED _____
 NO. _____

DATE _____
 BY _____
 SURVEYED _____
 PLOTTED _____
 TEMPLATE _____
 NOTE BOOK _____
 AREAS CHECKED _____
 NO. _____

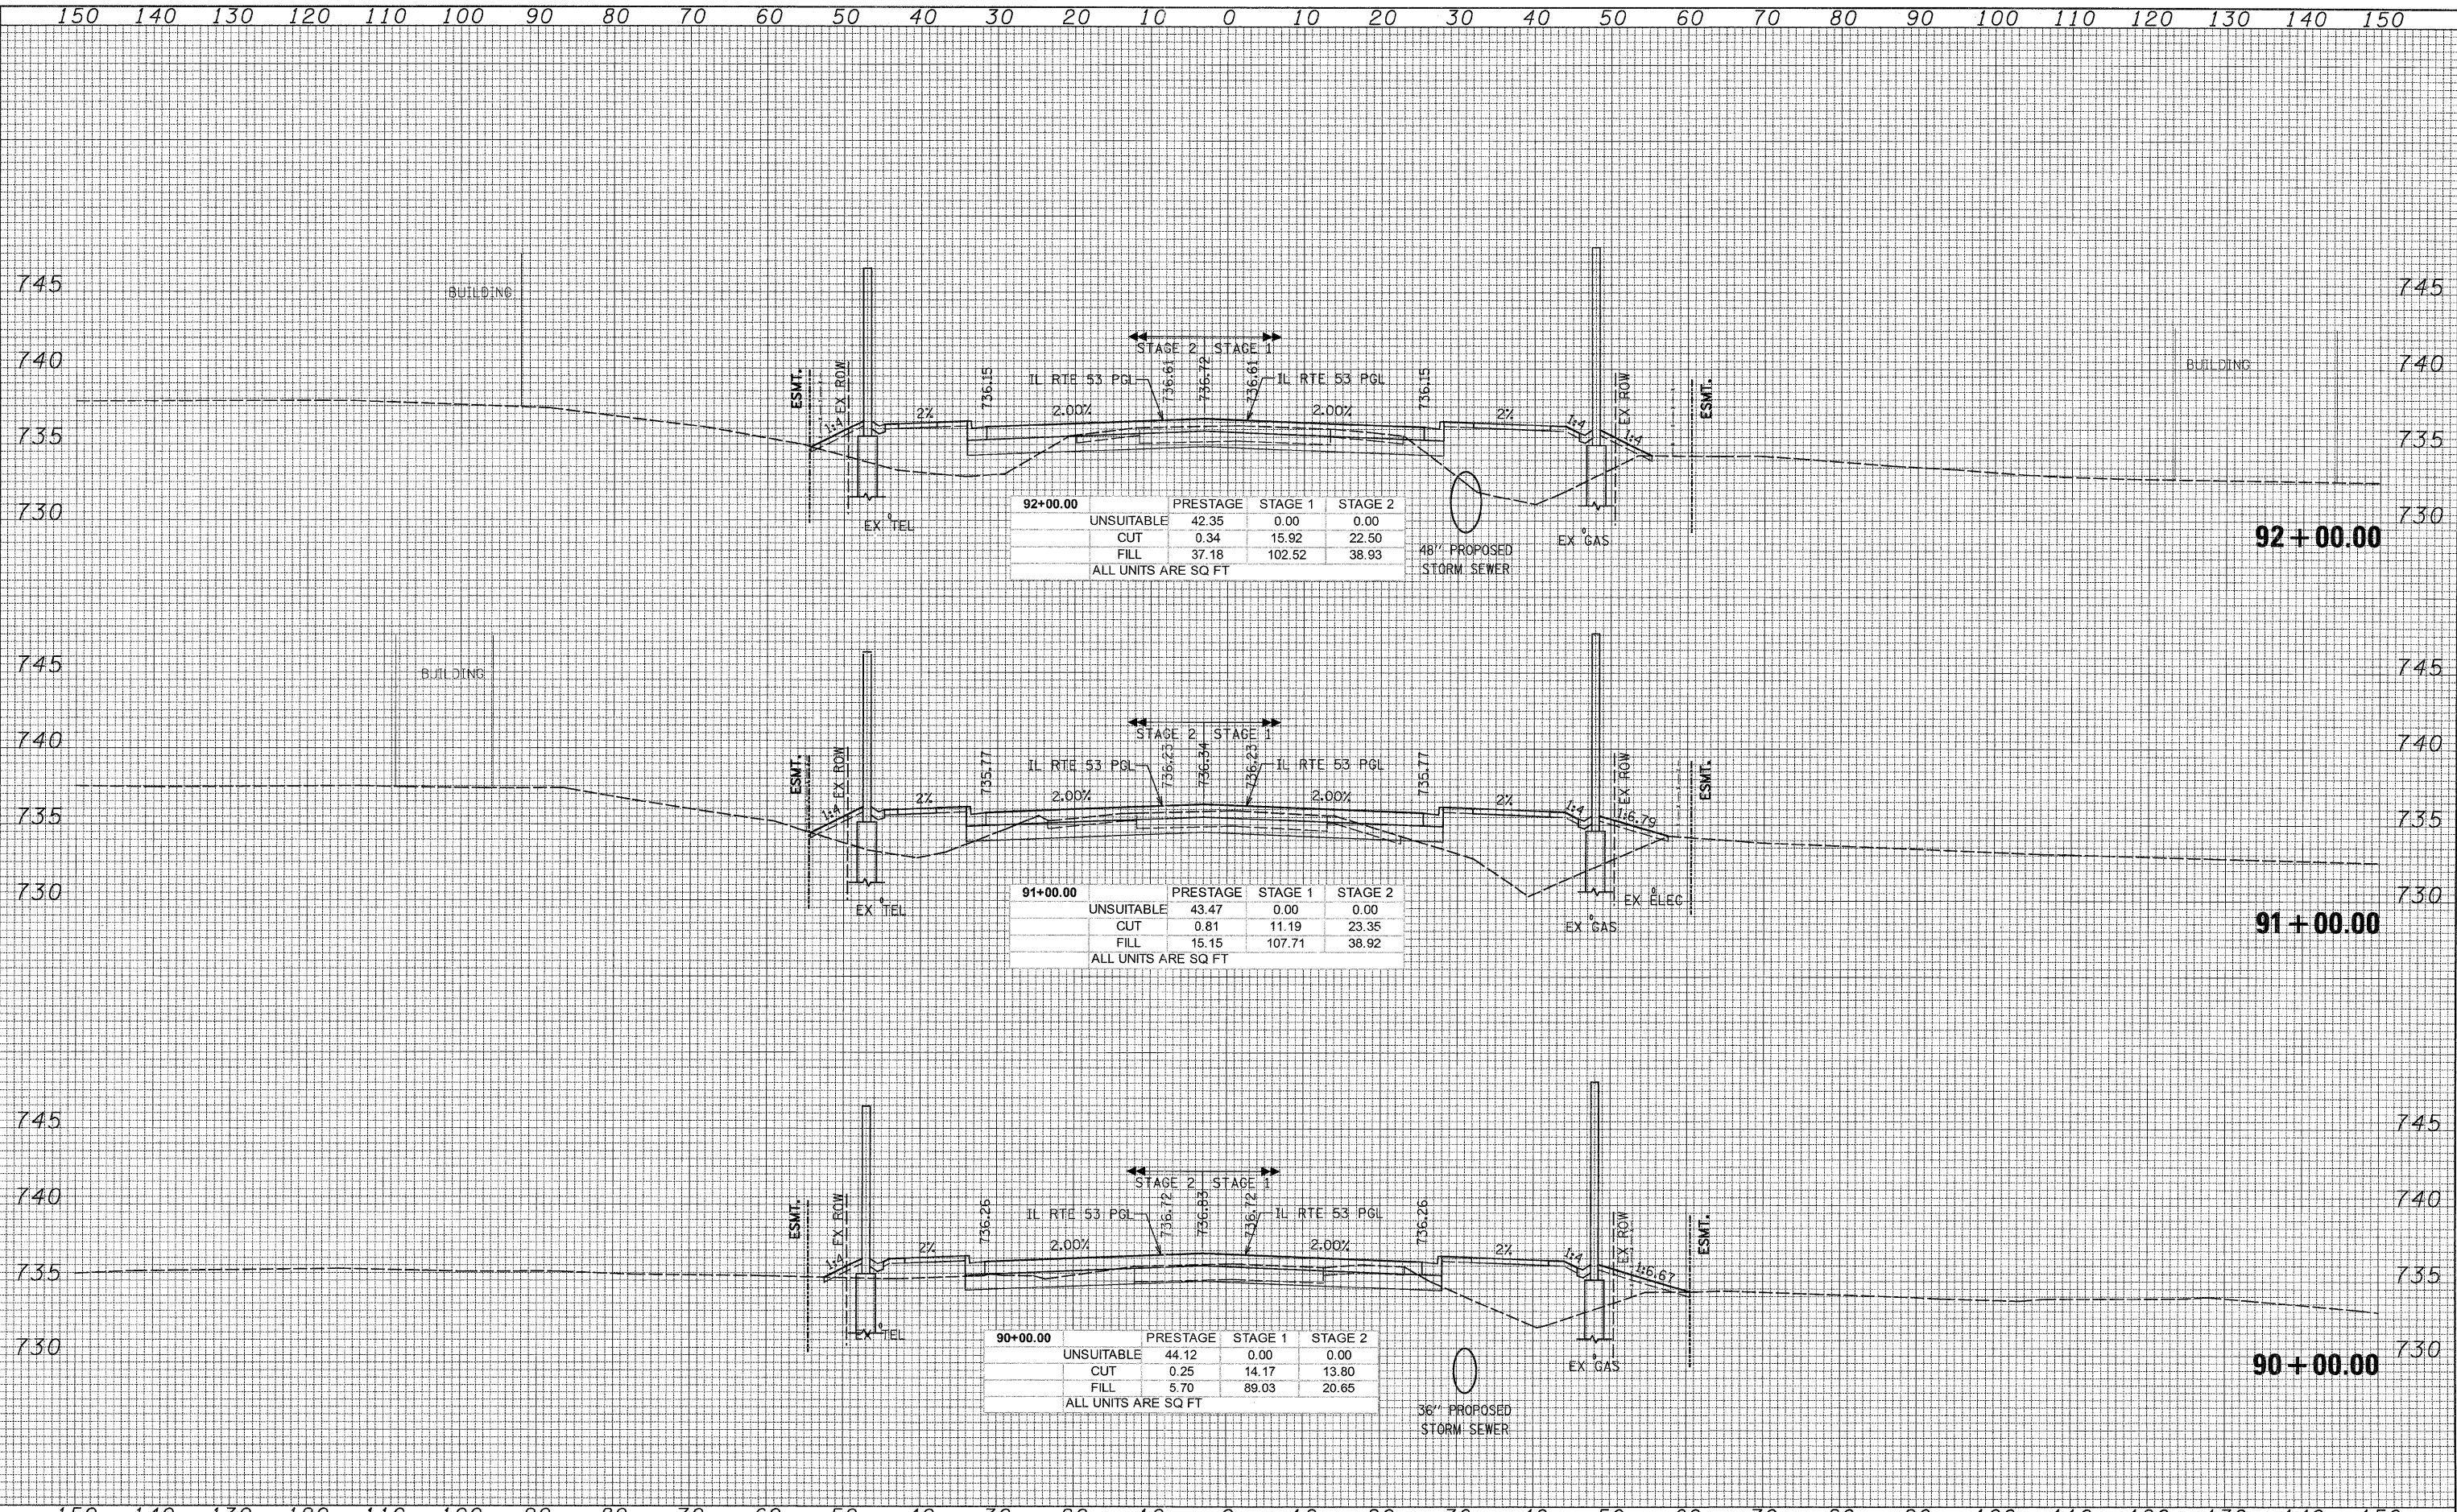

| | | | |
|---------------------|----------|---------|---------|
| 92+00.00 | PRESTAGE | STAGE 1 | STAGE 2 |
| UNSUITABLE | 42.35 | 0.00 | 0.00 |
| CUT | 0.34 | 15.92 | 22.50 |
| FILL | 37.18 | 102.52 | 38.93 |
| ALL UNITS ARE SQ FT | | | |

| | | | |
|---------------------|----------|---------|---------|
| 91+00.00 | PRESTAGE | STAGE 1 | STAGE 2 |
| UNSUITABLE | 43.47 | 0.00 | 0.00 |
| CUT | 0.81 | 11.19 | 23.35 |
| FILL | 15.15 | 107.71 | 38.92 |
| ALL UNITS ARE SQ FT | | | |

| | | | |
|---------------------|----------|---------|---------|
| 90+00.00 | PRESTAGE | STAGE 1 | STAGE 2 |
| UNSUITABLE | 44.12 | 0.00 | 0.00 |
| CUT | 0.25 | 14.17 | 13.80 |
| FILL | 5.70 | 89.03 | 20.65 |
| ALL UNITS ARE SQ FT | | | |

G:\1001\9356_A0_(1153)\Drawings\CADD Sheets\019139797-ah-t-xshht.657-748.dgn