


DATE _____
 BY _____
 SURVEYED _____
 PLOTTED _____
 TEMPLATE _____
 NOTE BOOK _____
 AREAS CHECKED _____
 NO. _____

DATE _____
 BY _____
 SURVEYED _____
 PLOTTED _____
 TEMPLATE _____
 NOTE BOOK _____
 AREAS CHECKED _____
 NO. _____

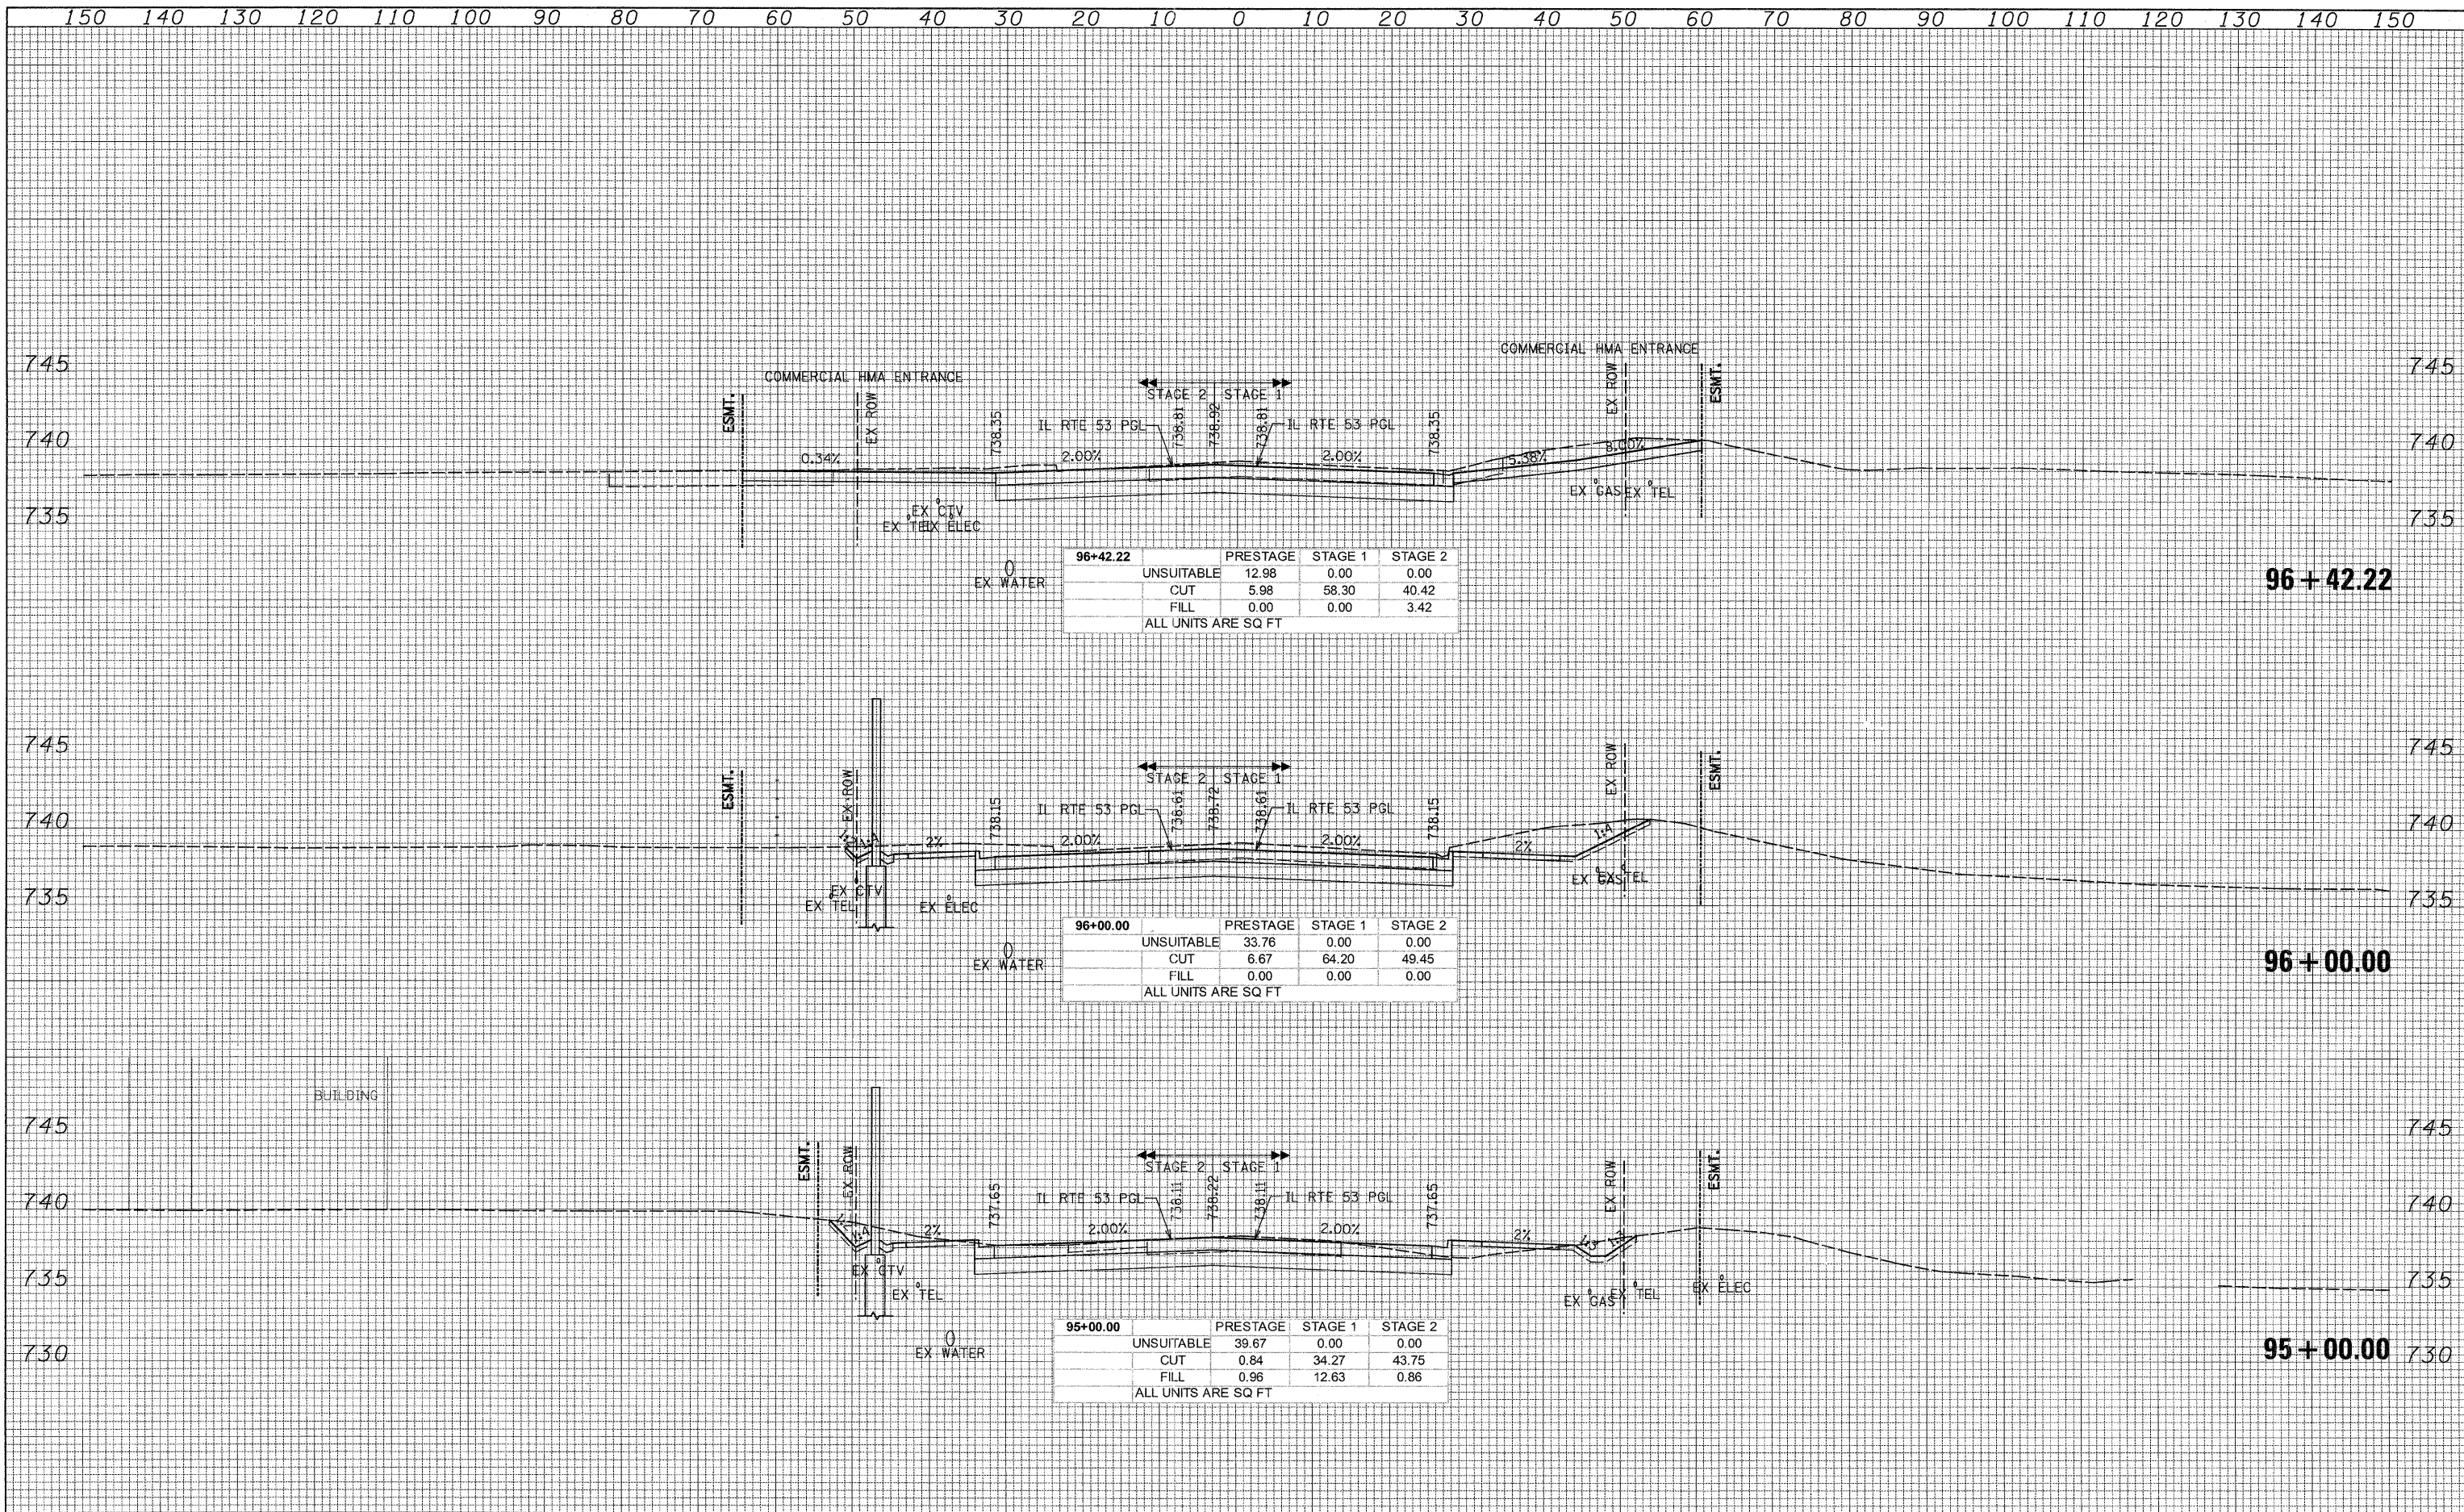

150 140 130 120 110 100 90 80 70 60 50 40 30 20 10 0 10 20 30 40 50 60 70 80 90 100 110 120 130 140 150

PATRICK ENGINEERING INC. 4670 VARSITY DRIVE LISLE, IL 60532 patrickengineering.com	USER NAME = tkoeppen(Rdwy_Lisle)	DESIGNED -	REVISED -	STATE OF ILLINOIS DEPARTMENT OF TRANSPORTATION	ILLINOIS ROUTE 53 CROSS SECTIONS	F.A.U. RTE. 2578	SECTION 532B	COUNTY DUPAGE	TOTAL SHEETS 781	SHEET NO. 689		
	PLOT SCALE = 10,0000' / IN.	CHECKED -	REVISED -			SCALE: 1"=10' HORIZ. 1"=5' VERT.	SHEET NO.	STA. 95+00.00	TO STA. 96+42.22	CONTRACT NO. 60477		
	PLOT DATE = 12/3/2010	DATE = 12/3/2010	REVISED -				FED. ROAD DIST. NO.	ILLINOIS FED. AID PROJECT				

D:\1001\9356_A02\Drawings\CADD Sheets\019139797-ah-xxah.t.657-748.dgn