


DATE _____
 BY _____
 SURVEYED _____
 PLOTTED _____
 NOTE BOOK _____
 TEMPLATE _____
 AREAS CHECKED _____
 NO. _____

DATE _____
 BY _____
 SURVEYED _____
 PLOTTED _____
 NOTE BOOK _____
 TEMPLATE _____
 AREAS CHECKED _____
 NO. _____

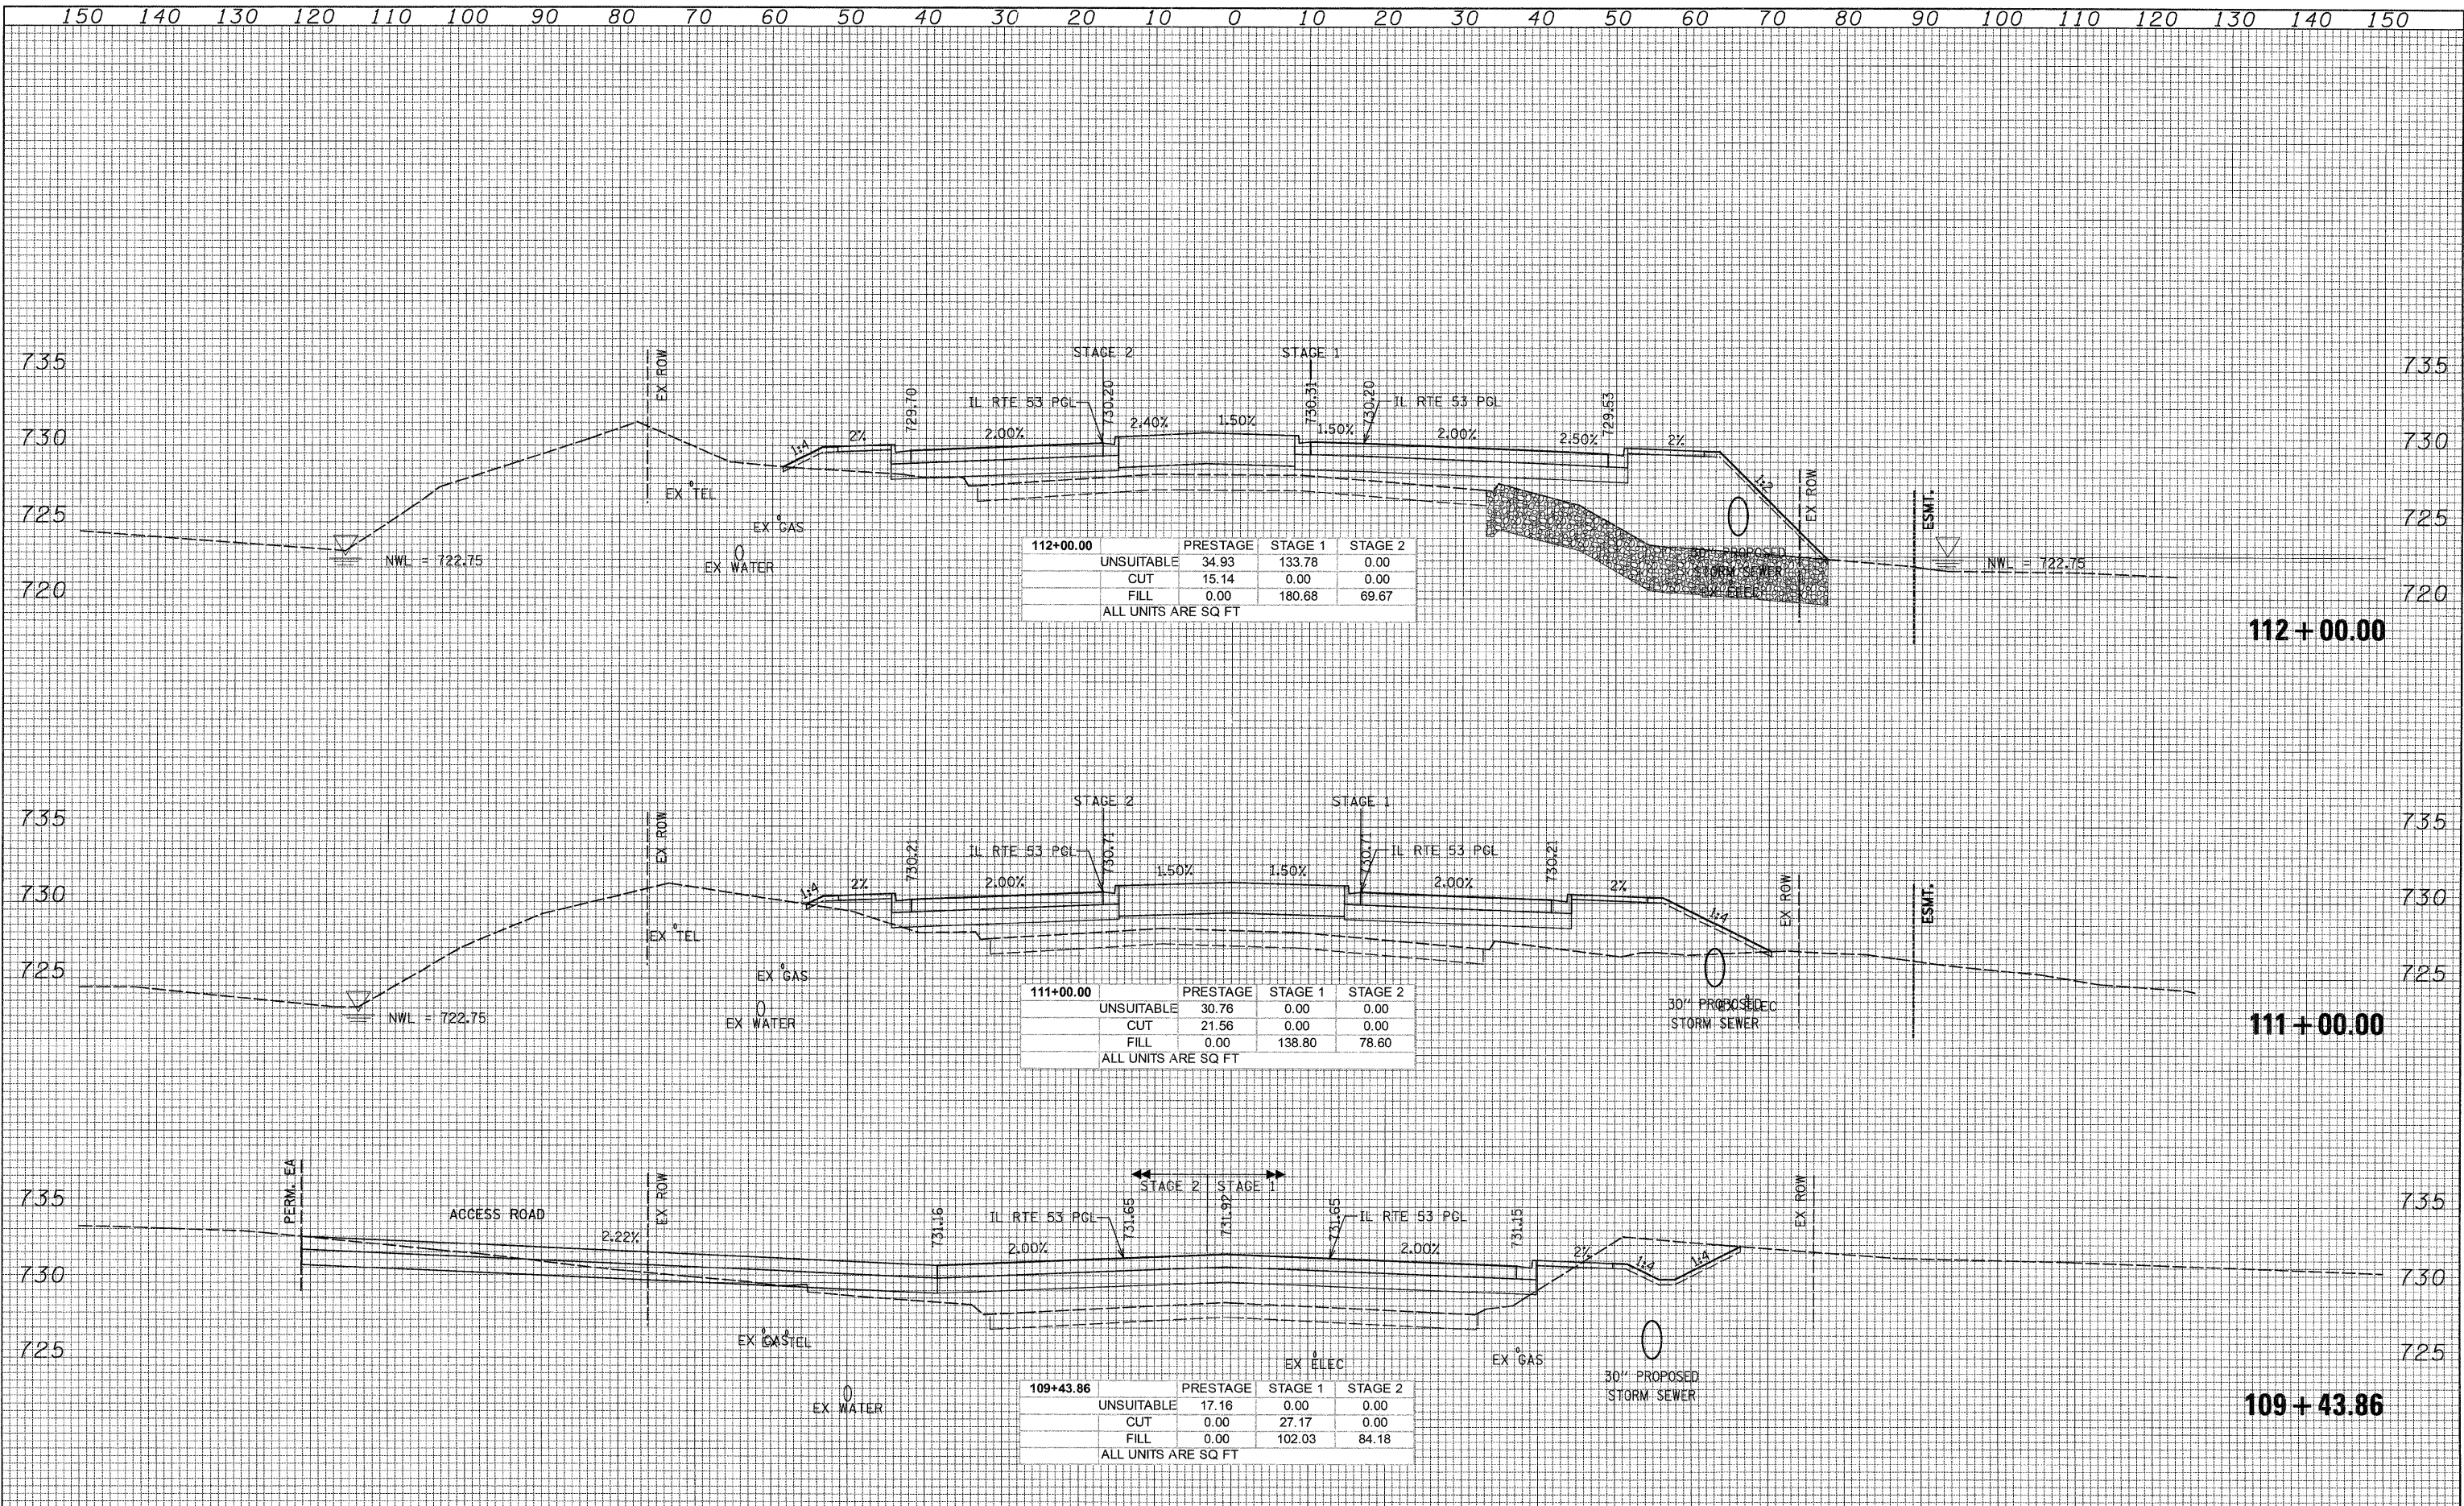

112+00.00	PRESTAGE	STAGE 1	STAGE 2
UNSUITABLE	34.93	133.78	0.00
CUT	15.14	0.00	0.00
FILL	0.00	180.68	69.67
ALL UNITS ARE SQ FT			

111+00.00	PRESTAGE	STAGE 1	STAGE 2
UNSUITABLE	30.76	0.00	0.00
CUT	21.56	0.00	0.00
FILL	0.00	138.80	78.60
ALL UNITS ARE SQ FT			

109+43.86	PRESTAGE	STAGE 1	STAGE 2
UNSUITABLE	17.16	0.00	0.00
CUT	0.00	27.17	0.00
FILL	0.00	102.03	84.18
ALL UNITS ARE SQ FT			

150 140 130 120 110 100 90 80 70 60 50 40 30 20 10 0 10 20 30 40 50 60 70 80 90 100 110 120 130 140 150

PATRICK ENGINEERING INC.
 4970 VARSITY DRIVE
 LISLE, IL 60532
 patrickengineering.com

USER NAME = tkoeppen(Rdwy_Lisle)
 PLOT SCALE = 10.0000' / IN.
 PLOT DATE = 12/3/2010

DESIGNED -
 DRAWN -
 CHECKED -
 DATE - 12/3/2010

REVISED -
 REVISED -
 REVISED -
 REVISED -

**STATE OF ILLINOIS
 DEPARTMENT OF TRANSPORTATION**

**ILLINOIS ROUTE 53
 CROSS SECTIONS**
 SCALE: 1"=10' HORIZ. VERT. 1"=5'
 SHEET NO. _____
 STA. 109+43.86 TO STA. 112+00.00

F.A.U. RTE.	SECTION	COUNTY	TOTAL SHEETS	SHEET NO.
2578	532B	DUPAGE	781	695
FED. ROAD DIST. NO.		ILLINOIS FED. AID PROJECT		

CONTRACT NO. 60477

G:\1001\9356.A0.(11.53)\Drawings\CADD Sheets\019139797-ht-xssht.657-748.dgn