


DATE \_\_\_\_\_  
 BY \_\_\_\_\_  
 SURVEYED \_\_\_\_\_  
 PLOTTED \_\_\_\_\_  
 TEMPLATE \_\_\_\_\_  
 AREAS \_\_\_\_\_  
 CHECKED \_\_\_\_\_  
 FINAL SURVEY NOTE BOOK NO. \_\_\_\_\_

DATE \_\_\_\_\_  
 BY \_\_\_\_\_  
 SURVEYED \_\_\_\_\_  
 PLOTTED \_\_\_\_\_  
 TEMPLATE \_\_\_\_\_  
 AREAS \_\_\_\_\_  
 CHECKED \_\_\_\_\_  
 ORIGINAL SURVEY NOTE BOOK NO. \_\_\_\_\_

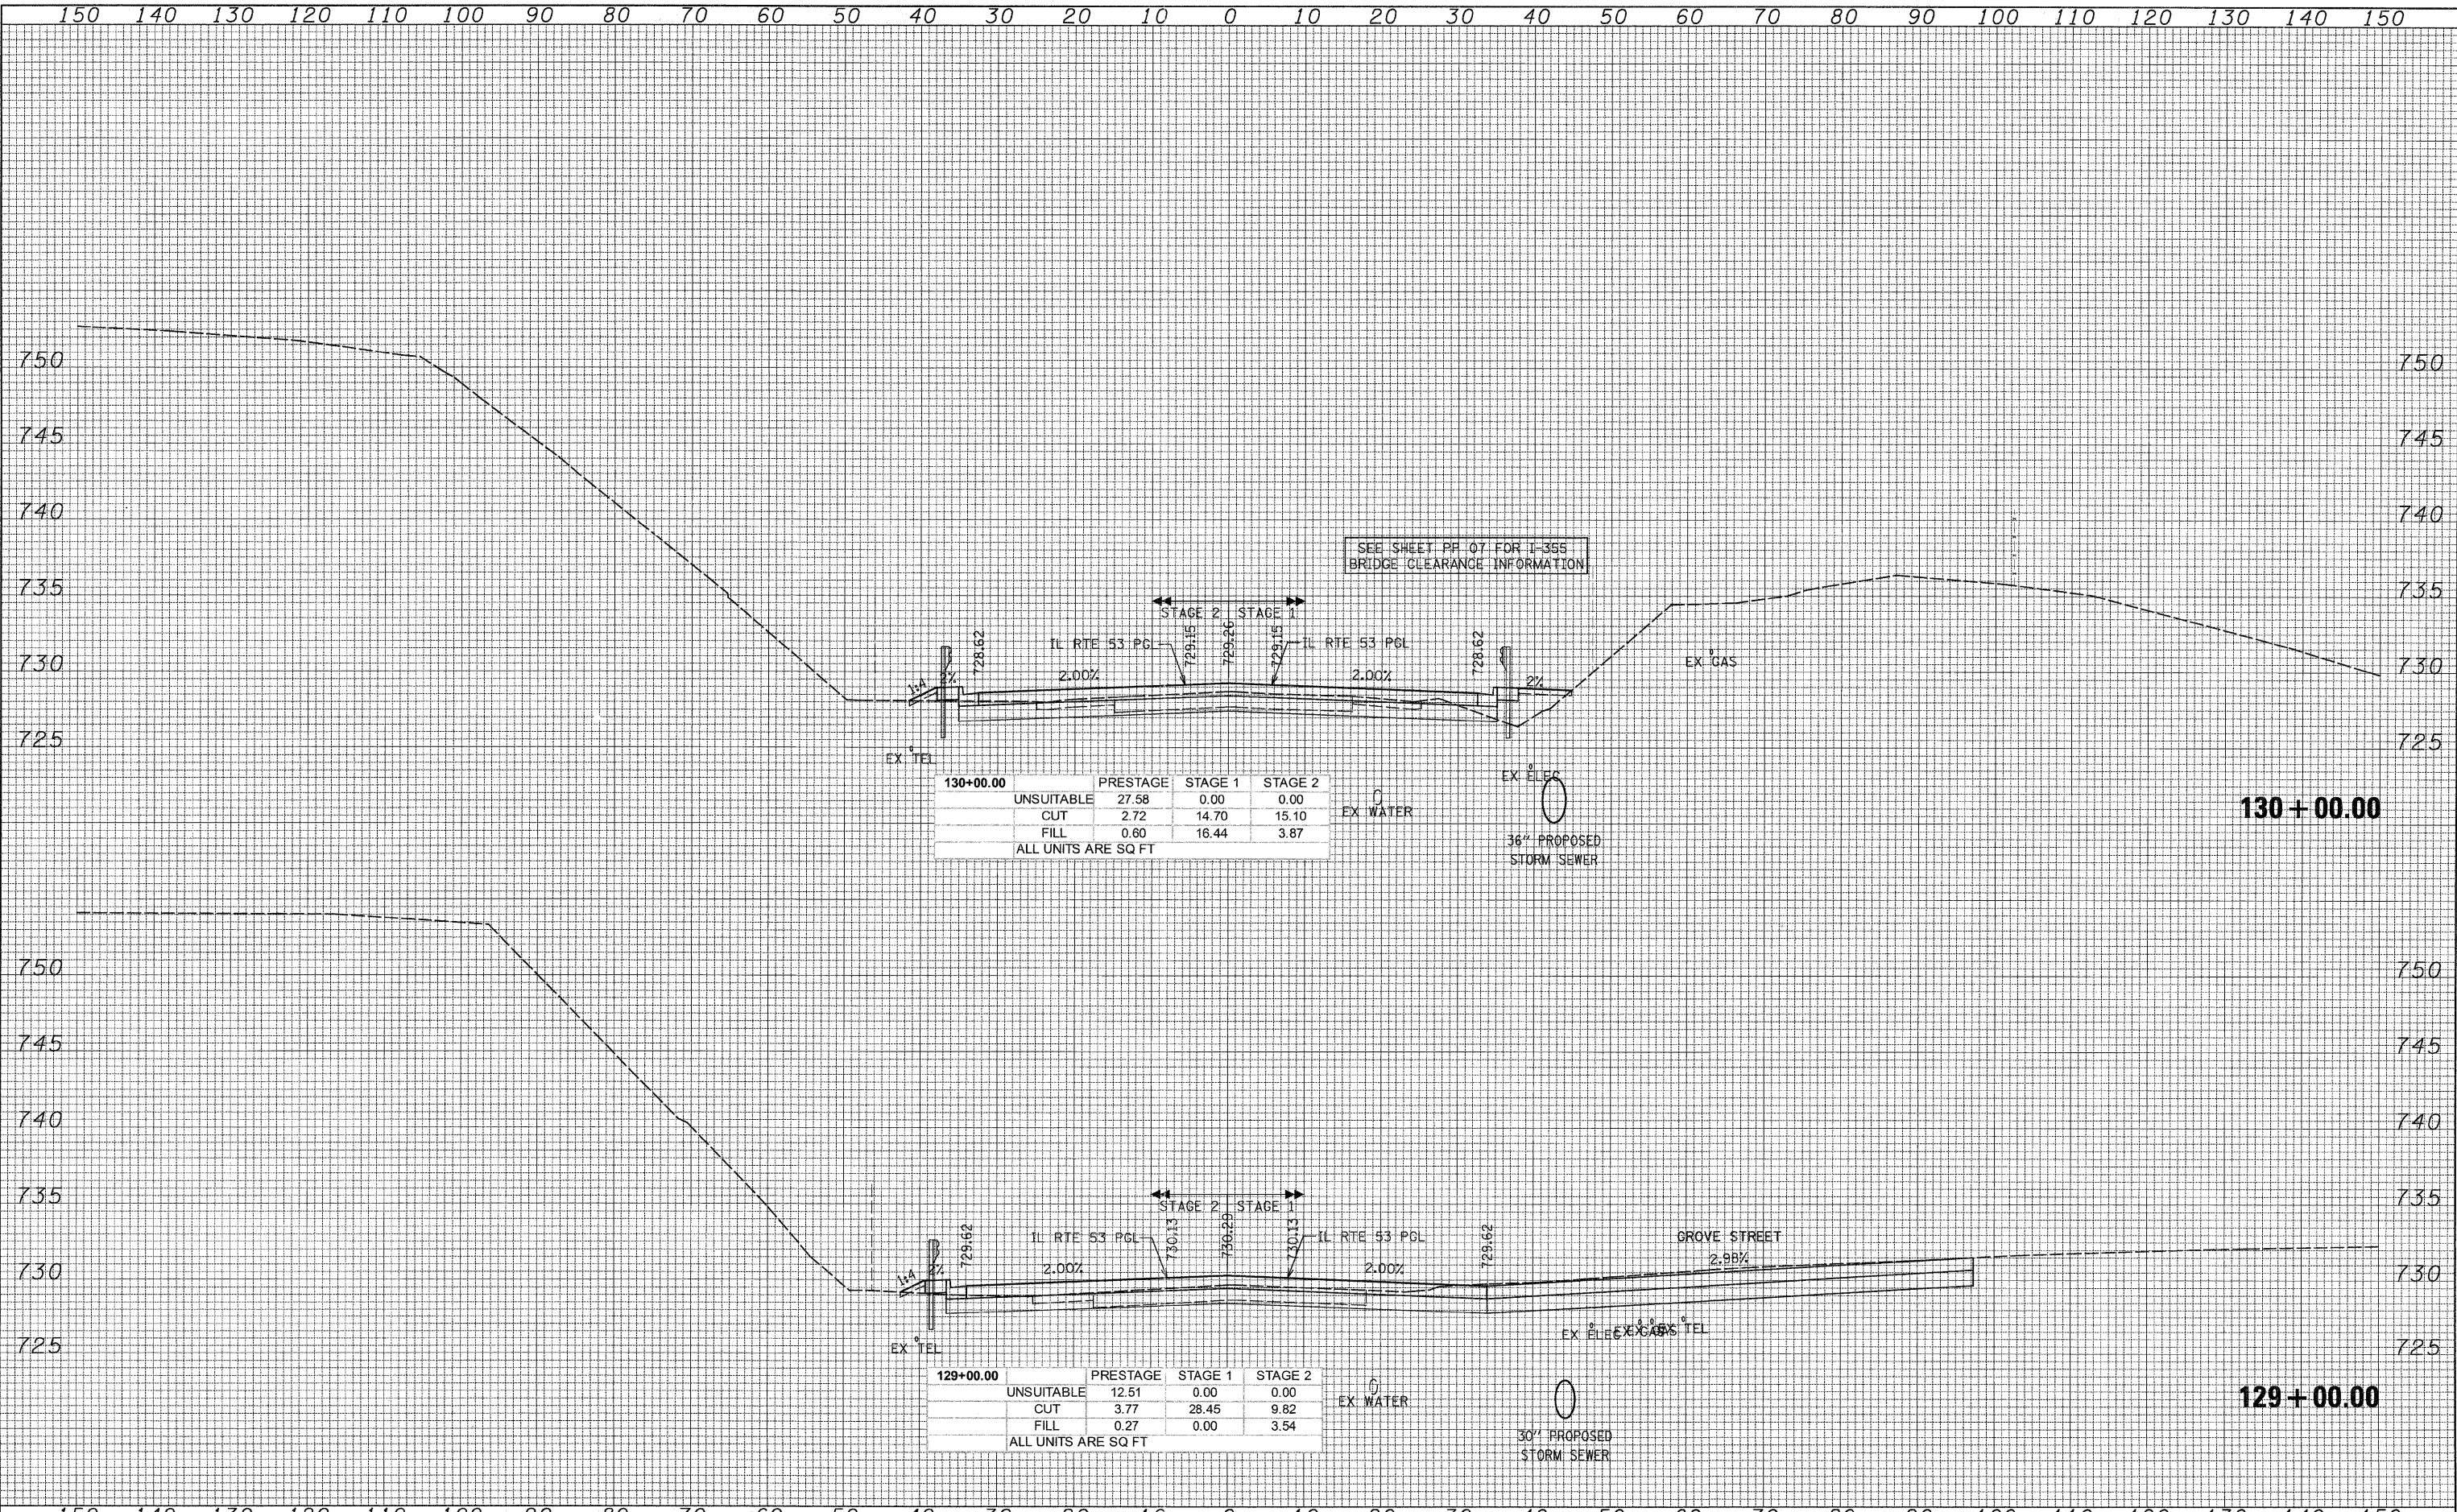

130+00.00	PRESTAGE	STAGE 1	STAGE 2
UNSUITABLE	27.58	0.00	0.00
CUT	2.72	14.70	15.10
FILL	0.60	16.44	3.87
ALL UNITS ARE SQ FT			

129+00.00	PRESTAGE	STAGE 1	STAGE 2
UNSUITABLE	12.51	0.00	0.00
CUT	3.77	28.45	9.82
FILL	0.27	0.00	3.54
ALL UNITS ARE SQ FT			

G:\1007\9356.A0\IL53\Drawings\CADD Sheets\019139797-ah-t-xash.t.657-748.dgn