


DATE: _____
 BY: _____
 DESIGNED: _____
 DRAWN: _____
 CHECKED: _____
 DATE: 12/3/2010

DATE: _____
 BY: _____
 DESIGNED: _____
 DRAWN: _____
 CHECKED: _____
 DATE: 12/3/2010

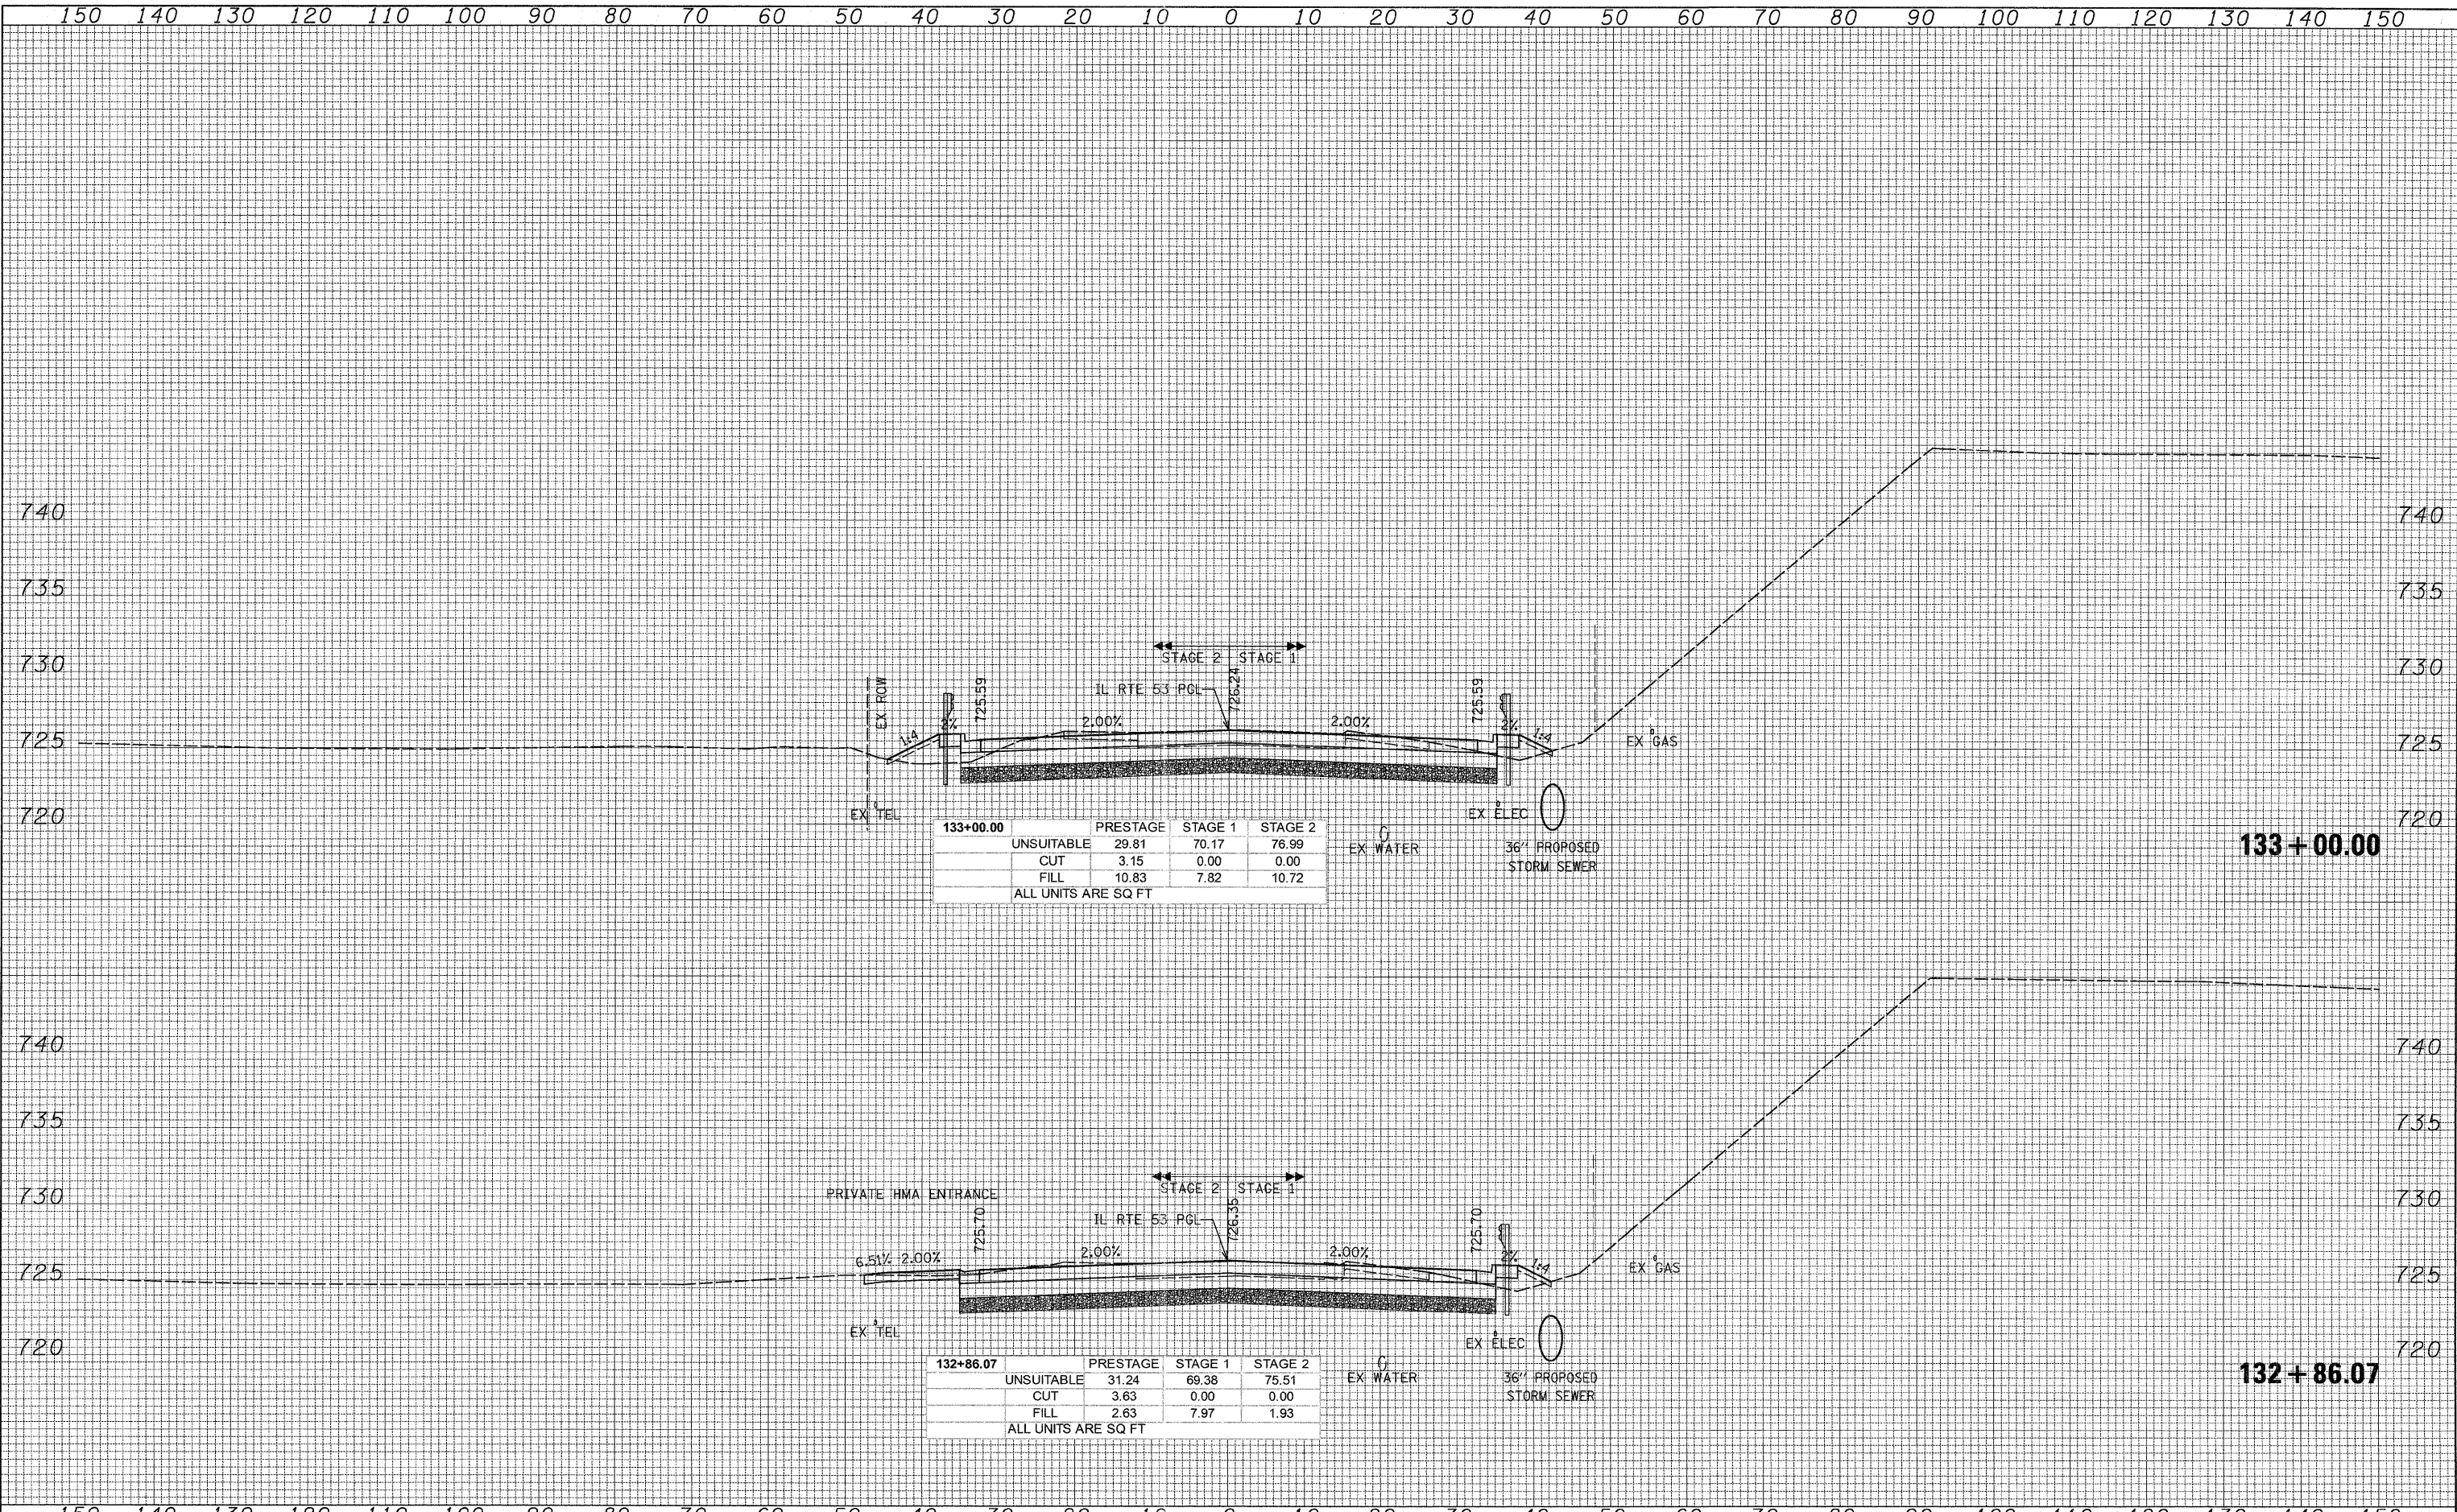

133+00.00	PRESTAGE	STAGE 1	STAGE 2
UNSUITABLE	29.81	70.17	76.99
CUT	3.15	0.00	0.00
FILL	10.83	7.82	10.72

ALL UNITS ARE SQ FT

132+86.07	PRESTAGE	STAGE 1	STAGE 2
UNSUITABLE	31.24	69.38	75.51
CUT	3.63	0.00	0.00
FILL	2.63	7.97	1.93

ALL UNITS ARE SQ FT

G:\1001\9356_A0_(IL53)\Drawings\CADD Sheets\019139797-sht-xasht.657-748.dgn