


DATE _____
 BY _____
 SURVEY NO. _____
 PLOTTED _____
 TEMPLATE _____
 AREAS CHECKED _____

DATE _____
 BY _____
 ORIGINAL SURVEY NO. _____
 PLOTTED _____
 TEMPLATE _____
 AREAS CHECKED _____

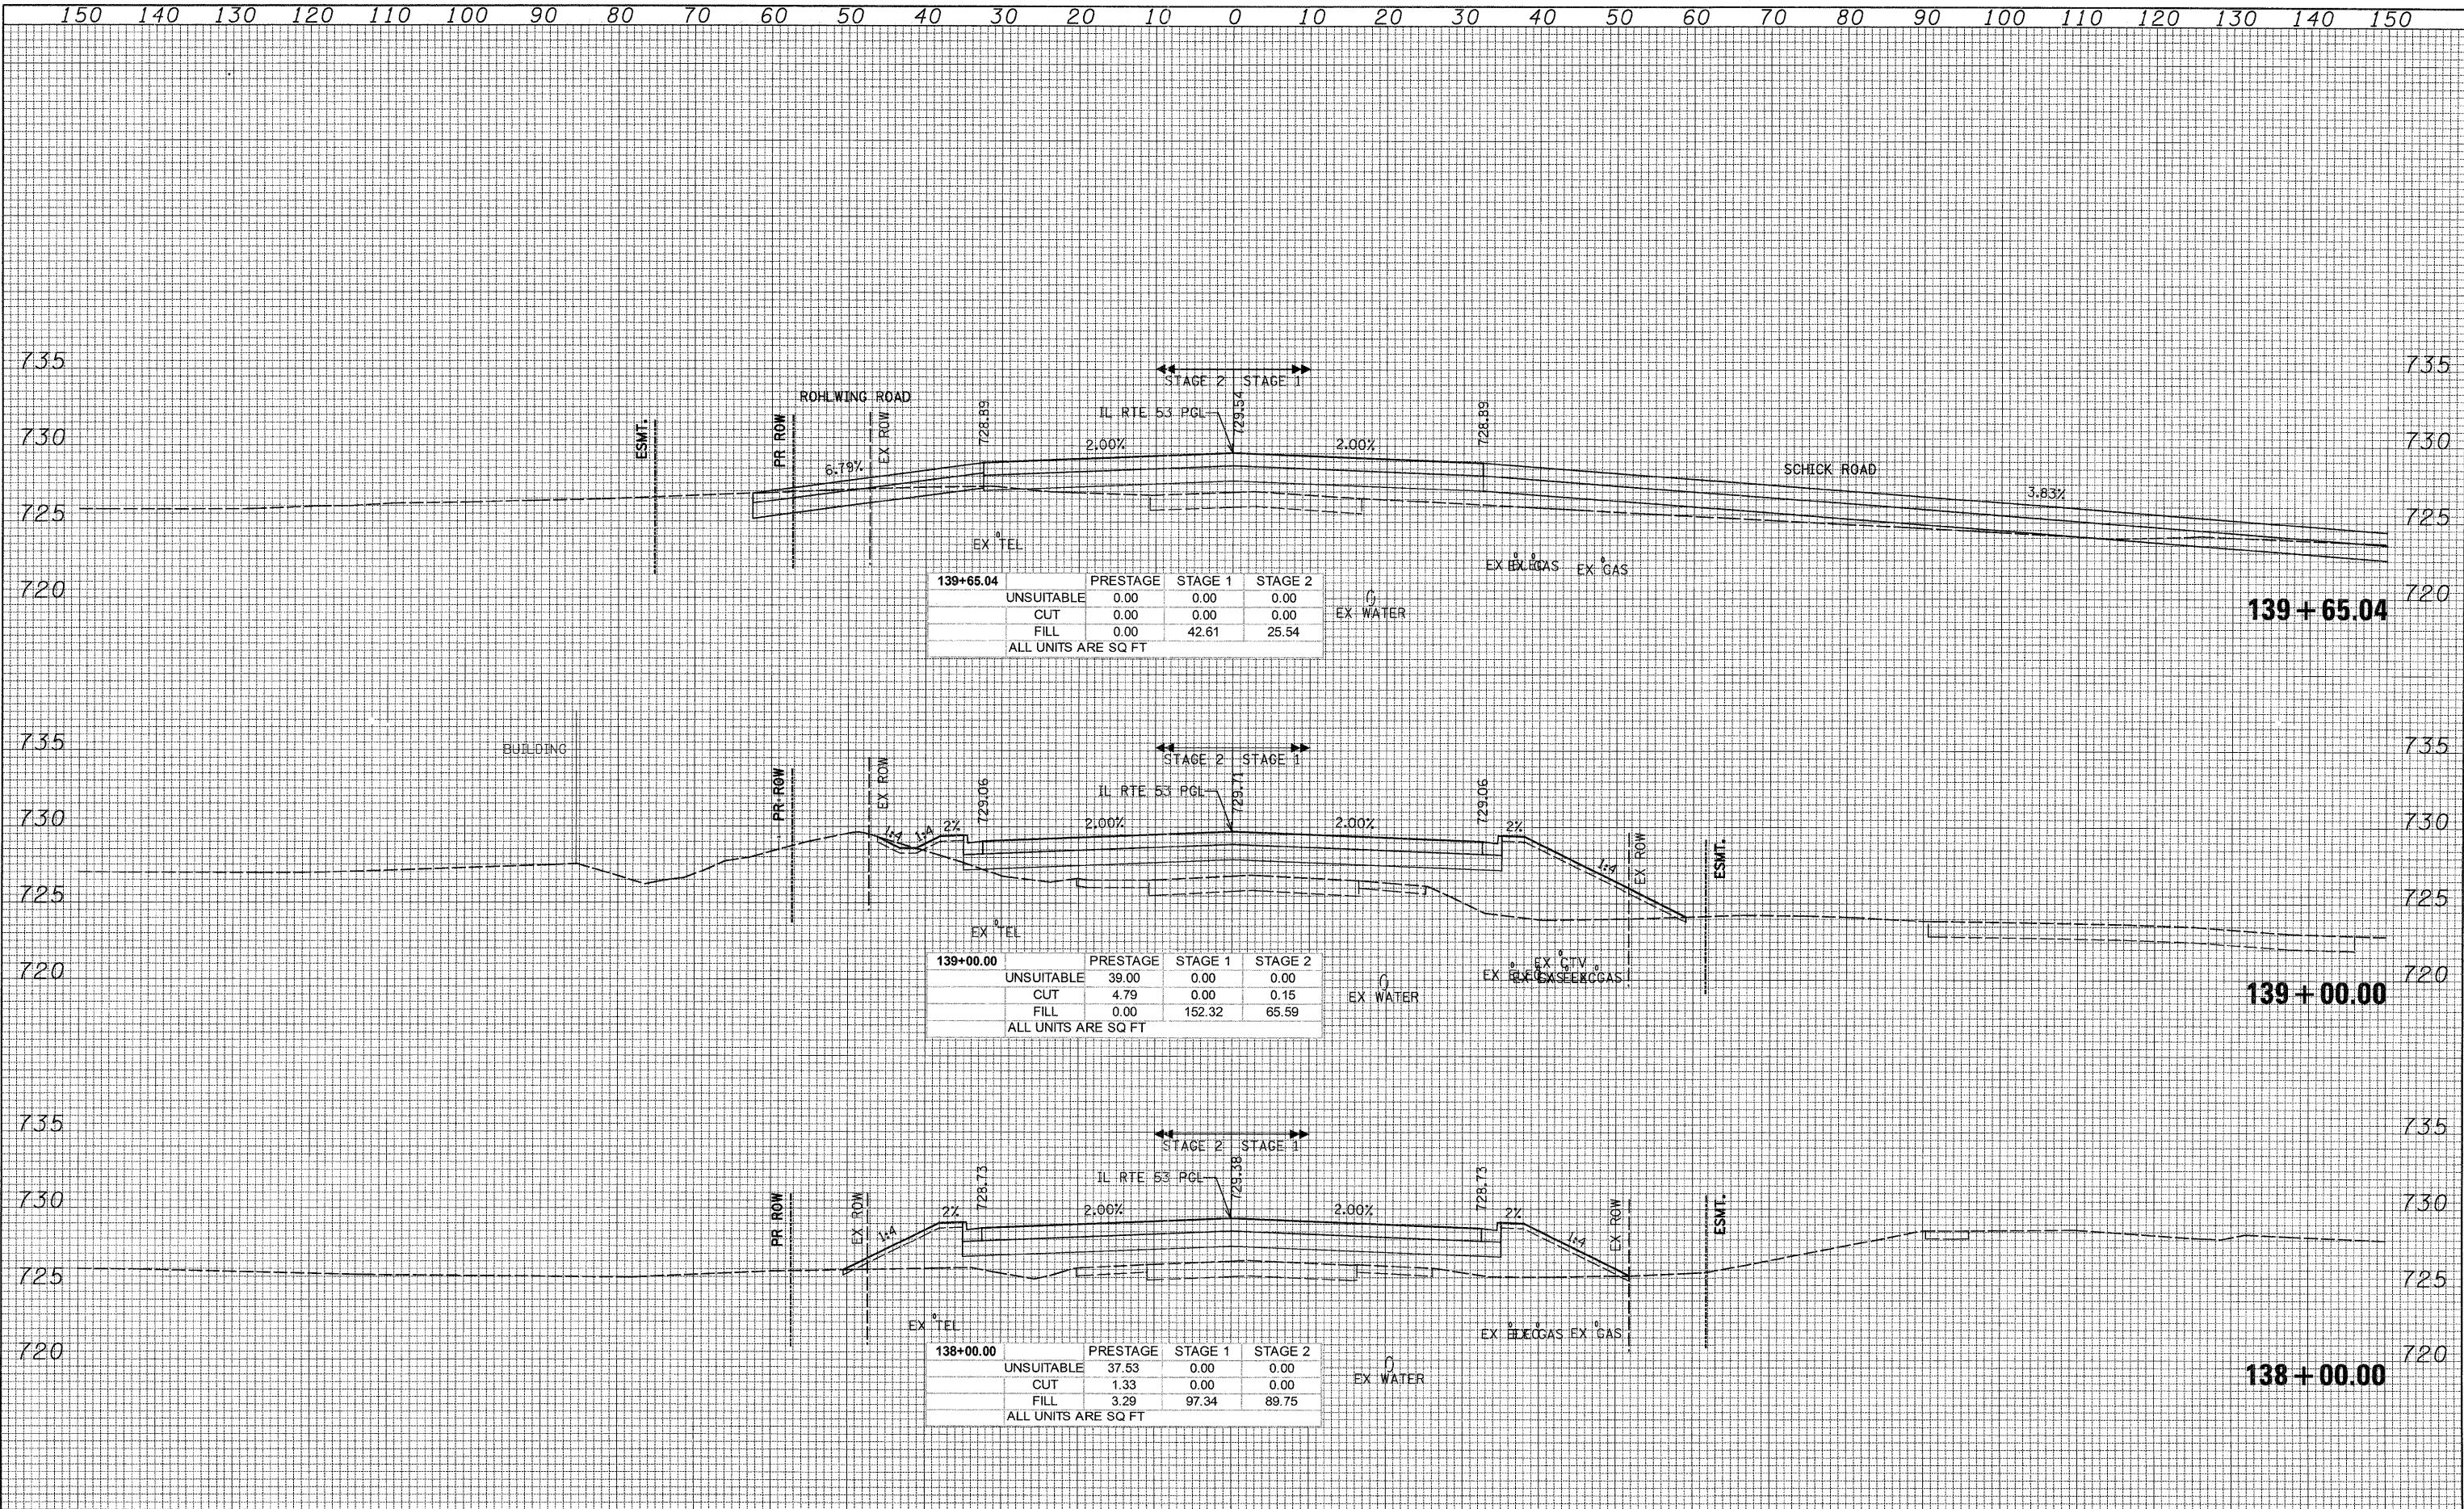

139+65.04

	PRESTAGE	STAGE 1	STAGE 2
UNSUITABLE	0.00	0.00	0.00
CUT	0.00	0.00	0.00
FILL	0.00	42.61	25.54
ALL UNITS ARE SQ FT			

139+00.00

	PRESTAGE	STAGE 1	STAGE 2
UNSUITABLE	39.00	0.00	0.00
CUT	4.79	0.00	0.15
FILL	0.00	152.32	65.59
ALL UNITS ARE SQ FT			

138+00.00

	PRESTAGE	STAGE 1	STAGE 2
UNSUITABLE	37.53	0.00	0.00
CUT	1.33	0.00	0.00
FILL	3.29	97.34	89.75
ALL UNITS ARE SQ FT			

150 140 130 120 110 100 90 80 70 60 50 40 30 20 10 0 10 20 30 40 50 60 70 80 90 100 110 120 130 140 150

PATRICK ENGINEERING INC.
 4970 VARSITY DRIVE
 LISLE, IL 60532
 patrickengineering.com

USER NAME = tkoeppen@rdwy.lisle
 PLOT SCALE = 10.0000' / IN.
 PLOT DATE = 12/3/2010

DESIGNED -
 DRAWN -
 CHECKED -
 DATE - 12/3/2010

REVISED -
 REVISED -
 REVISED -
 REVISED -

**STATE OF ILLINOIS
 DEPARTMENT OF TRANSPORTATION**

**ILLINOIS ROUTE 53
 CROSS SECTIONS**

SCALE: 1/2"=10' HORIZ.
 1/8"=5' VERT.
 SHEET NO. _____
 STA. 138+00.00 TO STA. 139+65.04

F.A.U. RTE.	SECTION	COUNTY	TOTAL SHEETS	SHEET NO.
2578	532B	DUPAGE	781	708
FED. ROAD DIST. NO.		ILLINOIS FED. AID PROJECT		
		CONTRACT NO. 60477		

Q:\DOT\9356_A0_(IL53)\Drawings\CADD Sheets\019139797-sh1-xsh1.657-748.dgn