


DATE _____
 BY _____
 SURVEY NO. _____
 PLOTTED _____
 TEMPLATE _____
 NOTE BOOK _____
 AREAS CHECKED _____

DATE _____
 BY _____
 SURVEY NO. _____
 PLOTTED _____
 TEMPLATE _____
 NOTE BOOK _____
 AREAS CHECKED _____

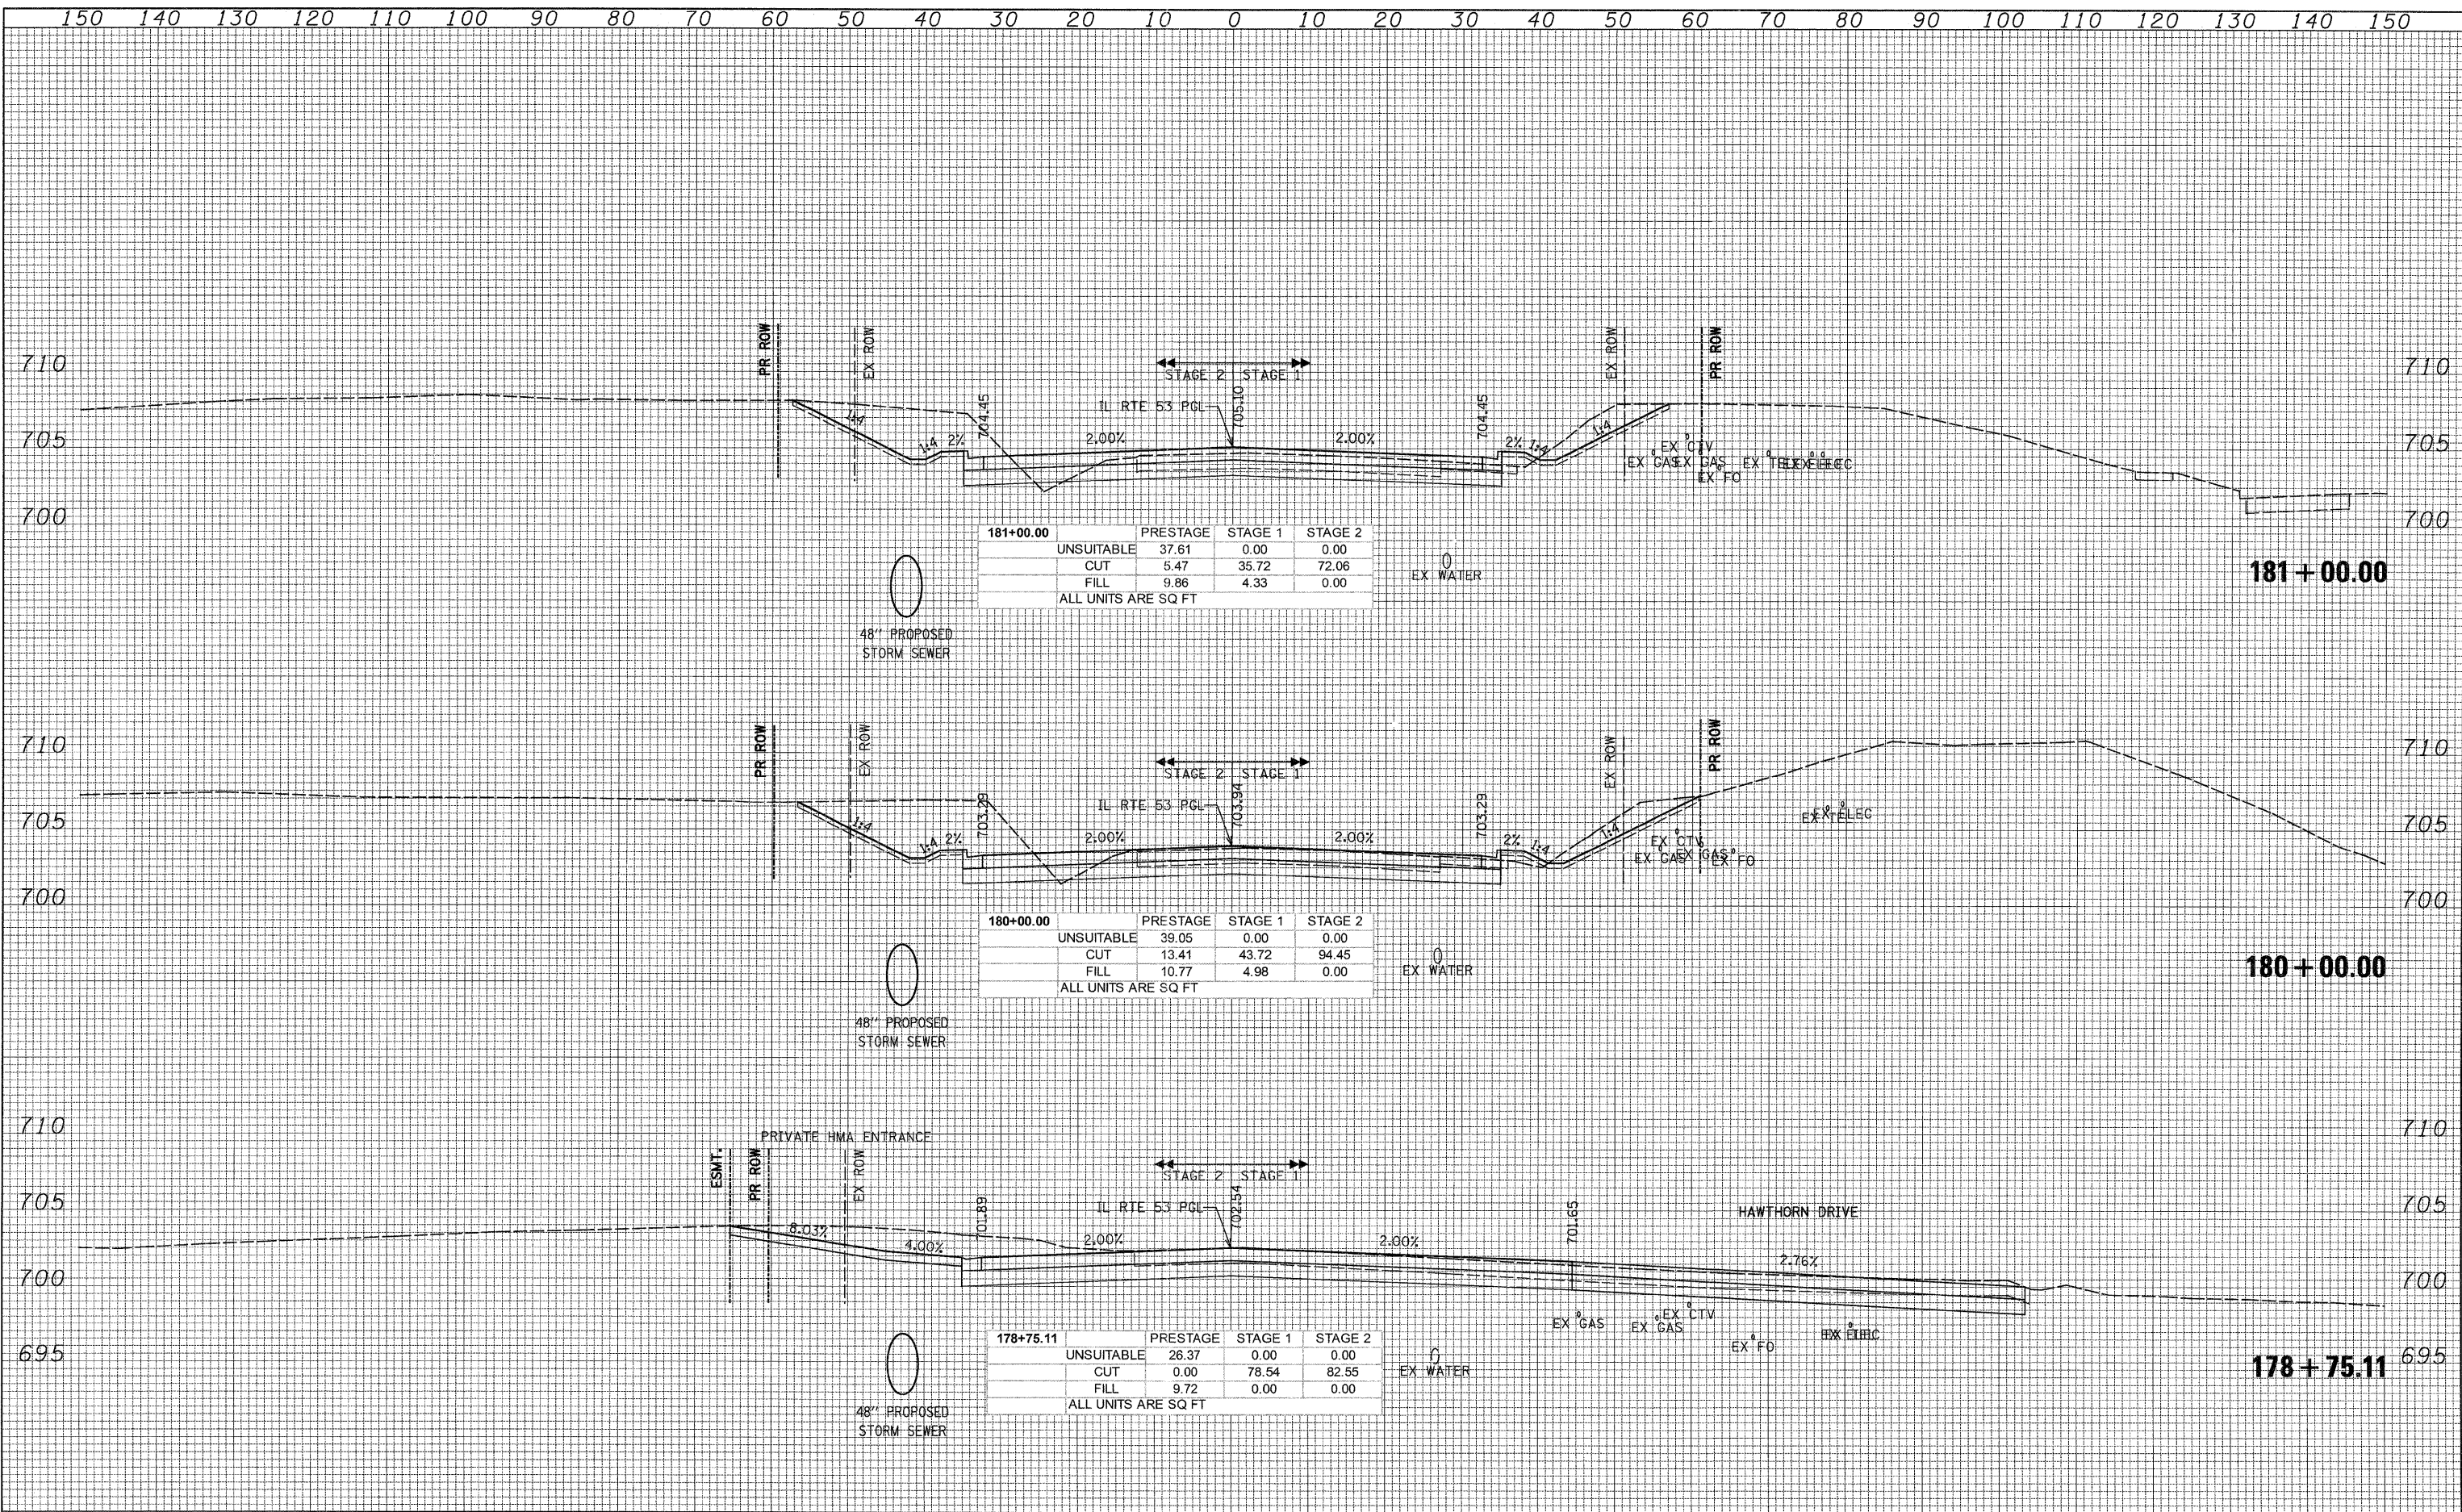

181+00.00

	PRESTAGE	STAGE 1	STAGE 2
UNSUITABLE	37.61	0.00	0.00
CUT	5.47	35.72	72.06
FILL	9.86	4.33	0.00
ALL UNITS ARE SQ FT			

180+00.00

	PRESTAGE	STAGE 1	STAGE 2
UNSUITABLE	39.05	0.00	0.00
CUT	13.41	43.72	94.45
FILL	10.77	4.98	0.00
ALL UNITS ARE SQ FT			

178+75.11

	PRESTAGE	STAGE 1	STAGE 2
UNSUITABLE	26.37	0.00	0.00
CUT	0.00	78.54	82.55
FILL	9.72	0.00	0.00
ALL UNITS ARE SQ FT			

150 140 130 120 110 100 90 80 70 60 50 40 30 20 10 0 10 20 30 40 50 60 70 80 90 100 110 120 130 140 150

PATRICK ENGINEERING INC.
 4970 VARSITY DRIVE
 LISLE, IL 60532
 patrickengineering.com

USER NAME = tkoppert(Rdwg_L1110)
 DESIGNED -
 DRAWN -
 CHECKED -
 DATE - 12/3/2010

REVISED -
 REVISED -
 REVISED -
 REVISED -

**STATE OF ILLINOIS
 DEPARTMENT OF TRANSPORTATION**

**ILLINOIS ROUTE 53
 CROSS SECTIONS**
 SCALE: 1"=20' HORIZ. 1"=5' VERT. SHEET NO. STA. 178+75.11 TO STA. 181+00.00

F.A.U. RTE.	SECTION	COUNTY	TOTAL SHEETS	SHEET NO.
2578	532B	DUPAGE	781	719
FED. ROAD DIST. NO.		ILLINOIS FED. AID PROJECT		

CONTRACT NO. 60477

G:\1007\9366_A0_(IL53)\Drawings\CADD Sheets\019139797-shr-xaht.657-748.dgn