


DATE
BY
SERVICED
PLOTTED
TEMPLATE
NOTE BOOK
AREAS CHECKED
NO.

DATE
BY
SERVICED
PLOTTED
TEMPLATE
NOTE BOOK
AREAS CHECKED
NO.

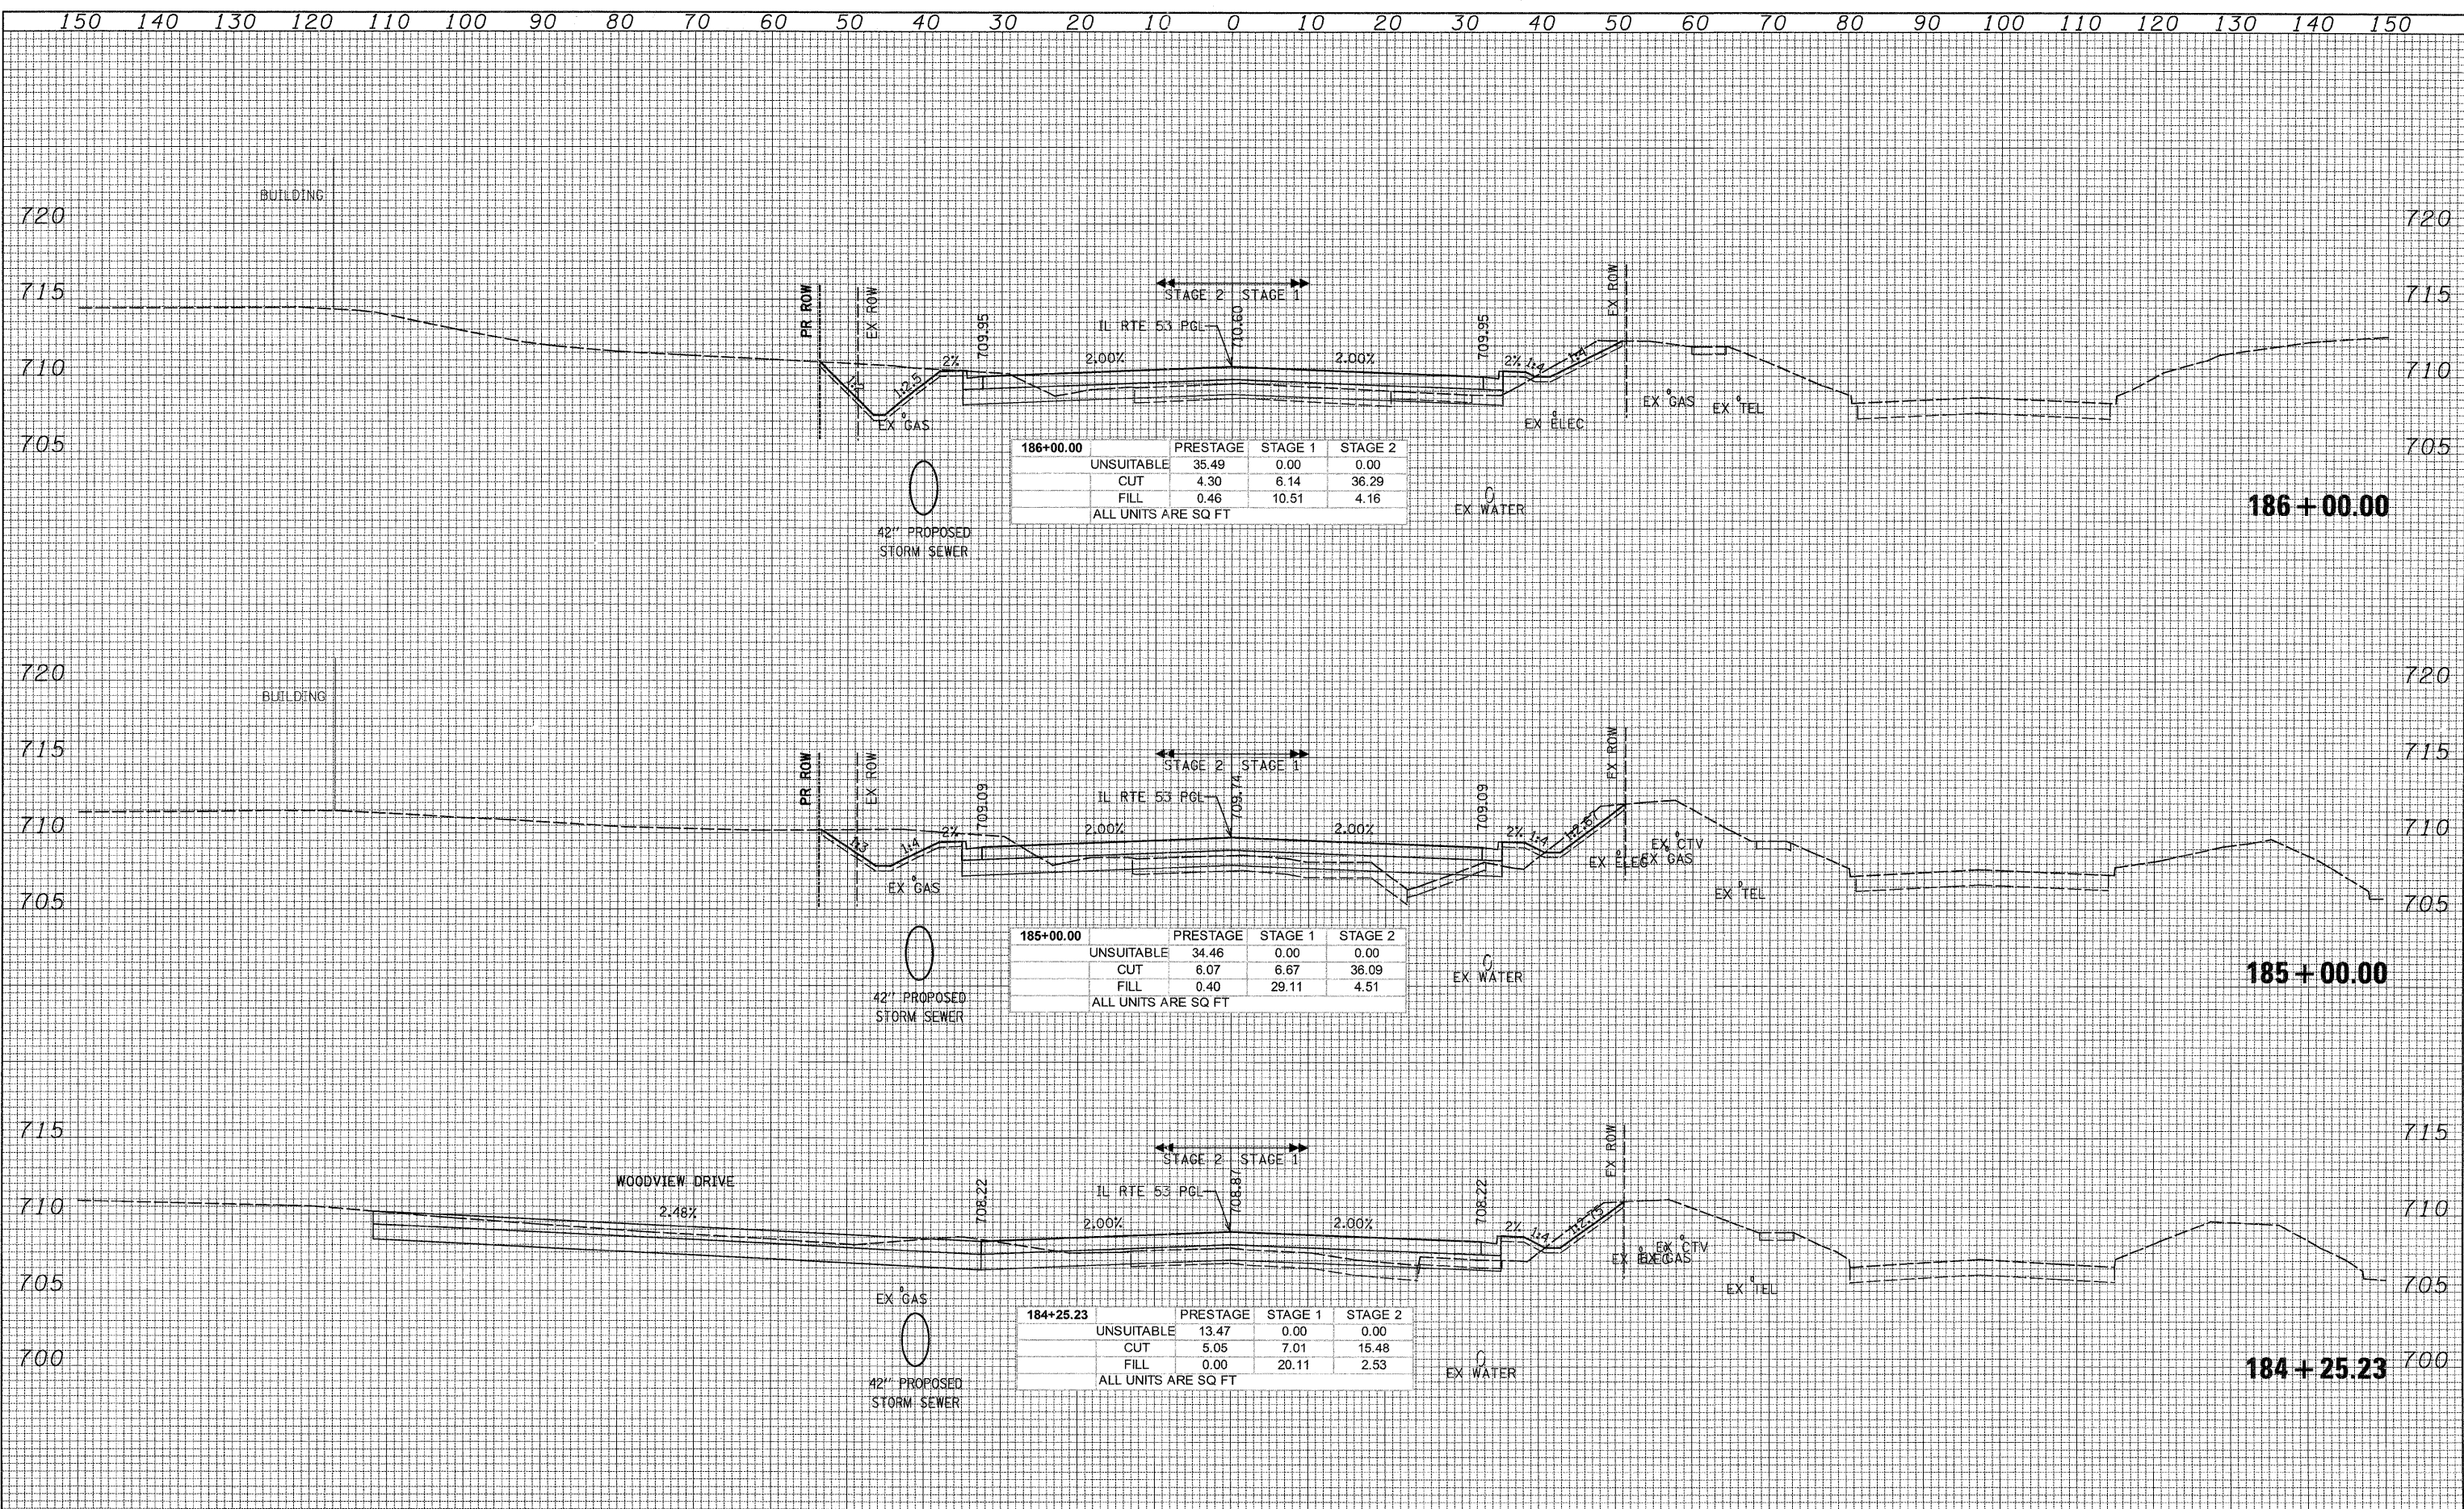

186+00.00	PRESTAGE	STAGE 1	STAGE 2
UNSUITABLE	35.49	0.00	0.00
CUT	4.30	6.14	36.29
FILL	0.46	10.51	4.16
ALL UNITS ARE SQ FT			

185+00.00	PRESTAGE	STAGE 1	STAGE 2
UNSUITABLE	34.46	0.00	0.00
CUT	6.07	6.67	36.09
FILL	0.40	29.11	4.51
ALL UNITS ARE SQ FT			

184+25.23	PRESTAGE	STAGE 1	STAGE 2
UNSUITABLE	13.47	0.00	0.00
CUT	5.05	7.01	15.48
FILL	0.00	20.11	2.53
ALL UNITS ARE SQ FT			

150 140 130 120 110 100 90 80 70 60 50 40 30 20 10 0 10 20 30 40 50 60 70 80 90 100 110 120 130 140 150

PATRICK ENGINEERING INC.
4970 VARSITY DRIVE
LISLE, IL 60532
patrickengineering.com

USER NAME = tkoepfen@rdwy_llsle
DESIGNED -
DRAWN -
CHECKED -
DATE - 12/3/2010

REVISED -
REVISED -
REVISED -
REVISED -

STATE OF ILLINOIS
DEPARTMENT OF TRANSPORTATION

ILLINOIS ROUTE 53
CROSS SECTIONS
SCALE: 1"=20' HORIZ.
1"=8' VERT.
SHEET NO.
STA. 184+25.23 TO STA. 186+00.00

F.A.U. RTE.	SECTION	COUNTY	TOTAL SHEETS	SHEET NO.
2578	532B	DUPAGE	781	721
FED. ROAD DIST. NO.			ILLINOIS FED. AID PROJECT	

CONTRACT NO. 60477

Q:\1007\9356_A0_(IL53)\Drawings\CADD Sheets\019139797-sht-xsht.657-748.dgn