


DATE \_\_\_\_\_  
 BY \_\_\_\_\_  
 SURVEYED \_\_\_\_\_  
 PLOTTED \_\_\_\_\_  
 TEMPLATE \_\_\_\_\_  
 AREAS CHECKED \_\_\_\_\_  
 NO. \_\_\_\_\_

DATE \_\_\_\_\_  
 BY \_\_\_\_\_  
 SURVEYED \_\_\_\_\_  
 PLOTTED \_\_\_\_\_  
 TEMPLATE \_\_\_\_\_  
 AREAS CHECKED \_\_\_\_\_  
 NO. \_\_\_\_\_

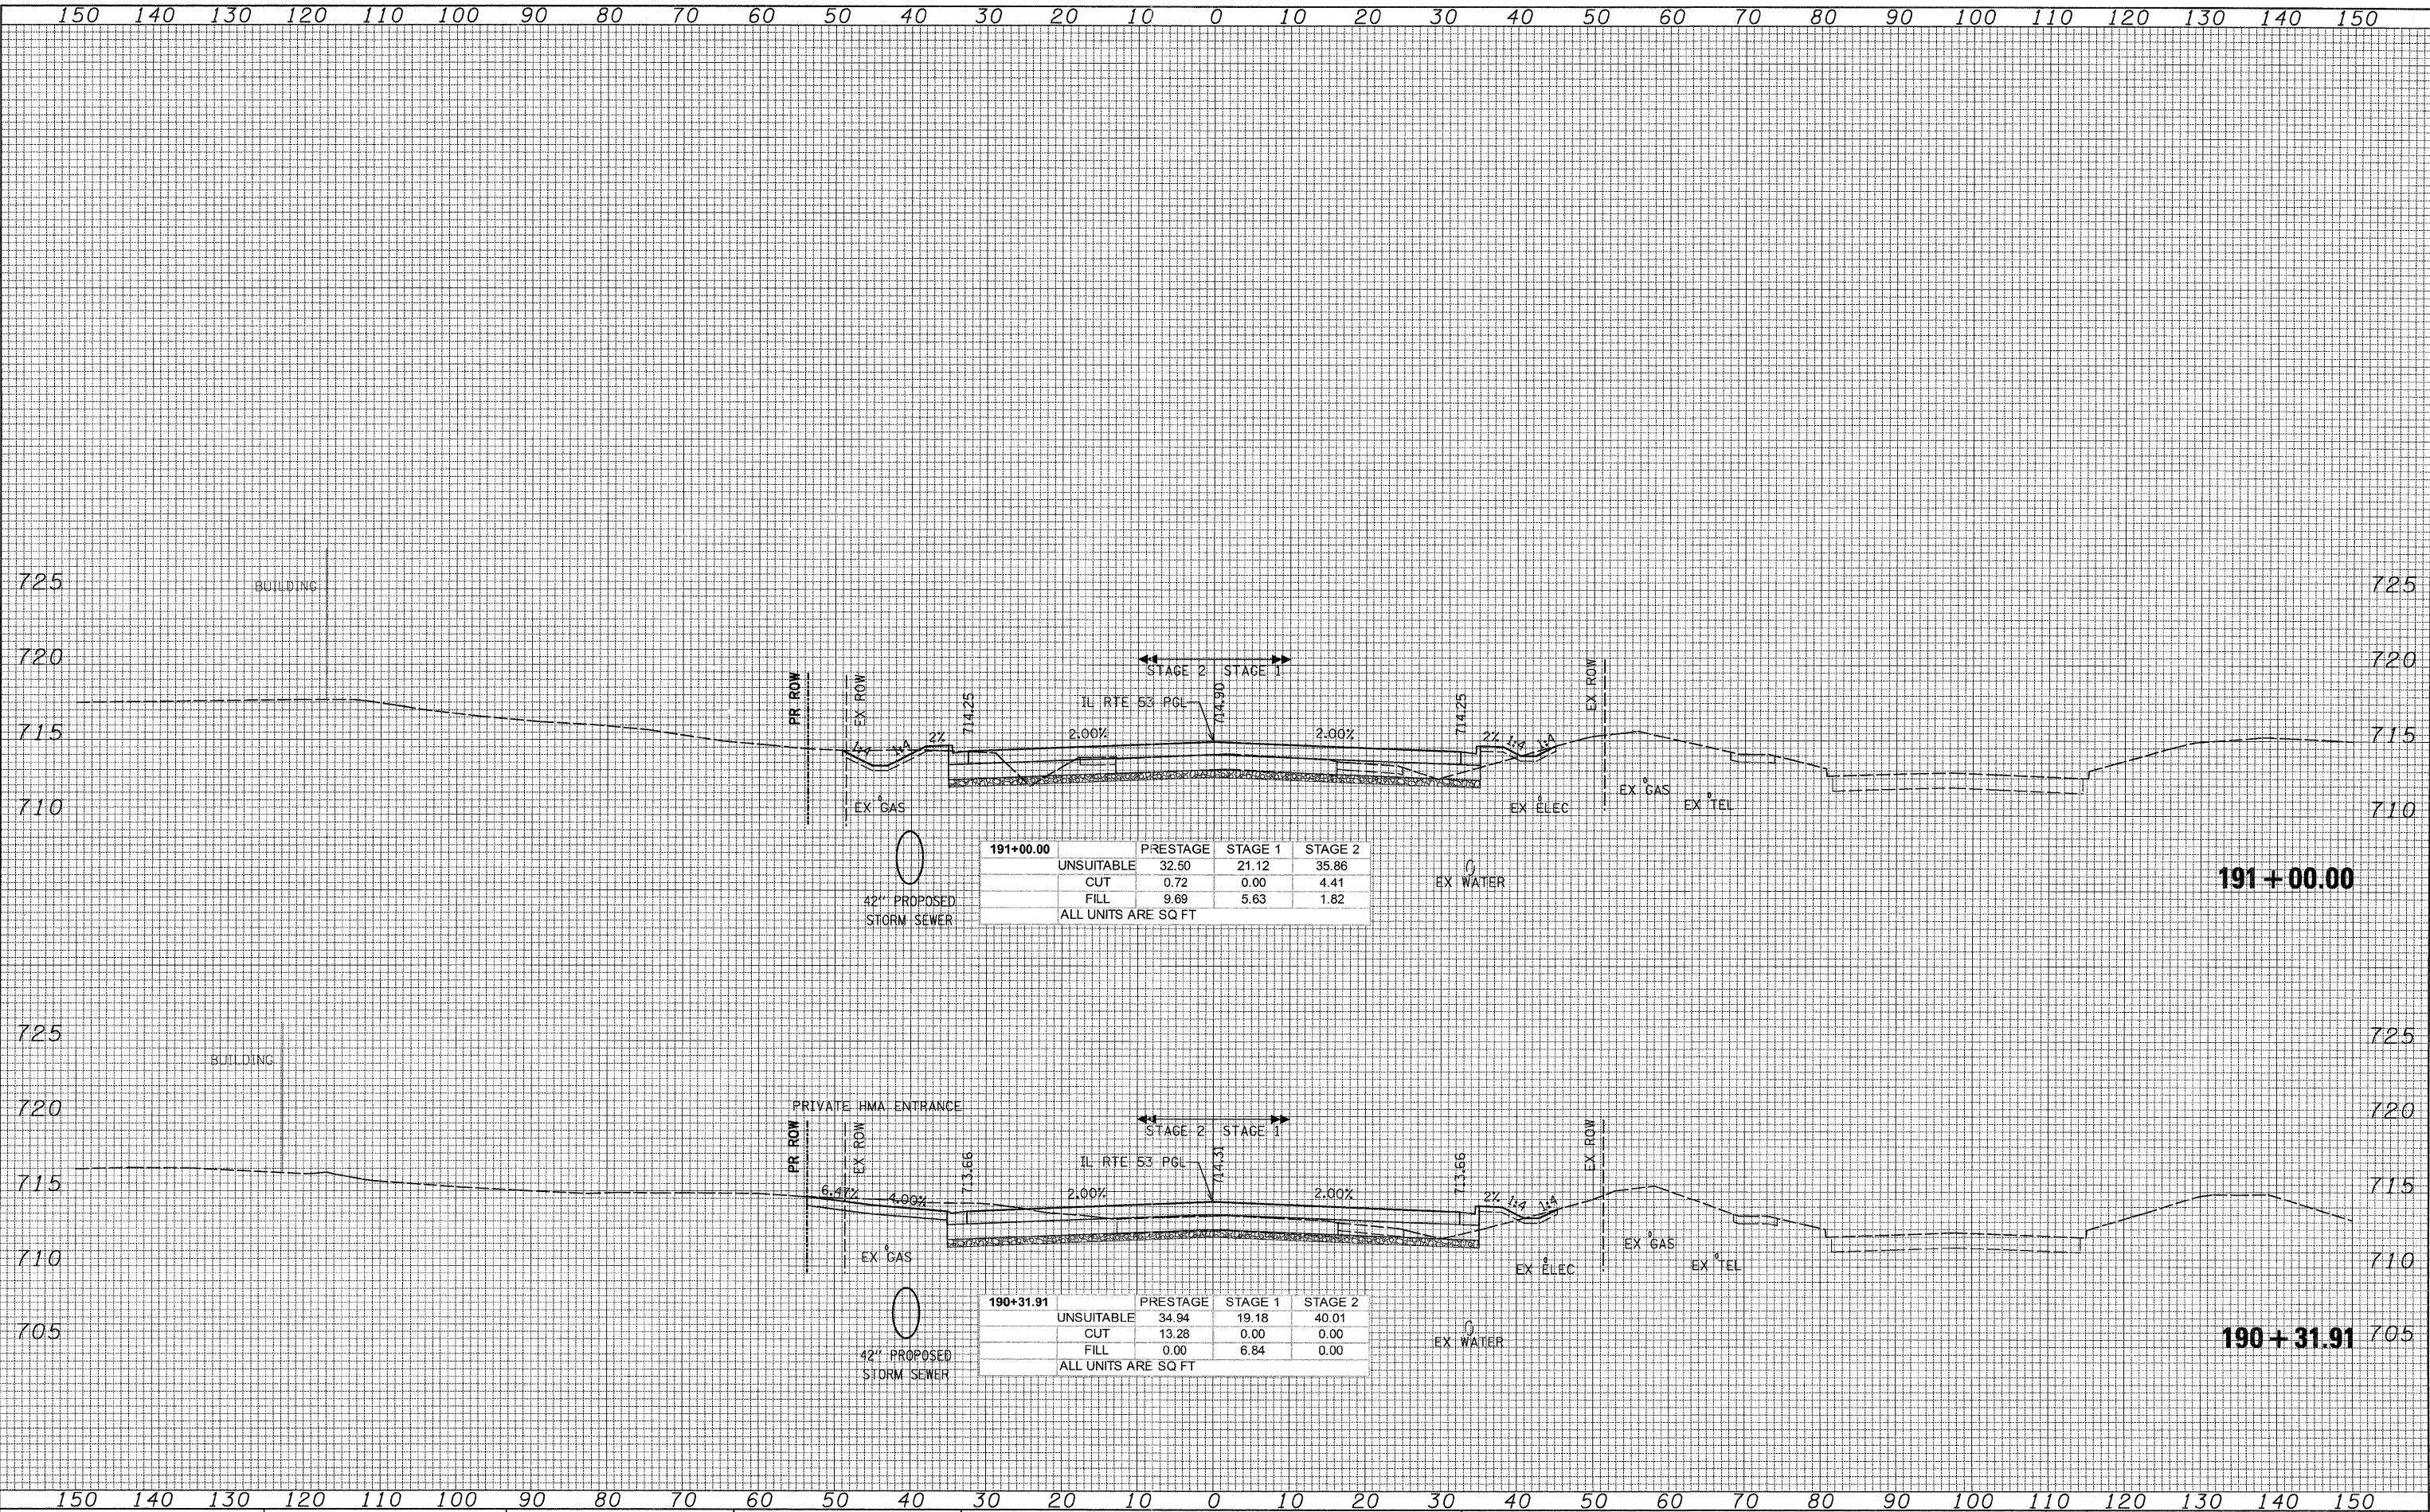

191+00.00	PRESTAGE	STAGE 1	STAGE 2
UNSUITABLE	32.50	21.12	35.86
CUT	0.72	0.00	4.41
FILL	9.69	5.63	1.82
ALL UNITS ARE SQ FT			

190+31.91	PRESTAGE	STAGE 1	STAGE 2
UNSUITABLE	34.94	19.18	40.01
CUT	13.28	0.00	0.00
FILL	0.00	6.84	0.00
ALL UNITS ARE SQ FT			

G:\1007\9356\_A0\_(IL53)\Drawings\CADD Sheets\019139797-ht-xsht.657-748.dgn