


DATE	
BY	
SERVICES	
PLOTTED	
TEMPLATE	
AREAS CHECKED	
FINAL SURVEY	
NOTE BOOK	
NO.	

DATE	
BY	
SERVICES	
PLOTTED	
TEMPLATE	
AREAS CHECKED	
ORIGINAL SURVEY	
NOTE BOOK	
NO.	

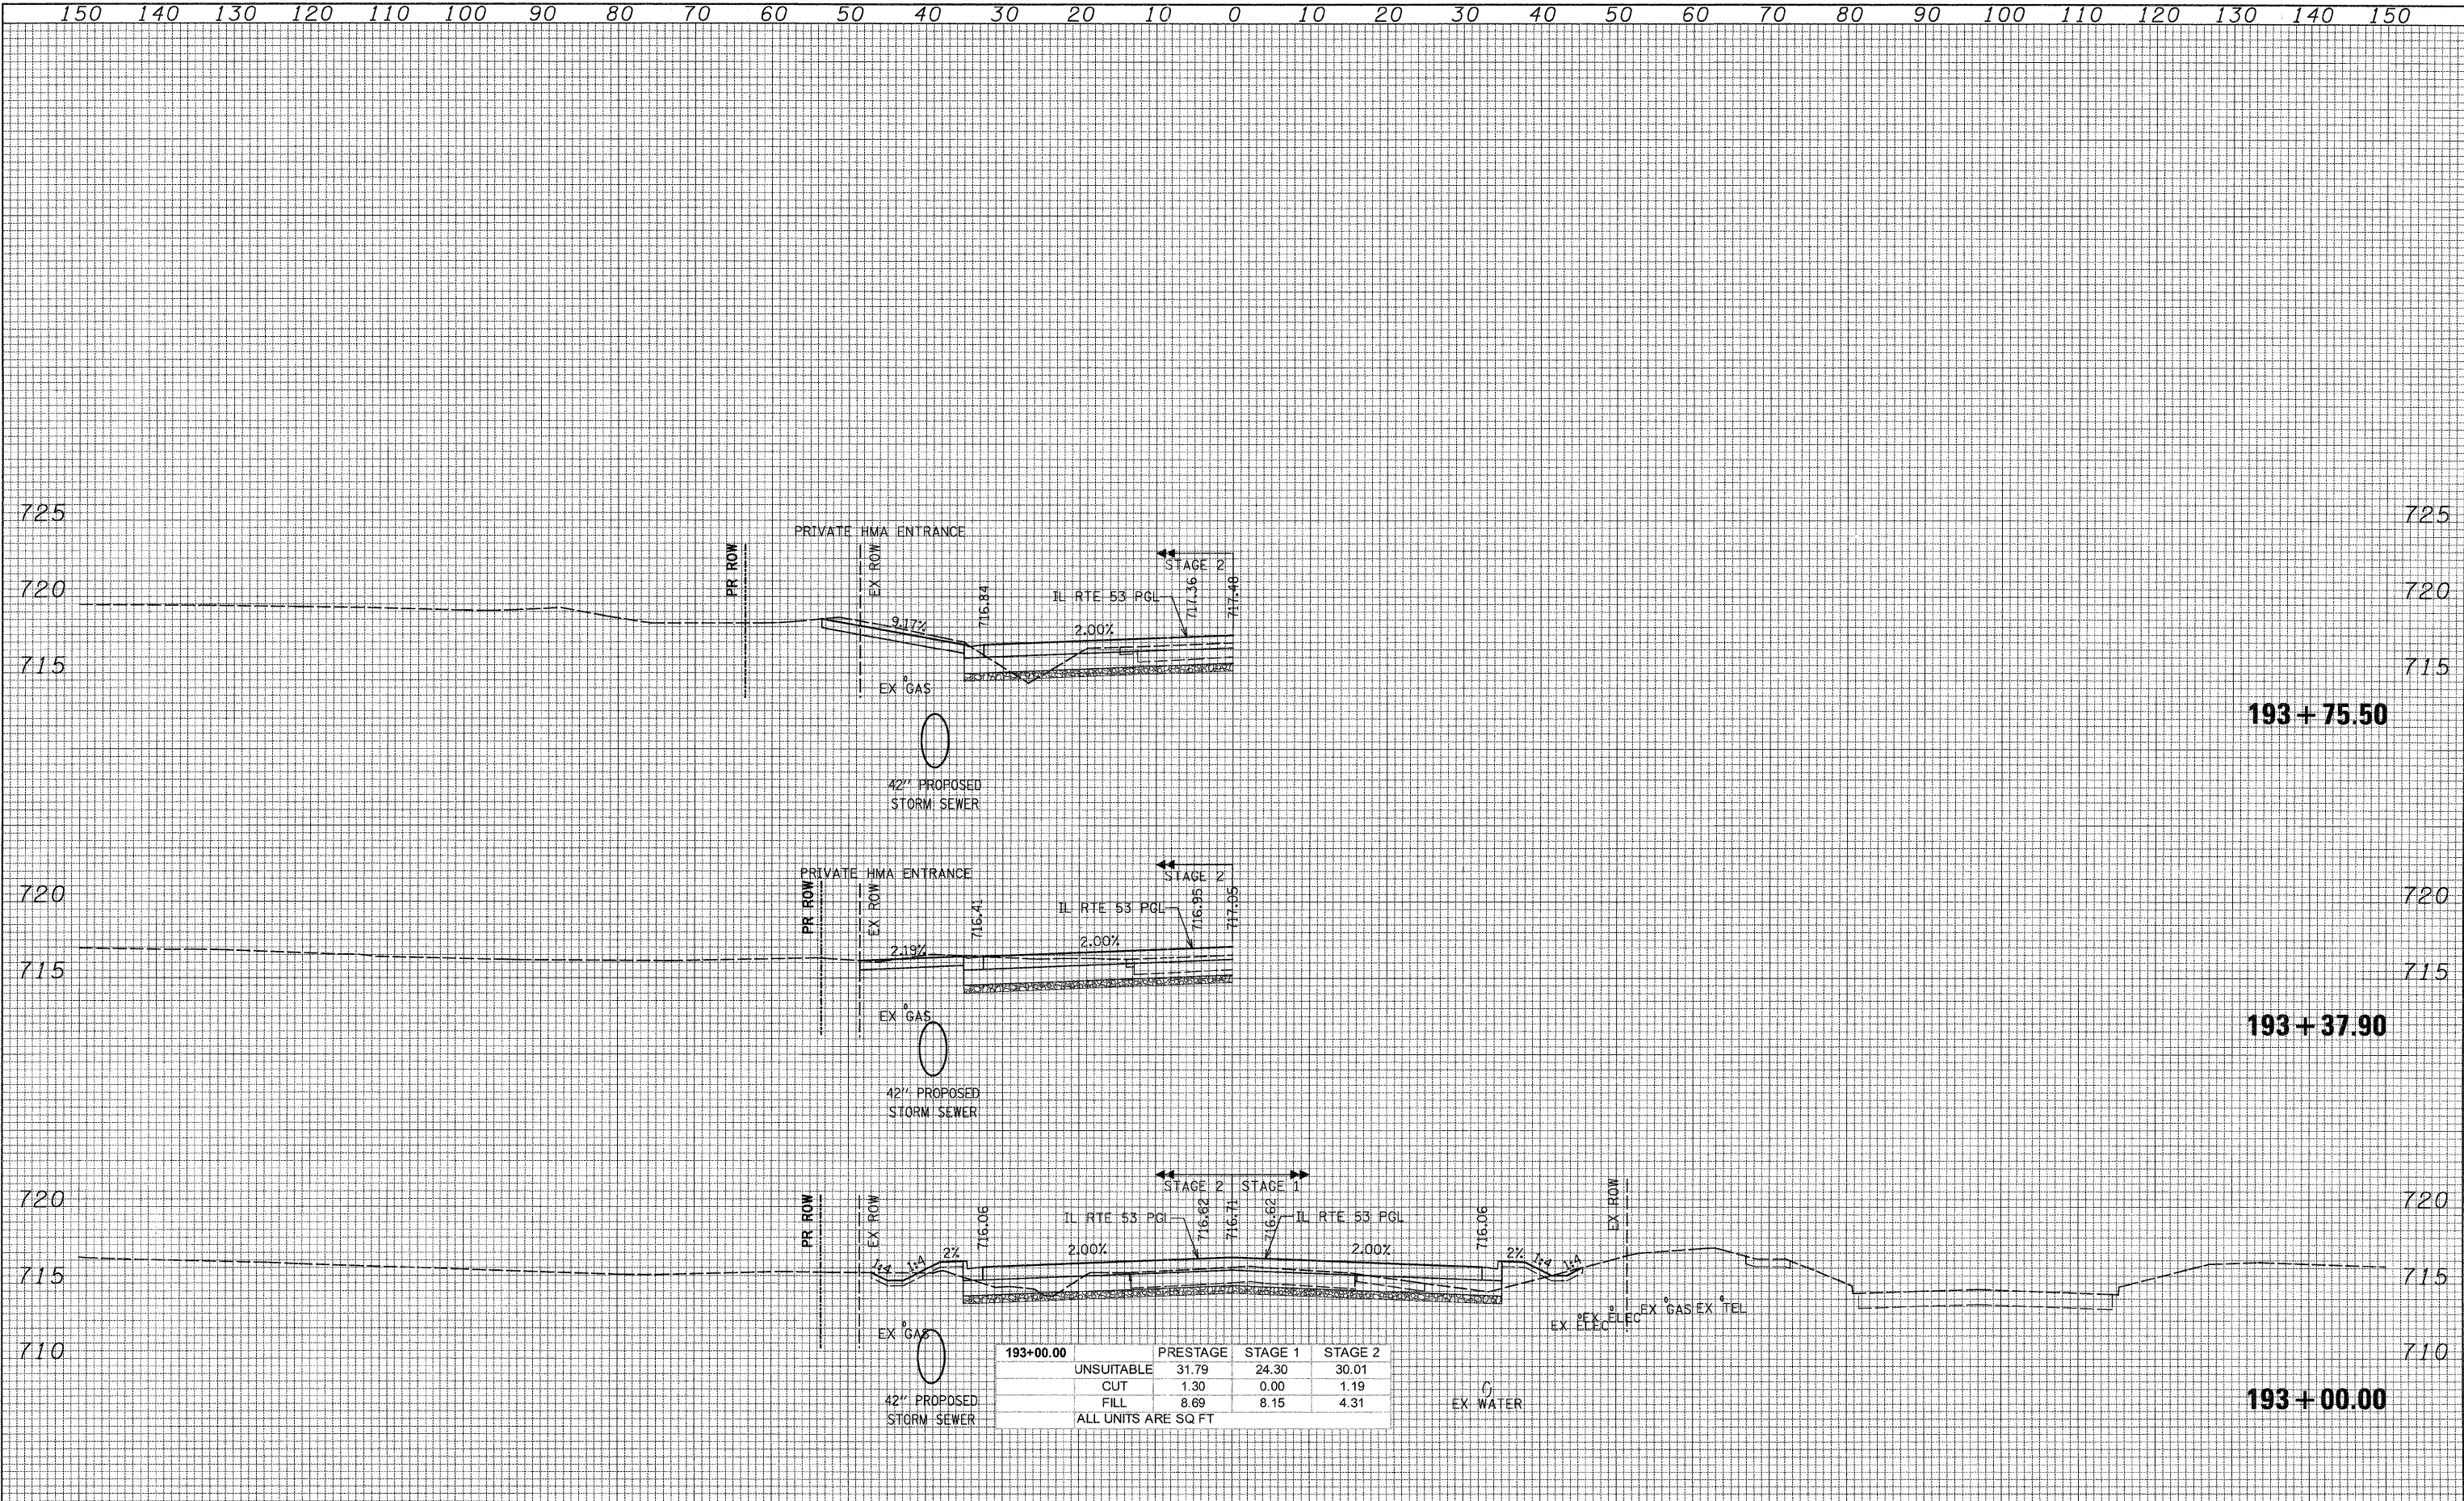

193+00.00	PRESTAGE	STAGE 1	STAGE 2
UNSUITABLE	31.79	24.30	30.01
CUT	1.30	0.00	1.19
FILL	8.69	8.15	4.31
ALL UNITS ARE SQ FT			

150 140 130 120 110 100 90 80 70 60 50 40 30 20 10 0 10 20 30 40 50 60 70 80 90 100 110 120 130 140 150

PATRICK ENGINEERING INC.
 4970 VARSITY DRIVE
 LISLE, IL 60532
 patrickengineering.com

USER NAME = tkoppert@rdwy.lisle
 DESIGNED -
 DRAWN -
 CHECKED -
 DATE = 12/3/2010

REVISED -
 REVISED -
 REVISED -
 REVISED -

STATE OF ILLINOIS
DEPARTMENT OF TRANSPORTATION

ILLINOIS ROUTE 53
CROSS SECTIONS
 SCALE: 1"=10' HORIZ.
 1/2"=5' VERT. SHEET NO. STA. 193+00.00 TO STA. 193+75.50

F.A.U. RTE.	SECTION	COUNTY	TOTAL SHEETS	SHEET NO.
2578	532B	DUPAGE	781	727
FED. ROAD DIST. NO.		ILLINOIS FED. AID PROJECT		
		CONTRACT NO. 60477		

G:\100T\9356.A0 (IL 53)\Drawings\CADD Sheets\19139797-sh1-xssht.657-748.dgn