


DATE	
BY	
DESIGNED	
PLOTTED	
TEMPLATE	
NOTE BOOK	
AREAS CHECKED	
NO.	

DATE	
BY	
DESIGNED	
PLOTTED	
TEMPLATE	
NOTE BOOK	
AREAS CHECKED	
NO.	

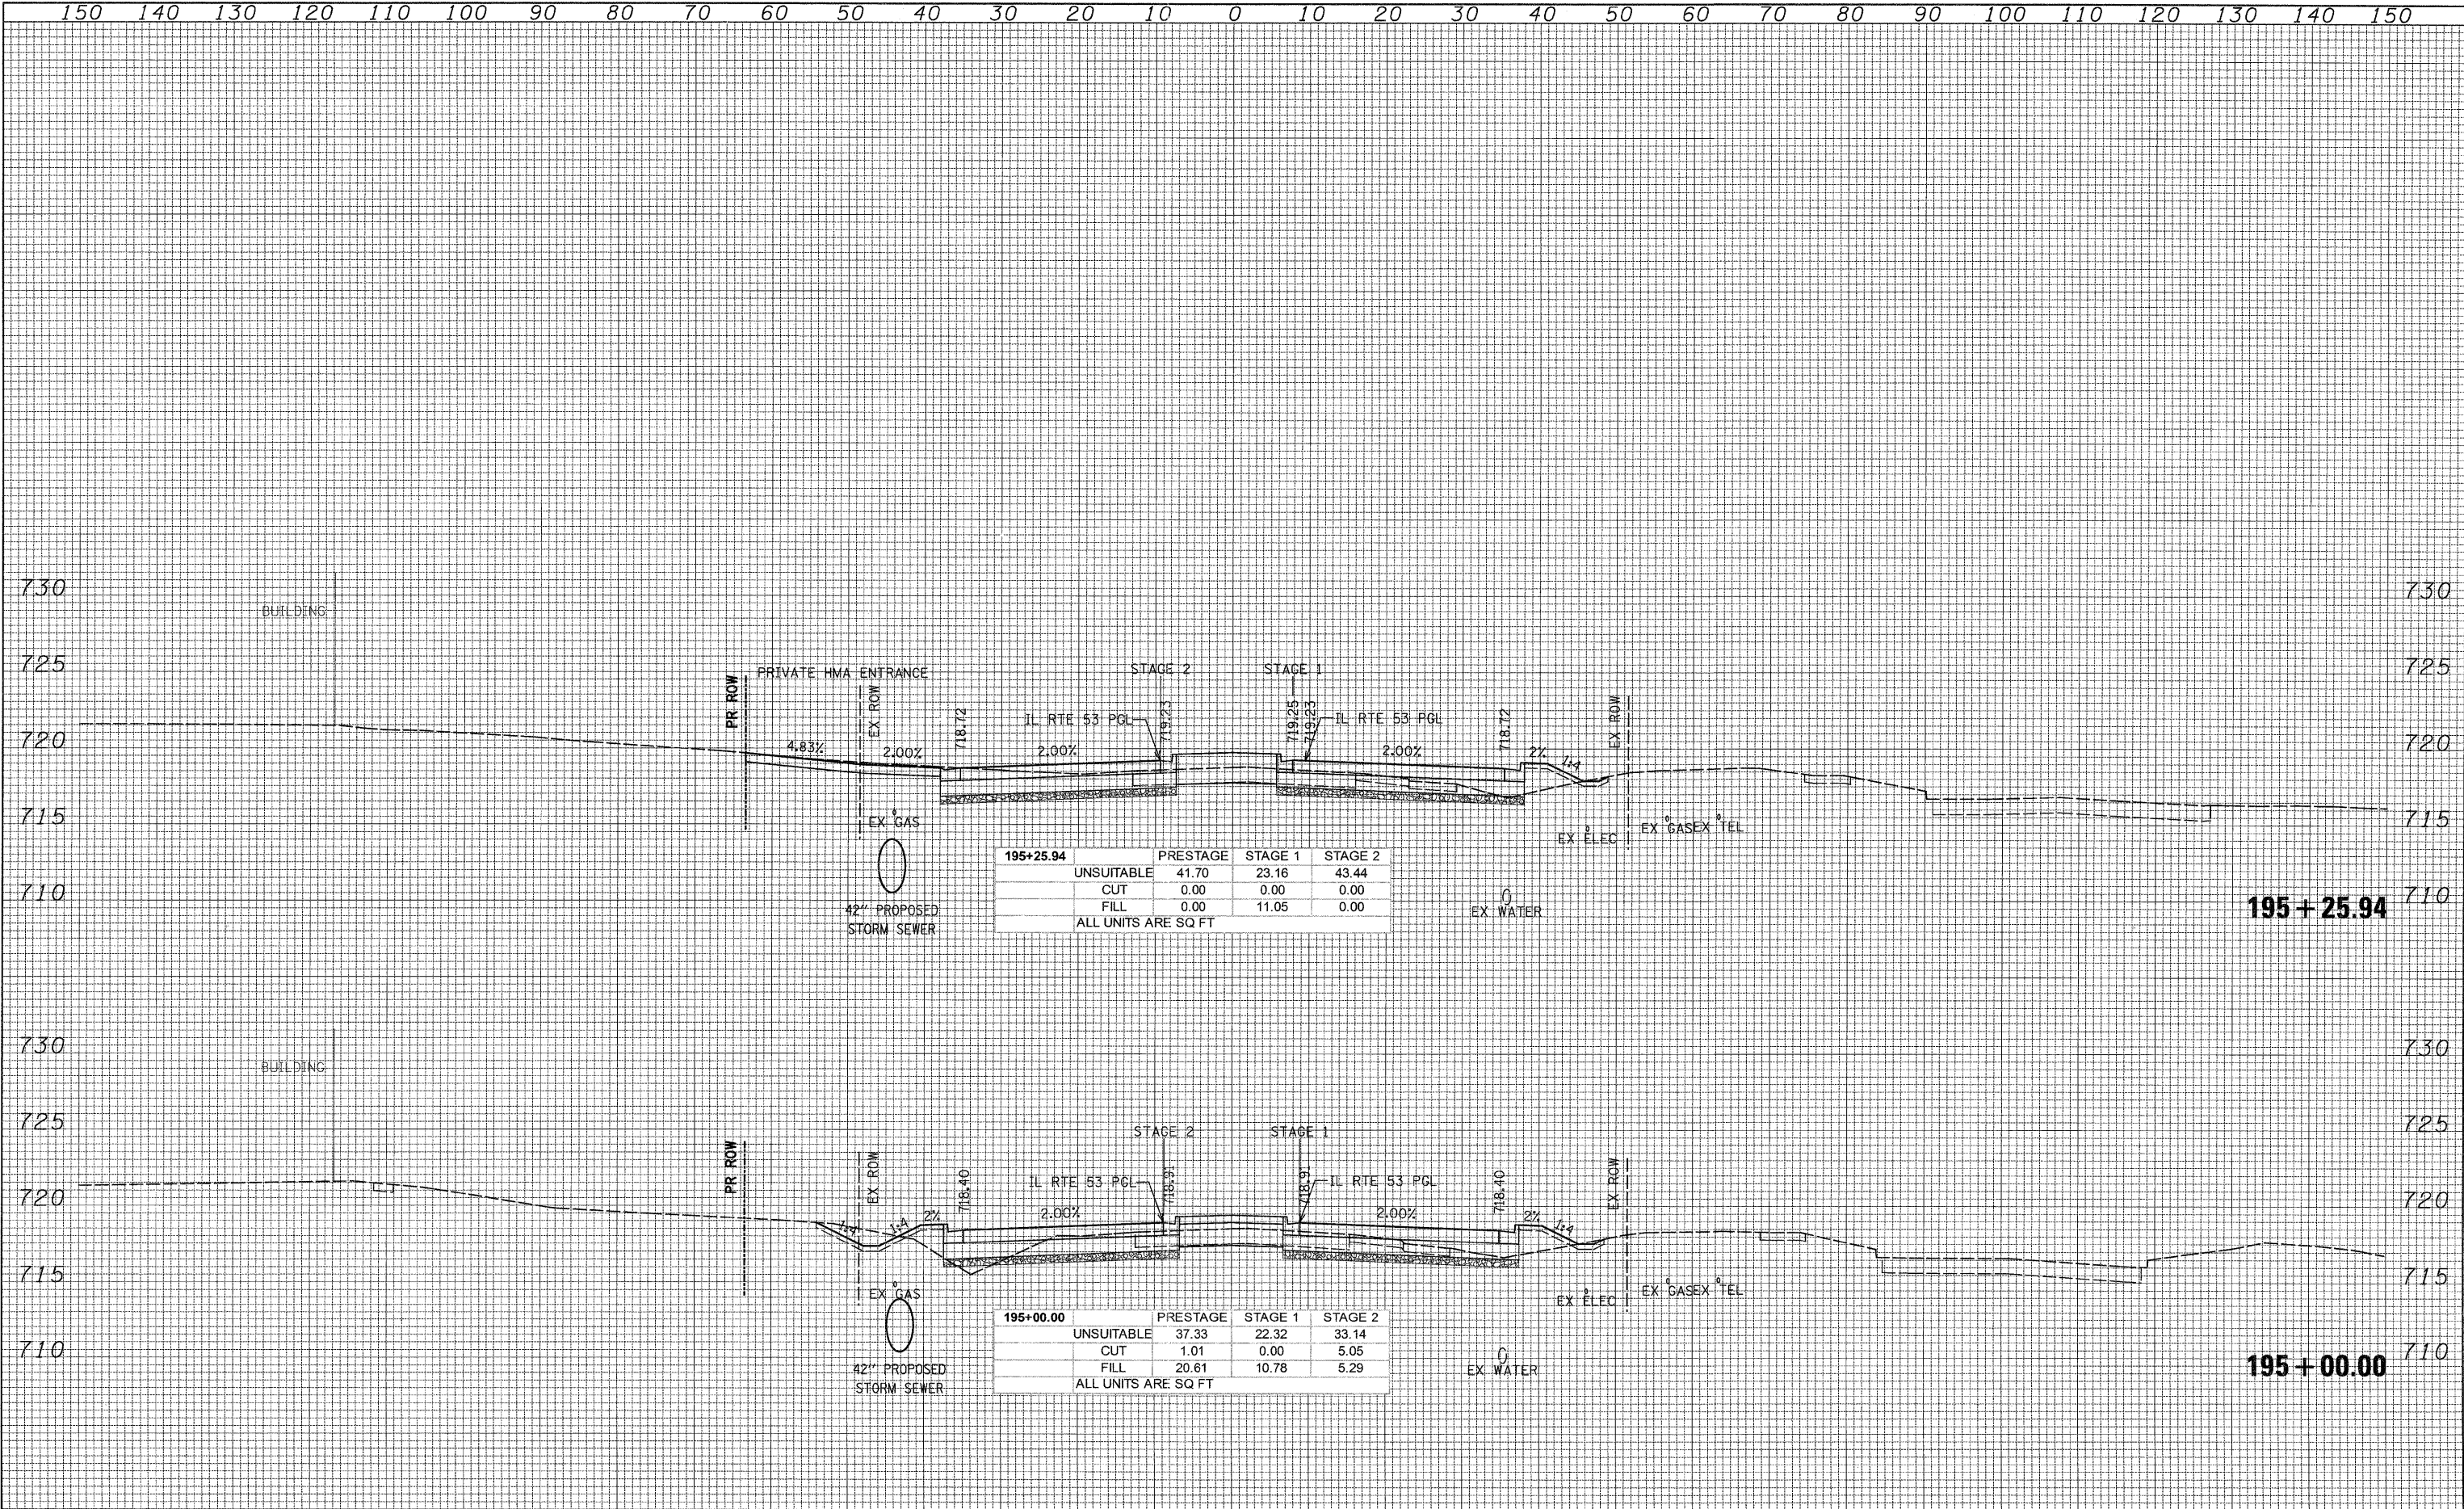

<b>195+25.94</b>	PRESTAGE	STAGE 1	STAGE 2
UNSUITABLE	41.70	23.16	43.44
CUT	0.00	0.00	0.00
FILL	0.00	11.05	0.00
ALL UNITS ARE SQ FT			

<b>195+00.00</b>	PRESTAGE	STAGE 1	STAGE 2
UNSUITABLE	37.33	22.32	33.14
CUT	1.01	0.00	5.05
FILL	20.61	10.78	5.29
ALL UNITS ARE SQ FT			

Q:\1007\9356\_A0\_(IL53)\Drawings\CADD Sheets\19139797-aht-xsah.t.657-748.dgn