


DATE _____ BY _____
 DESIGNED _____
 CHECKED _____
 DRAWN _____
 PLOTTED _____
 SURVEY _____
 TEMPLATE _____
 NOTE BOOK _____
 AREAS CHECKED _____
 NO. _____

DATE _____ BY _____
 DESIGNED _____
 CHECKED _____
 DRAWN _____
 PLOTTED _____
 SURVEY _____
 TEMPLATE _____
 NOTE BOOK _____
 AREAS CHECKED _____
 NO. _____

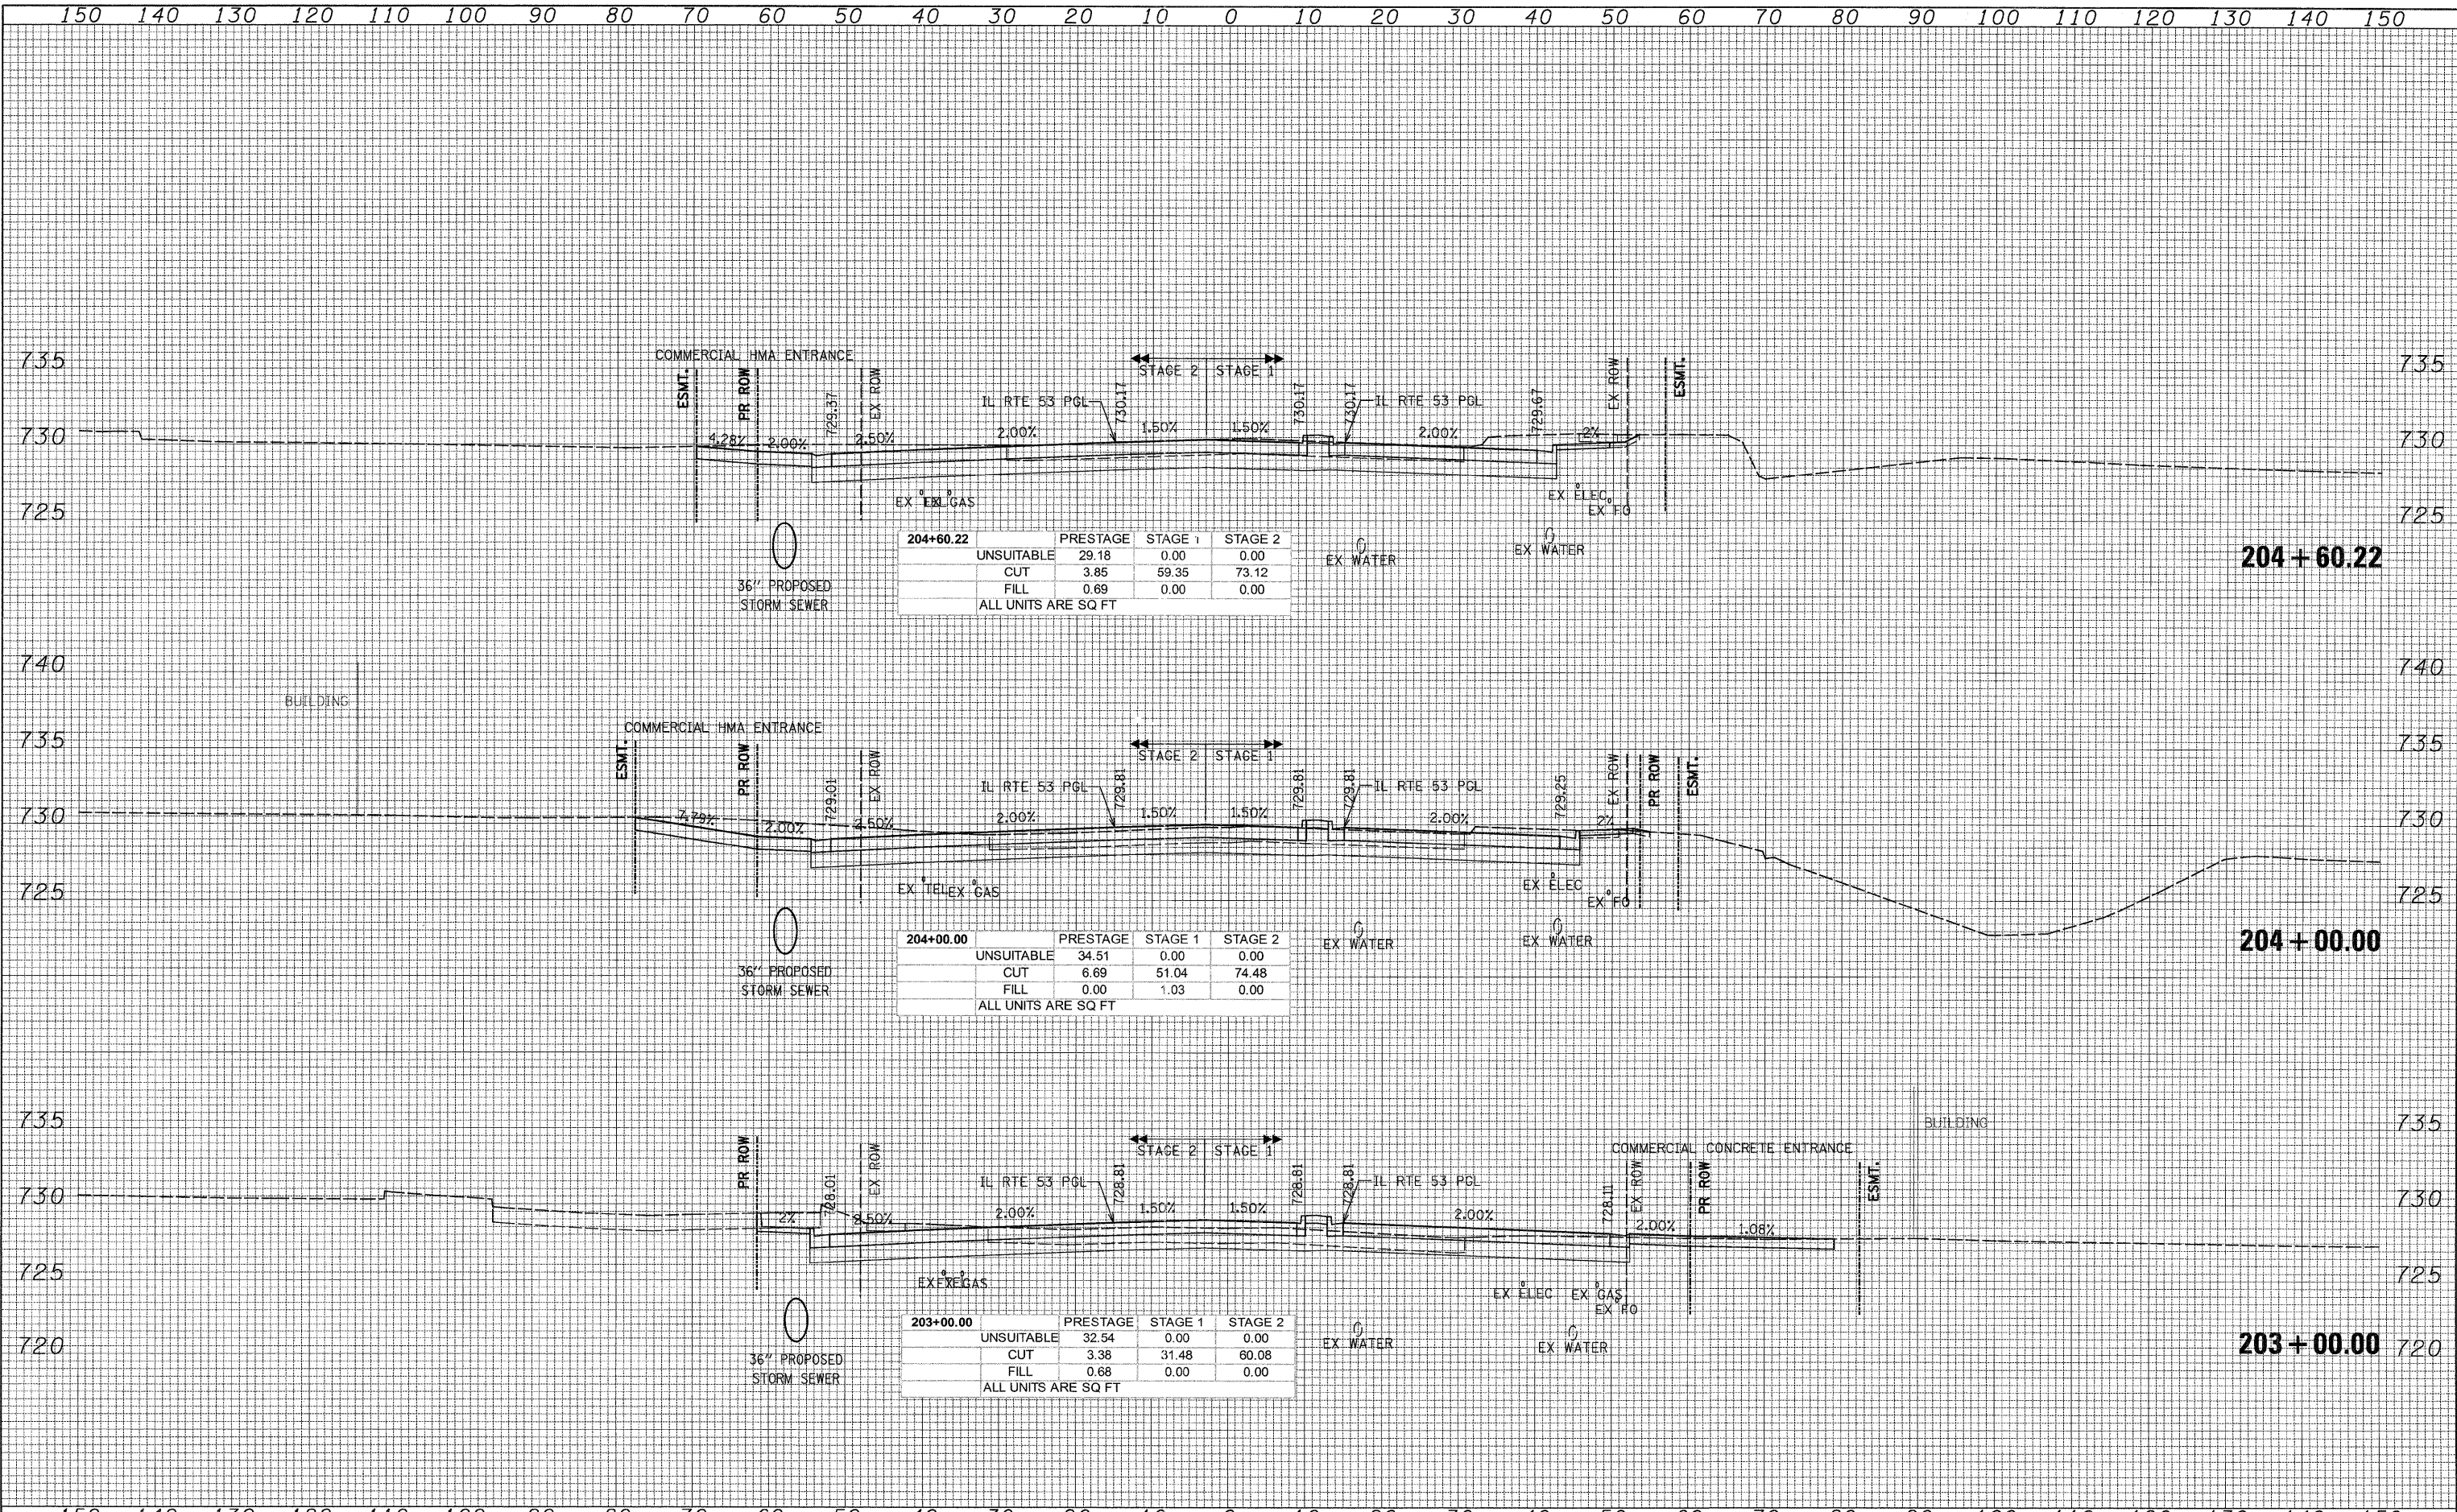

G:\IDOT\9356_A0_(IL53)\Drawings\CADD Sheets\019139797-sh-t-xssht.657-748.dgn