


DATE _____
 BY _____
 SURVEYED _____
 PLOTTED _____
 ORIGINAL SURVEY _____
 NOTE BOOK _____
 AREAS CHECKED _____

DATE _____
 BY _____
 SURVEYED _____
 PLOTTED _____
 ORIGINAL SURVEY _____
 NOTE BOOK _____
 AREAS CHECKED _____

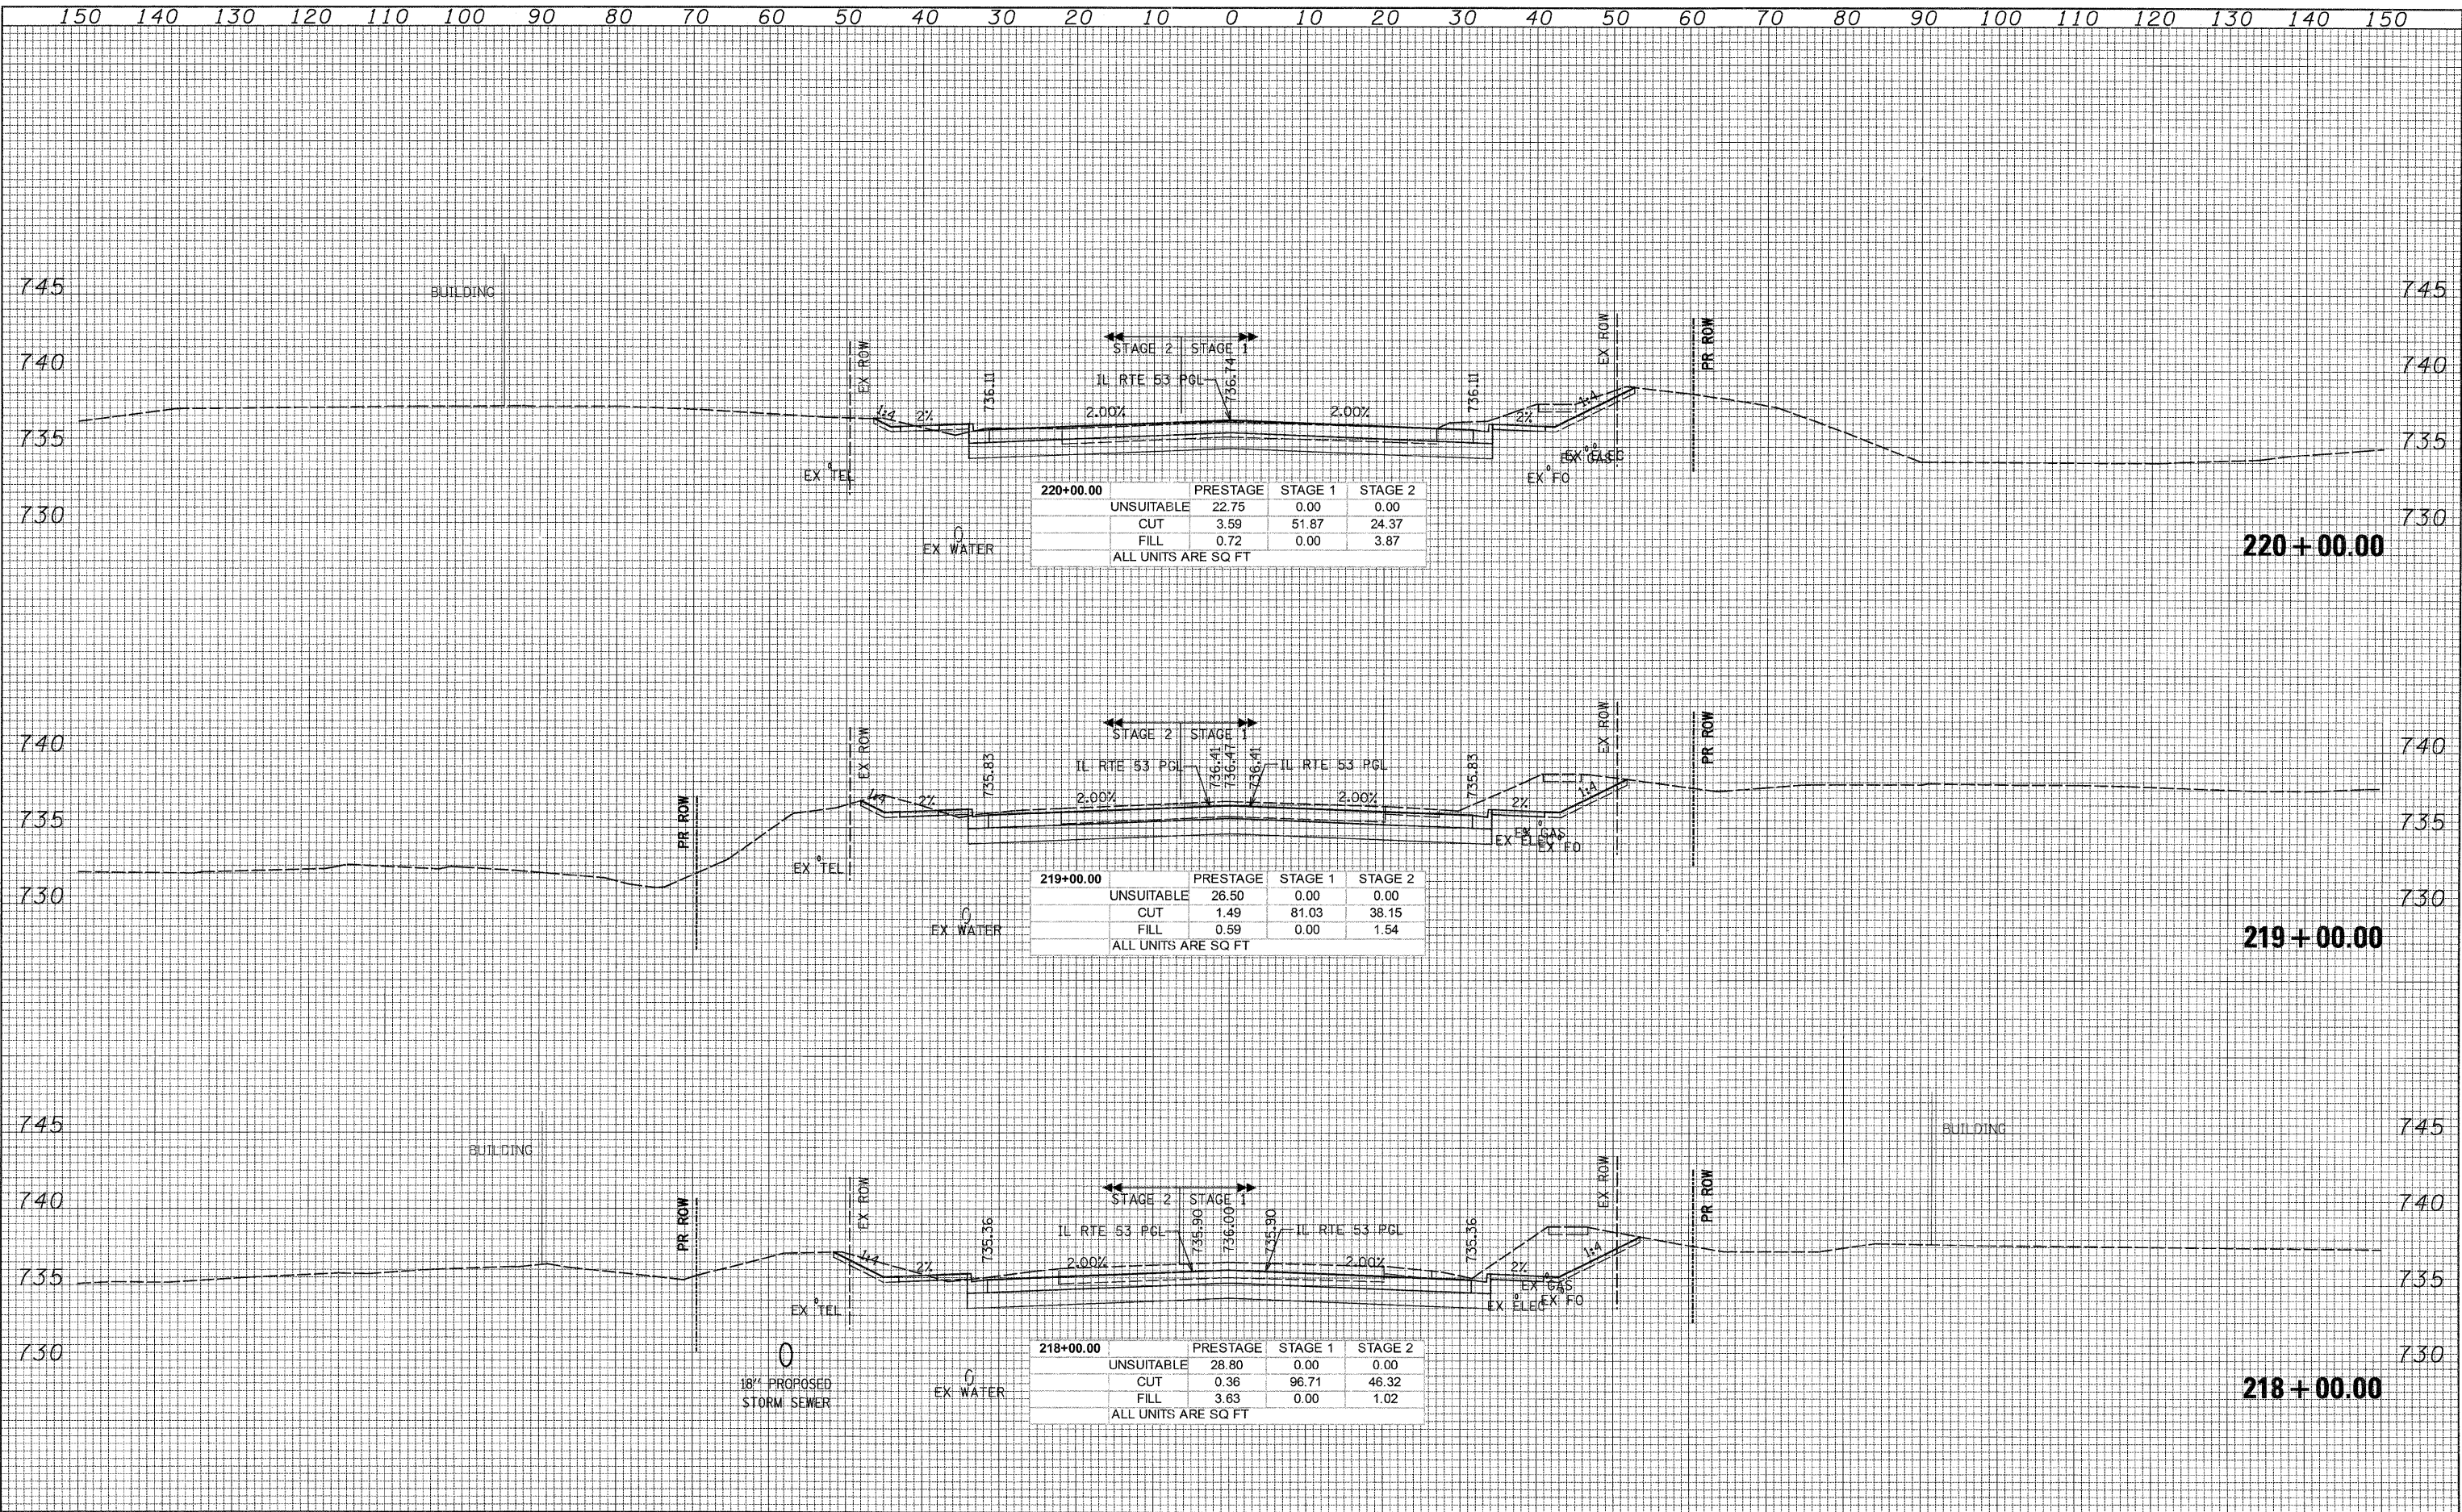

220+00.00	PRESTAGE	STAGE 1	STAGE 2
UNSUITABLE	22.75	0.00	0.00
CUT	3.59	51.87	24.37
FILL	0.72	0.00	3.87
ALL UNITS ARE SQ FT			

219+00.00	PRESTAGE	STAGE 1	STAGE 2
UNSUITABLE	26.50	0.00	0.00
CUT	1.49	81.03	38.15
FILL	0.59	0.00	1.54
ALL UNITS ARE SQ FT			

218+00.00	PRESTAGE	STAGE 1	STAGE 2
UNSUITABLE	28.80	0.00	0.00
CUT	0.36	96.71	46.32
FILL	3.63	0.00	1.02
ALL UNITS ARE SQ FT			

150 140 130 120 110 100 90 80 70 60 50 40 30 20 10 0 10 20 30 40 50 60 70 80 90 100 110 120 130 140 150

PATRICK ENGINEERING INC.
 4970 VARSITY DRIVE
 LISLE, IL 60532
 patrickengineering.com

USER NAME = tkoeppen(Rdw,Lsle)
 PLOT SCALE = 10,0000' / IN.
 PLOT DATE = 12/3/2010

DESIGNED -
 DRAWN -
 CHECKED -
 DATE - 12/3/2010

REVISED -
 REVISED -
 REVISED -
 REVISED -

STATE OF ILLINOIS
DEPARTMENT OF TRANSPORTATION

ILLINOIS ROUTE 53
CROSS SECTIONS
 SCALE: 1"=10' HORIZ.
 1"=5' VERT. SHEET NO. STA. 218+00.00 TO STA. 220+00.00

F.A.U. RTE.	SECTION	COUNTY	TOTAL SHEETS	SHEET NO.
2578	532B	DUPAGE	781	739

FED. ROAD DIST. NO. ILLINOIS FED. AID PROJECT CONTRACT NO. 60477

G:\1001\9356_A0_01\53\Drawings\CADD Sheets\19139797-ht-xsh.t.657-748.dgn