


DATE _____
 BY _____
 SURVEYED _____
 PLOTTED _____
 TEMPLATE _____
 NOTE BOOK _____
 AREAS CHECKED _____
 NO. _____

DATE _____
 BY _____
 SURVEYED _____
 PLOTTED _____
 TEMPLATE _____
 NOTE BOOK _____
 AREAS CHECKED _____
 NO. _____

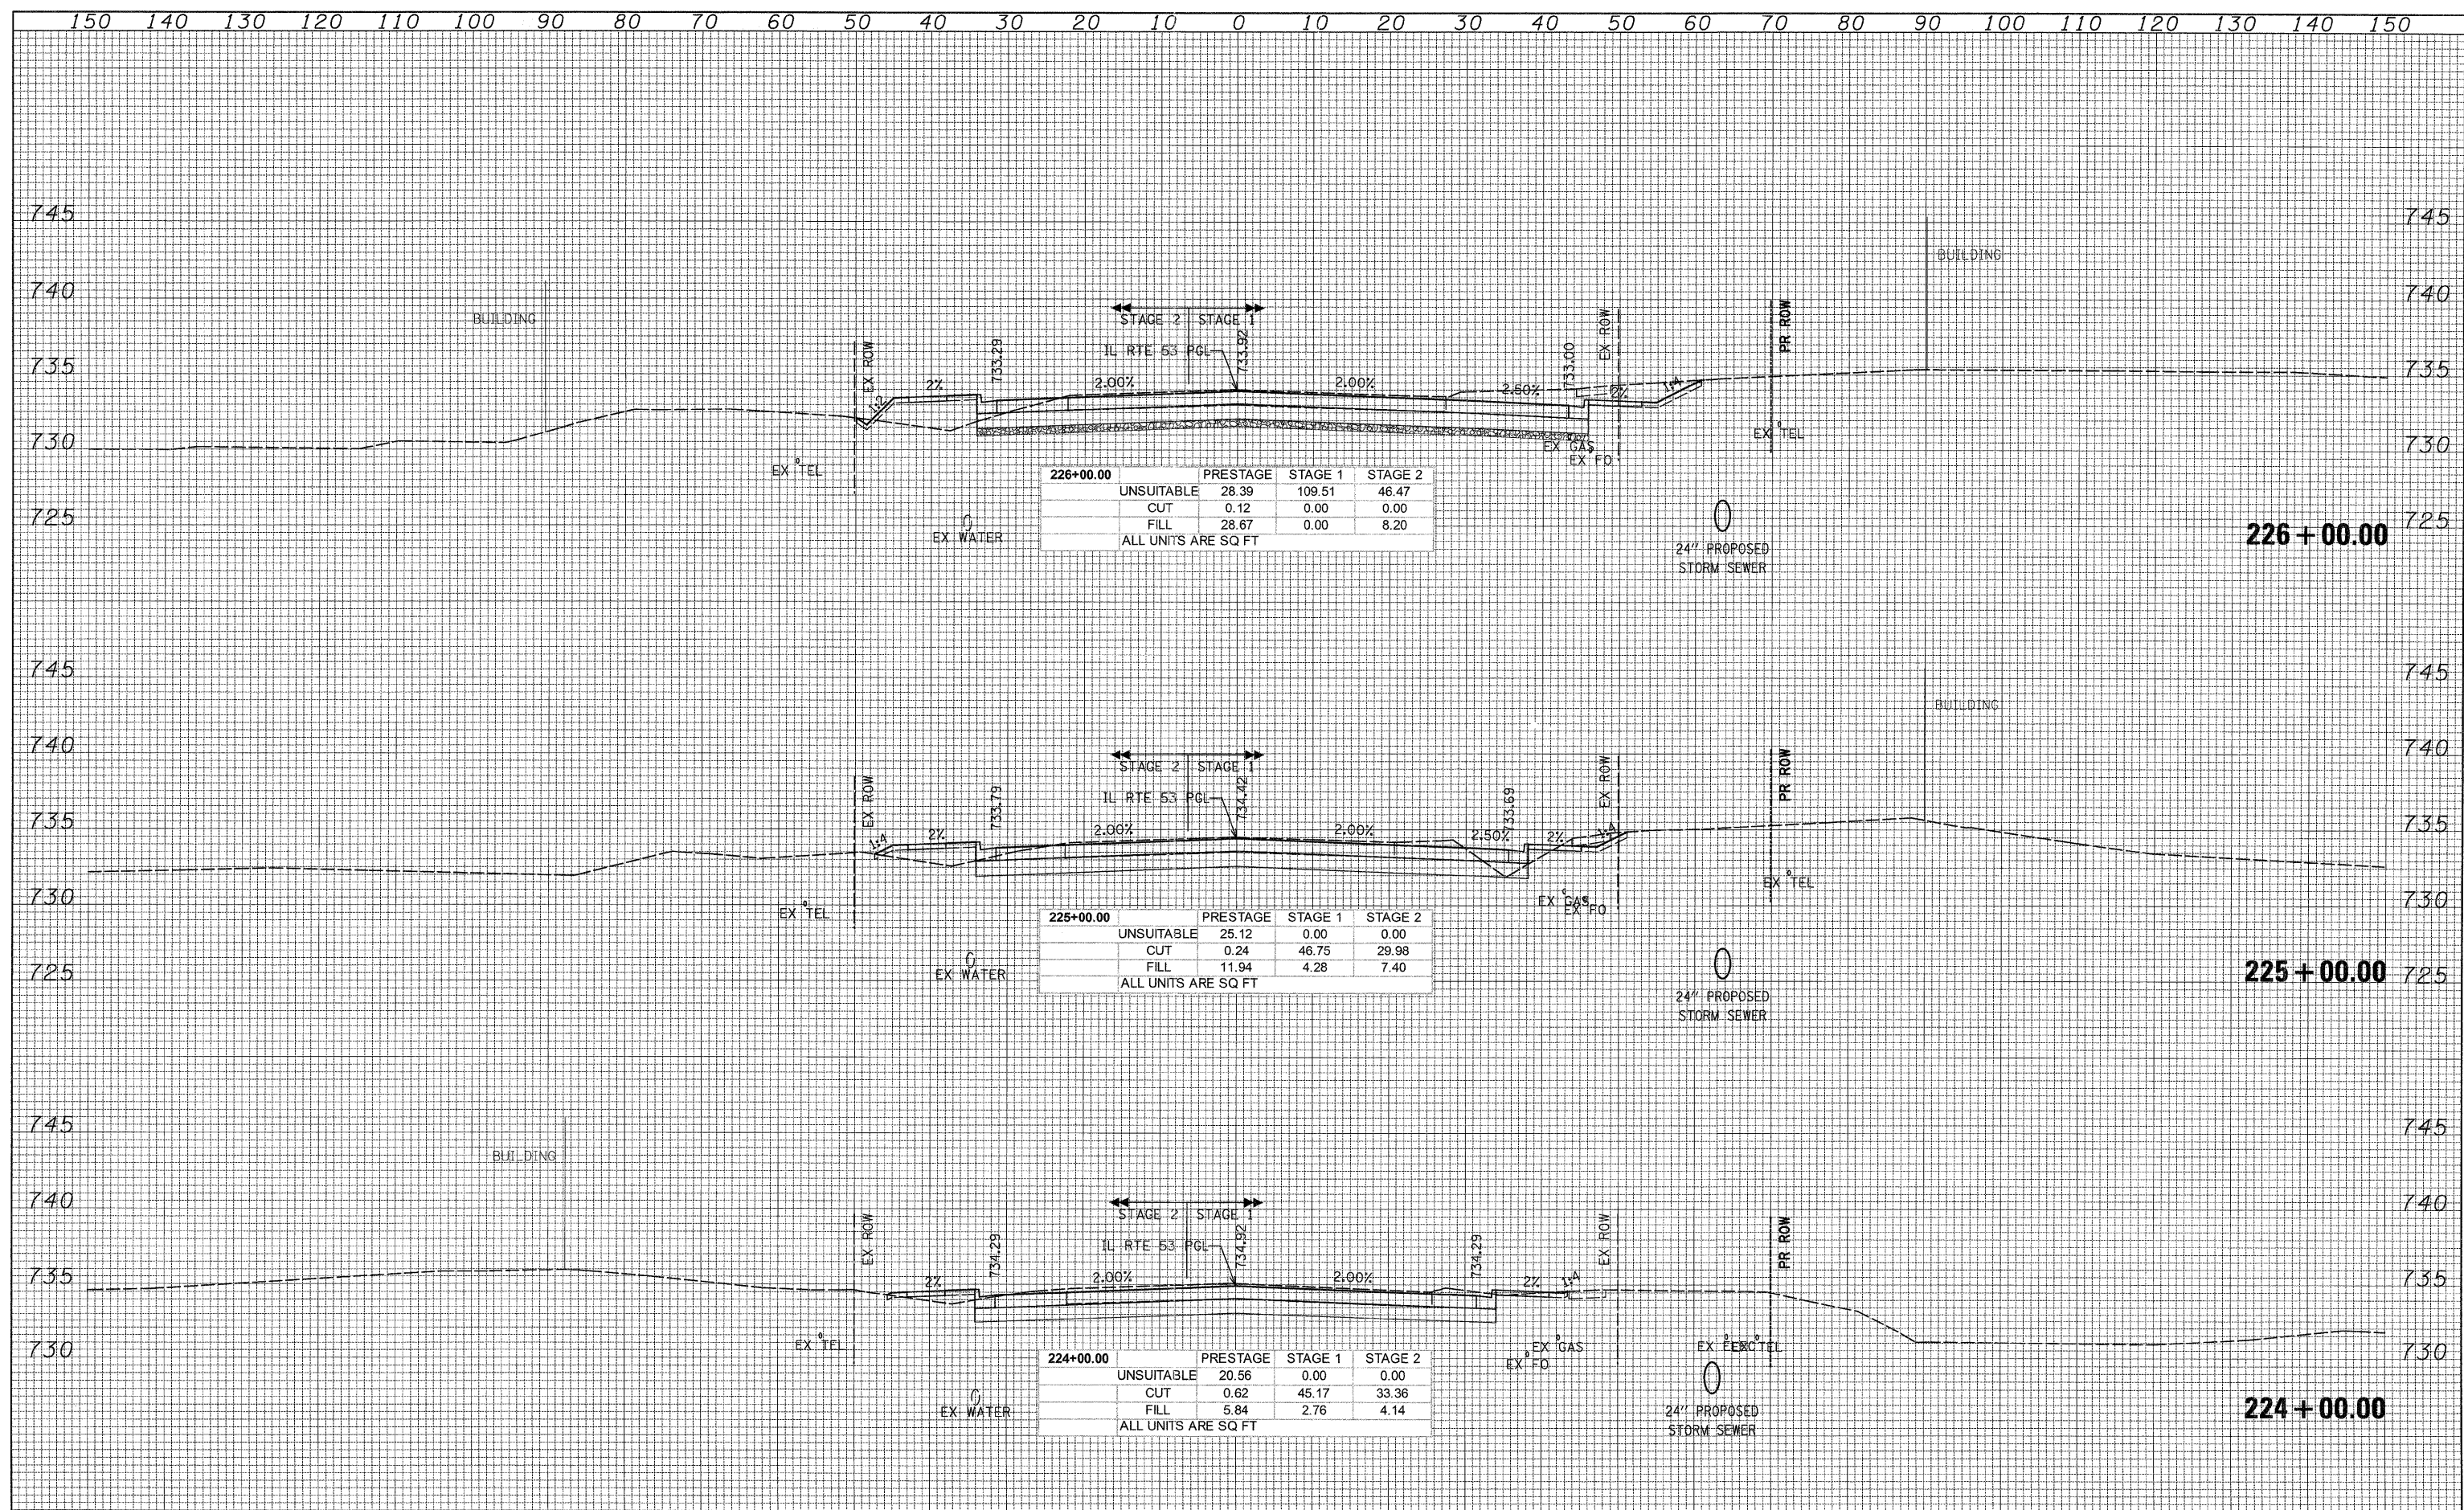

| 226+00.00 | PRESTAGE | STAGE 1 | STAGE 2 |
|---------------------|----------|---------|---------|
| UNSUITABLE | 28.39 | 109.51 | 46.47 |
| CUT | 0.12 | 0.00 | 0.00 |
| FILL | 28.67 | 0.00 | 8.20 |
| ALL UNITS ARE SQ FT | | | |

| 225+00.00 | PRESTAGE | STAGE 1 | STAGE 2 |
|---------------------|----------|---------|---------|
| UNSUITABLE | 25.12 | 0.00 | 0.00 |
| CUT | 0.24 | 46.75 | 29.98 |
| FILL | 11.94 | 4.28 | 7.40 |
| ALL UNITS ARE SQ FT | | | |

| 224+00.00 | PRESTAGE | STAGE 1 | STAGE 2 |
|---------------------|----------|---------|---------|
| UNSUITABLE | 20.56 | 0.00 | 0.00 |
| CUT | 0.62 | 45.17 | 33.36 |
| FILL | 5.84 | 2.76 | 4.14 |
| ALL UNITS ARE SQ FT | | | |

D:\1001\9356_A0 (IL53)\Drawings\CADD Sheets\019139797-sht-xsht.657-748.dgn