


DATE	
BY	
FINAL SURVEY	
DESIGNED	
PLotted	
NOTE BOOK	
NO.	

DATE	
BY	
ORIGINAL SURVEY	
DESIGNED	
PLotted	
NOTE BOOK	
NO.	

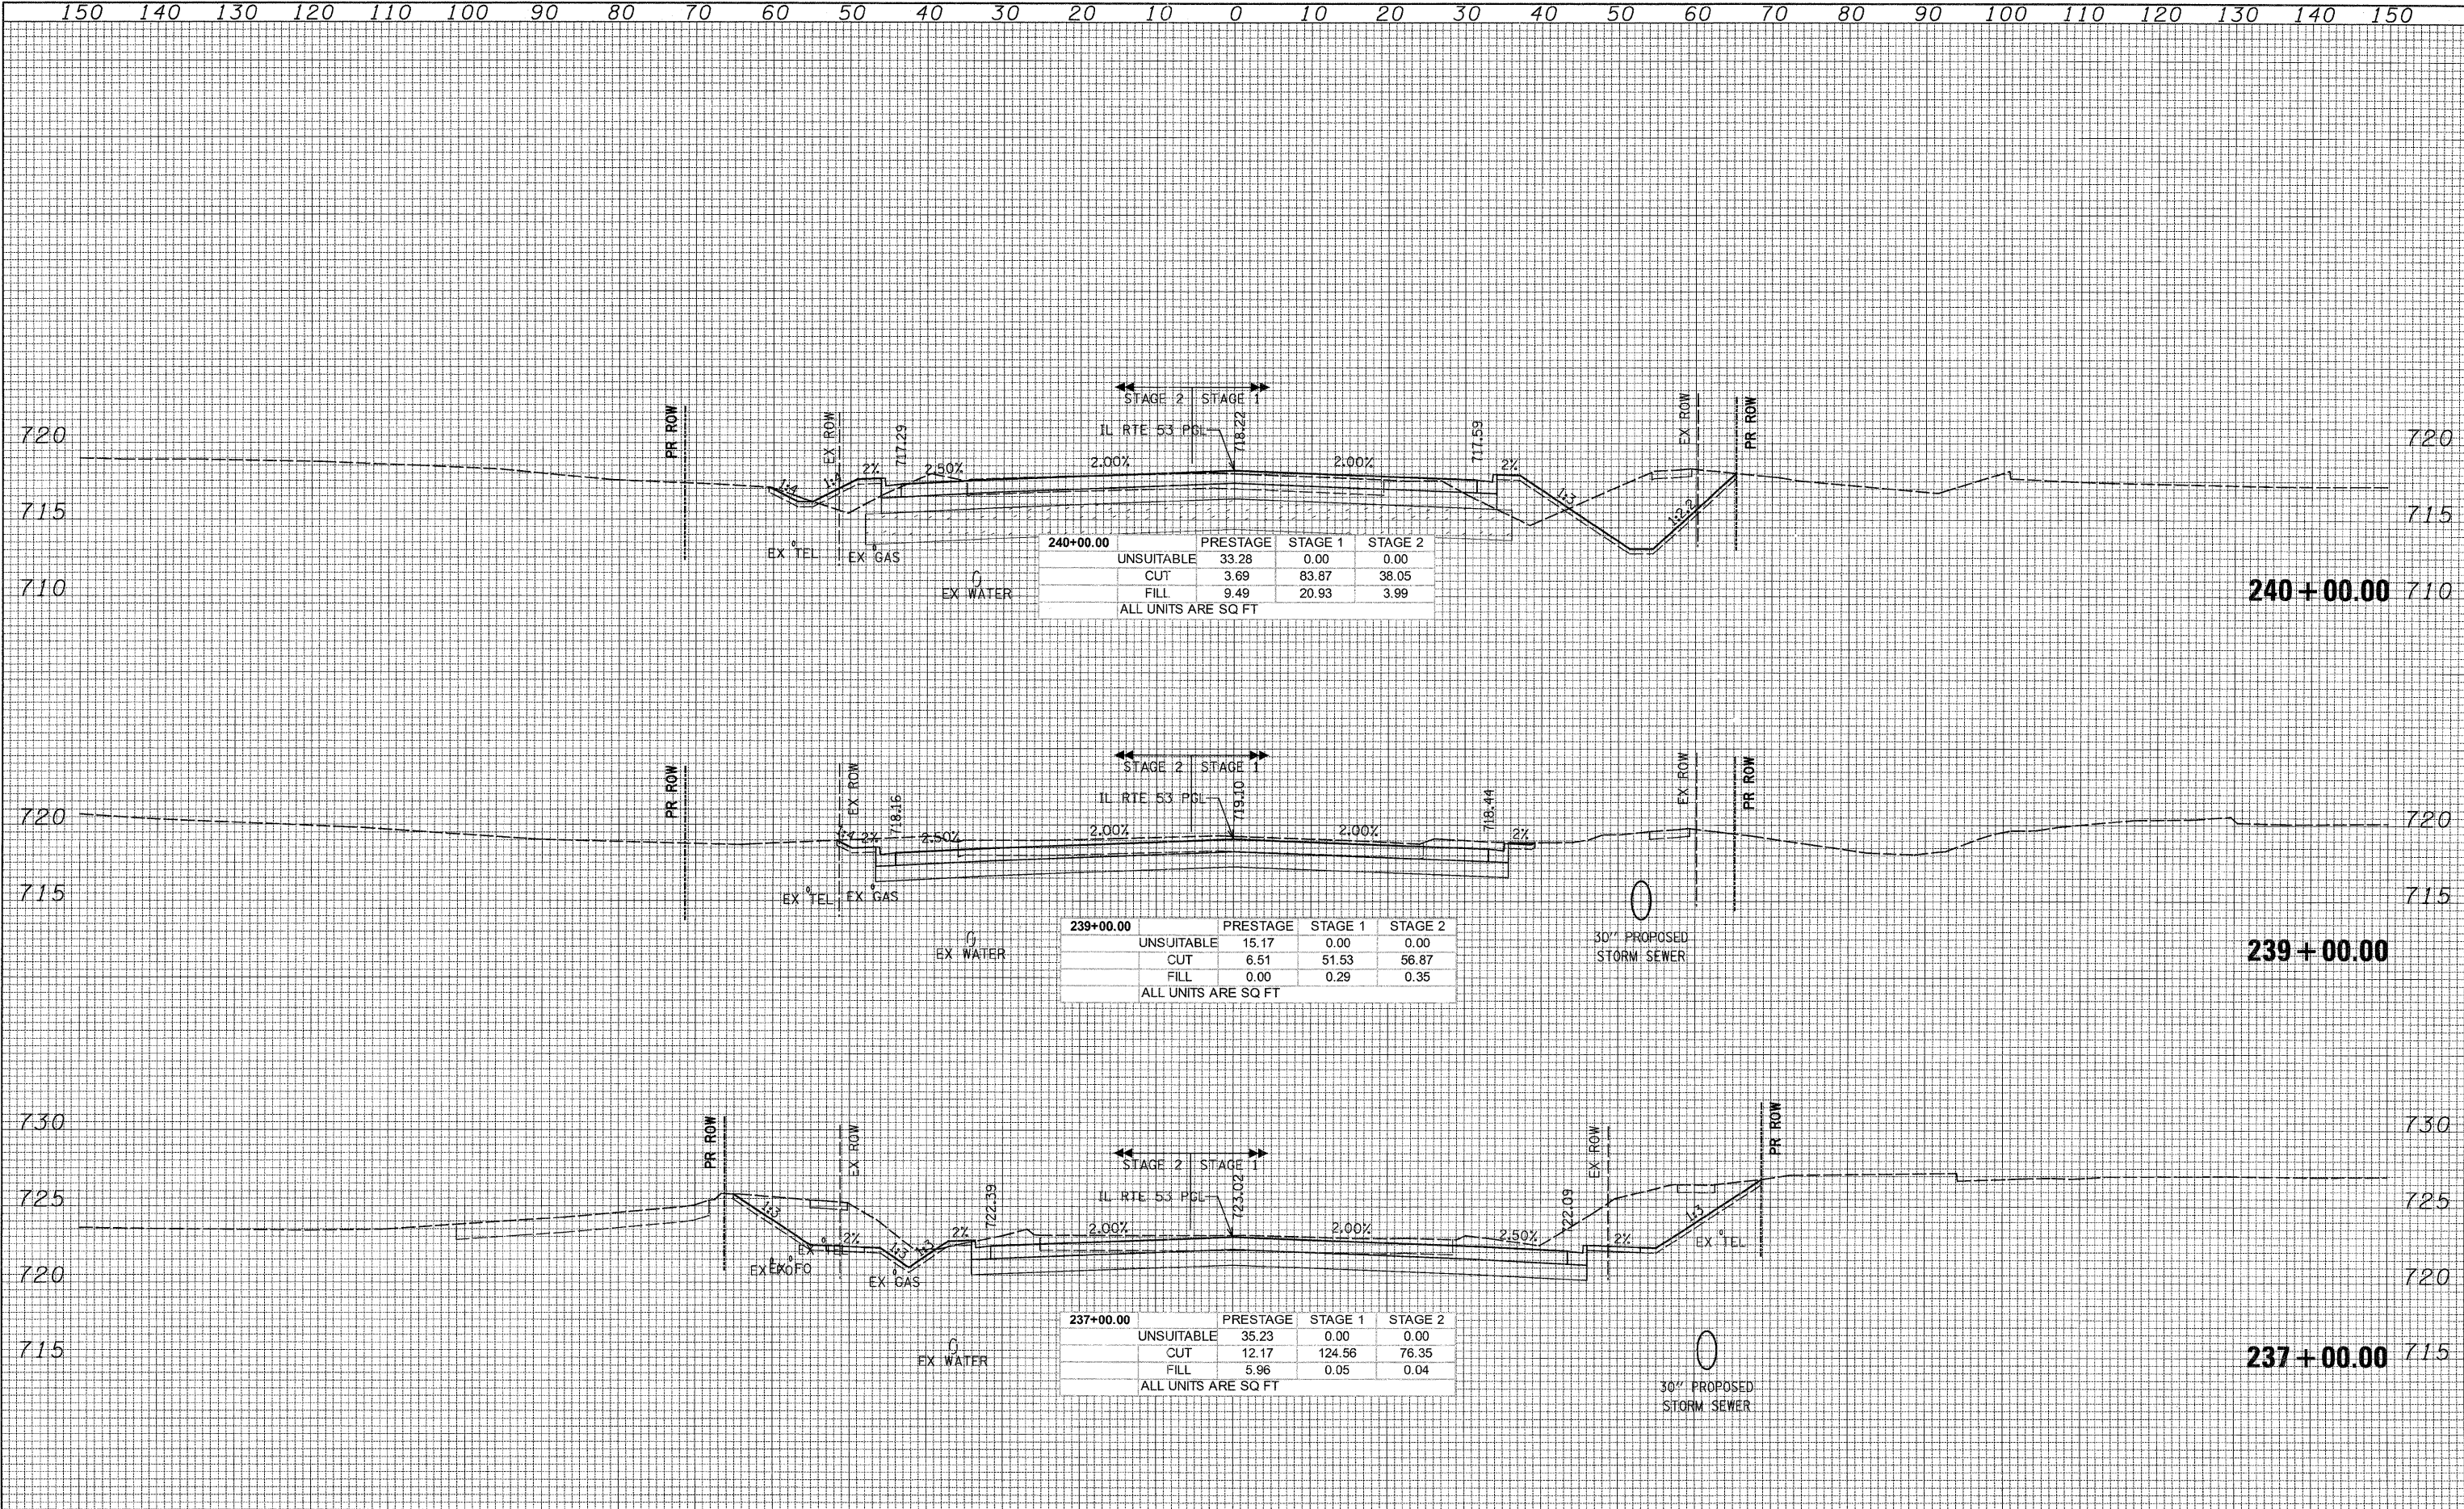

240+00.00			
	PRESTAGE	STAGE 1	STAGE 2
UNSUITABLE	33.28	0.00	0.00
CUT	3.69	83.87	38.05
FILL	9.49	20.93	3.99
ALL UNITS ARE SQ FT			

239+00.00			
	PRESTAGE	STAGE 1	STAGE 2
UNSUITABLE	15.17	0.00	0.00
CUT	6.51	51.53	56.87
FILL	0.00	0.29	0.35
ALL UNITS ARE SQ FT			

237+00.00			
	PRESTAGE	STAGE 1	STAGE 2
UNSUITABLE	35.23	0.00	0.00
CUT	12.17	124.56	76.35
FILL	5.96	0.05	0.04
ALL UNITS ARE SQ FT			

G:\1007\9356_A0...(IL53)\D-awings\CADD Sheets\019139797-shr-xshht.657-748.dgn