


DATE: _____
 BY: _____
 ORIGINAL SURVEY NO. _____
 DESIGNED BY _____
 CHECKED BY _____
 DRAWN BY _____
 PLOTTED BY _____
 TEMPLATE NO. _____
 AREAS CHECKED _____

DATE: _____
 BY: _____
 ORIGINAL SURVEY NO. _____
 DESIGNED BY _____
 CHECKED BY _____
 DRAWN BY _____
 PLOTTED BY _____
 TEMPLATE NO. _____
 AREAS CHECKED _____

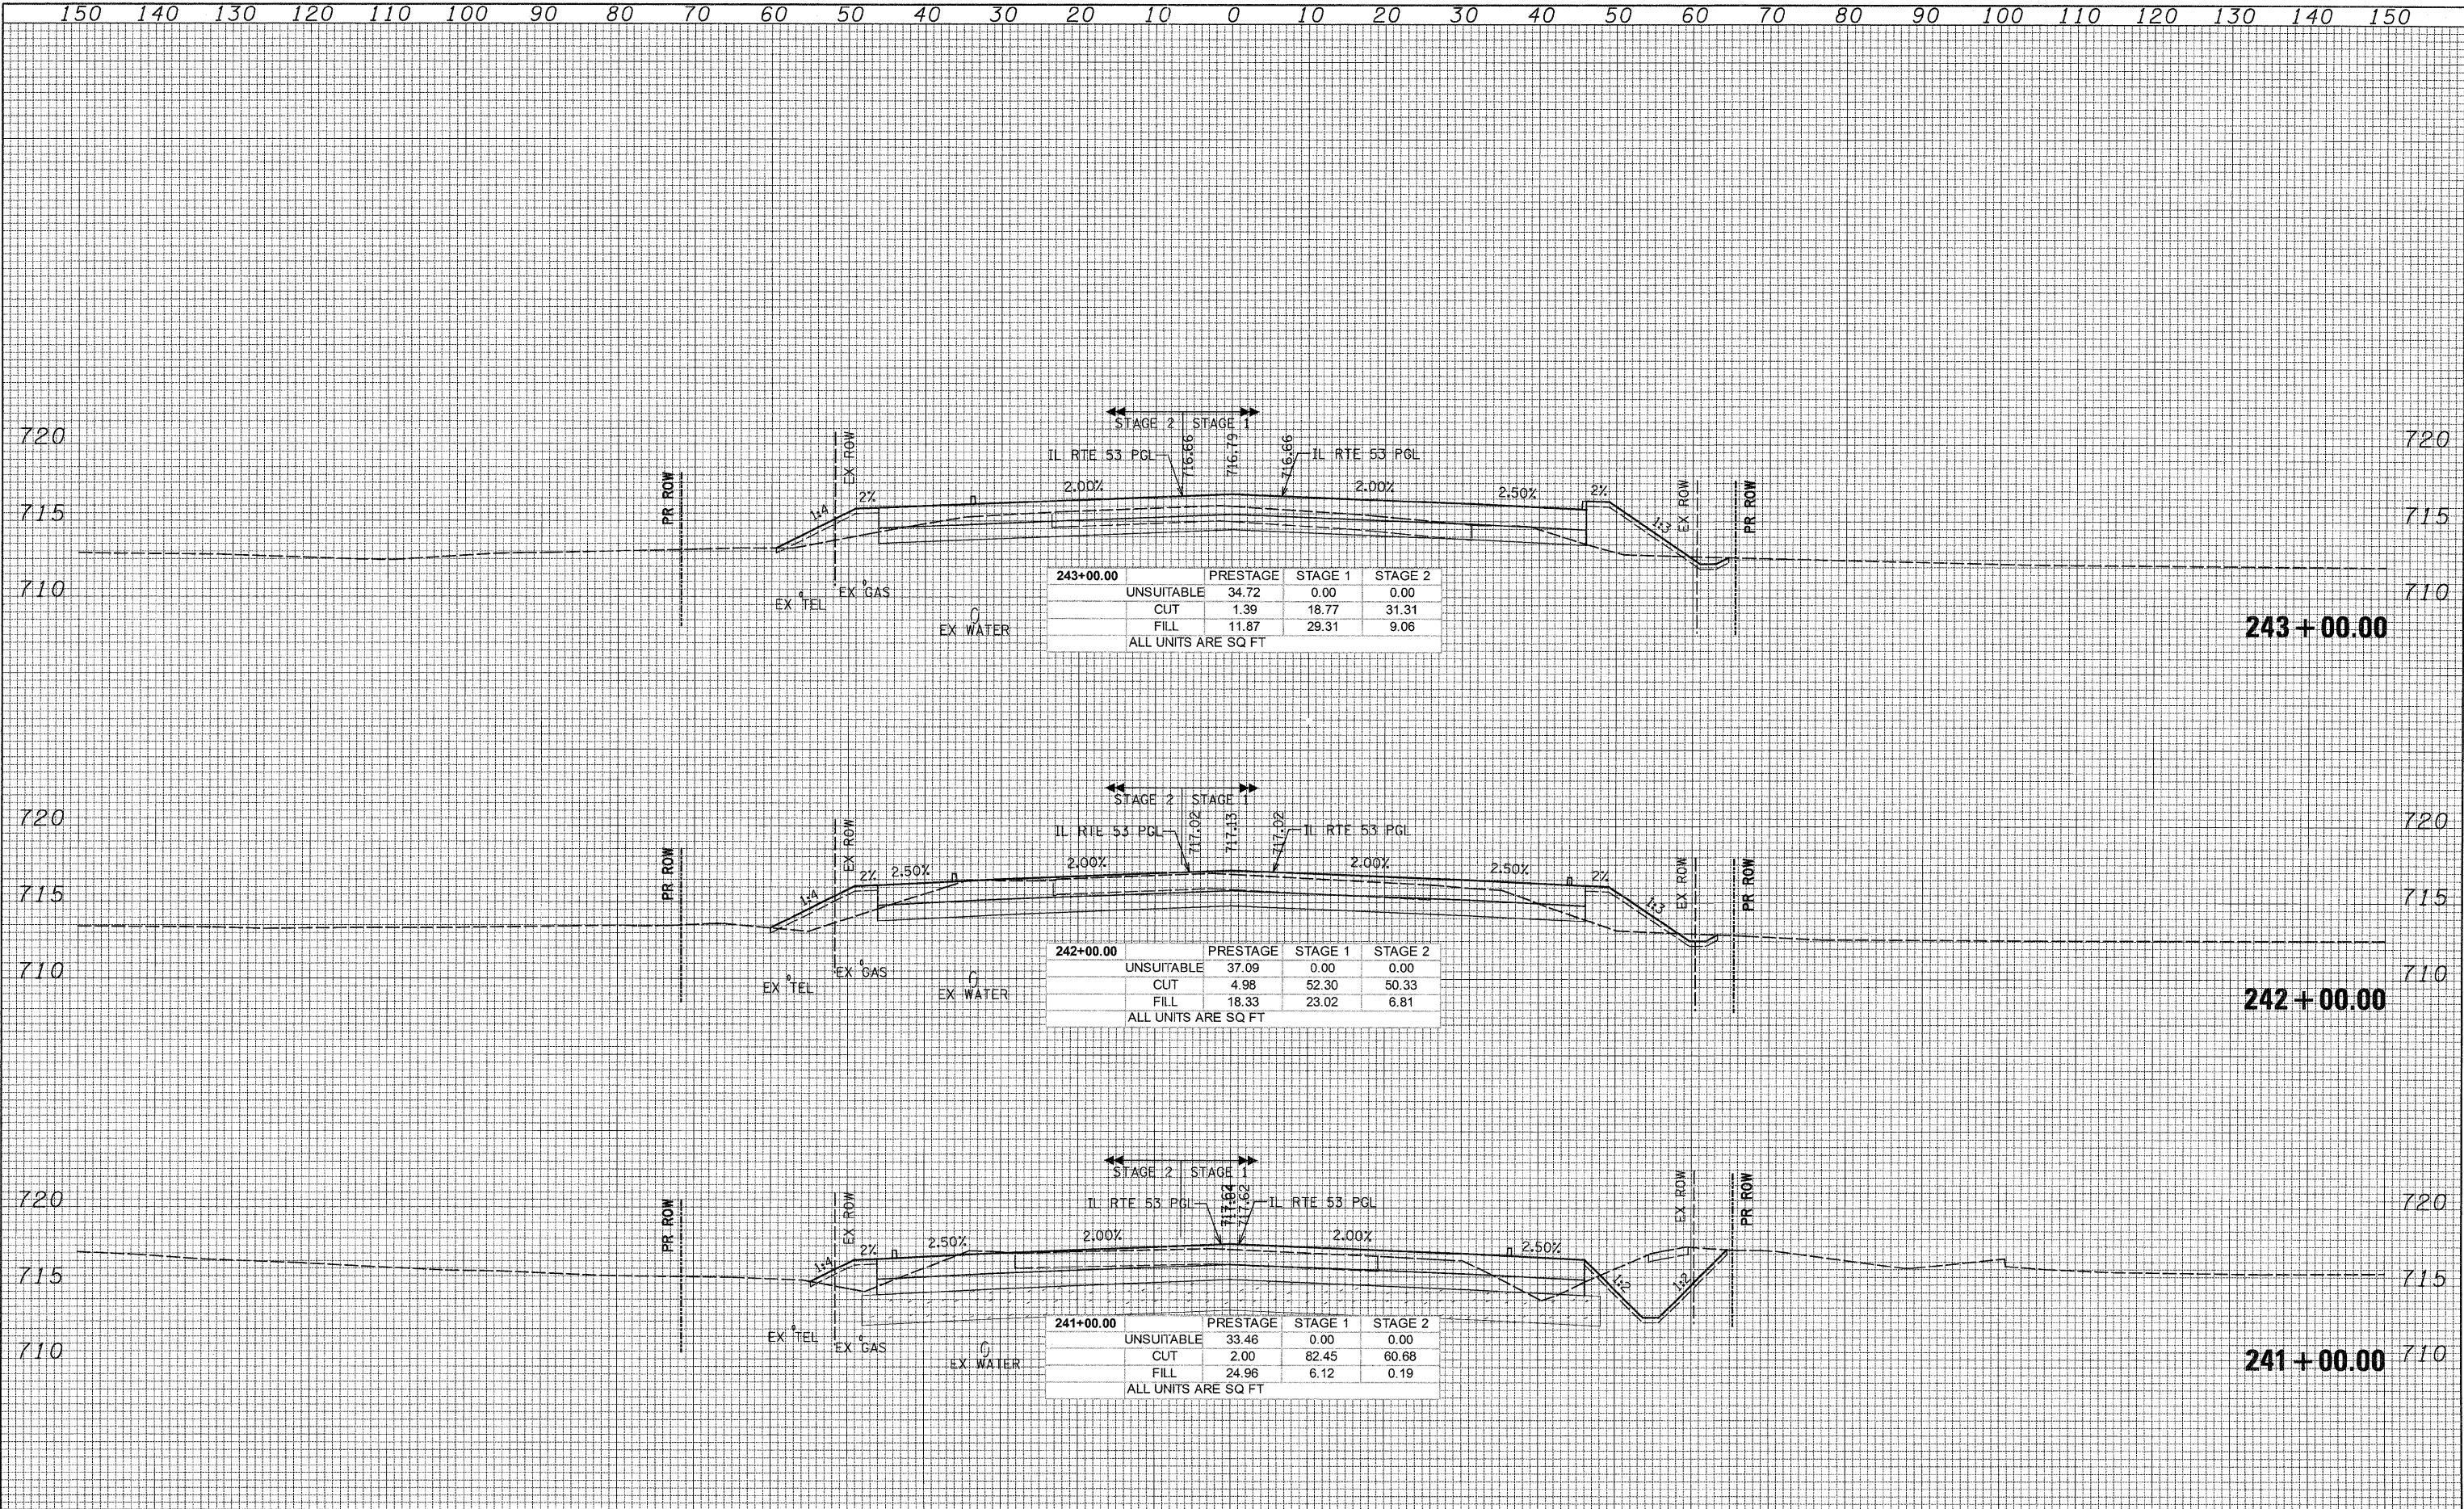

150 140 130 120 110 100 90 80 70 60 50 40 30 20 10 0 10 20 30 40 50 60 70 80 90 100 110 120 130 140 150

PATRICK ENGINEERING INC.
 4670 VARSITY DRIVE
 LISLE, IL 60532
 patrickengineering.com

USER NAME = tkopper(Rdwj.L1s1a)
 DESIGNED -
 DRAWN -
 CHECKED -
 DATE - 12/3/2010

REVISED -
 REVISED -
 REVISED -
 REVISED -

**STATE OF ILLINOIS
 DEPARTMENT OF TRANSPORTATION**

**ILLINOIS ROUTE 53
 CROSS SECTIONS**
 SCALE: 1"=10' HORIZ. 1"=5' VERT. SHEET NO. STA. 241+00.00 TO STA. 243+00.00

F.A.U. RTE.	SECTION	COUNTY	TOTAL SHEETS	SHEET NO.
2578	532B	DUPAGE	781	746
FED. ROAD DIST. NO.		ILLINOIS FED. AID PROJECT		

CONTRACT NO. 60477

G:\1007\9356.A0 (IL53)\Drawings\CADD Sheets\019139797-ahf-xshf.657-748.dgn