


DATE	
BY	
FINAL SURVEY	
PLOTTED	
NOTE BOOK	
AREAS CHECKED	

DATE	
BY	
ORIGINAL SURVEY	
PLOTTED	
NOTE BOOK	
AREAS CHECKED	

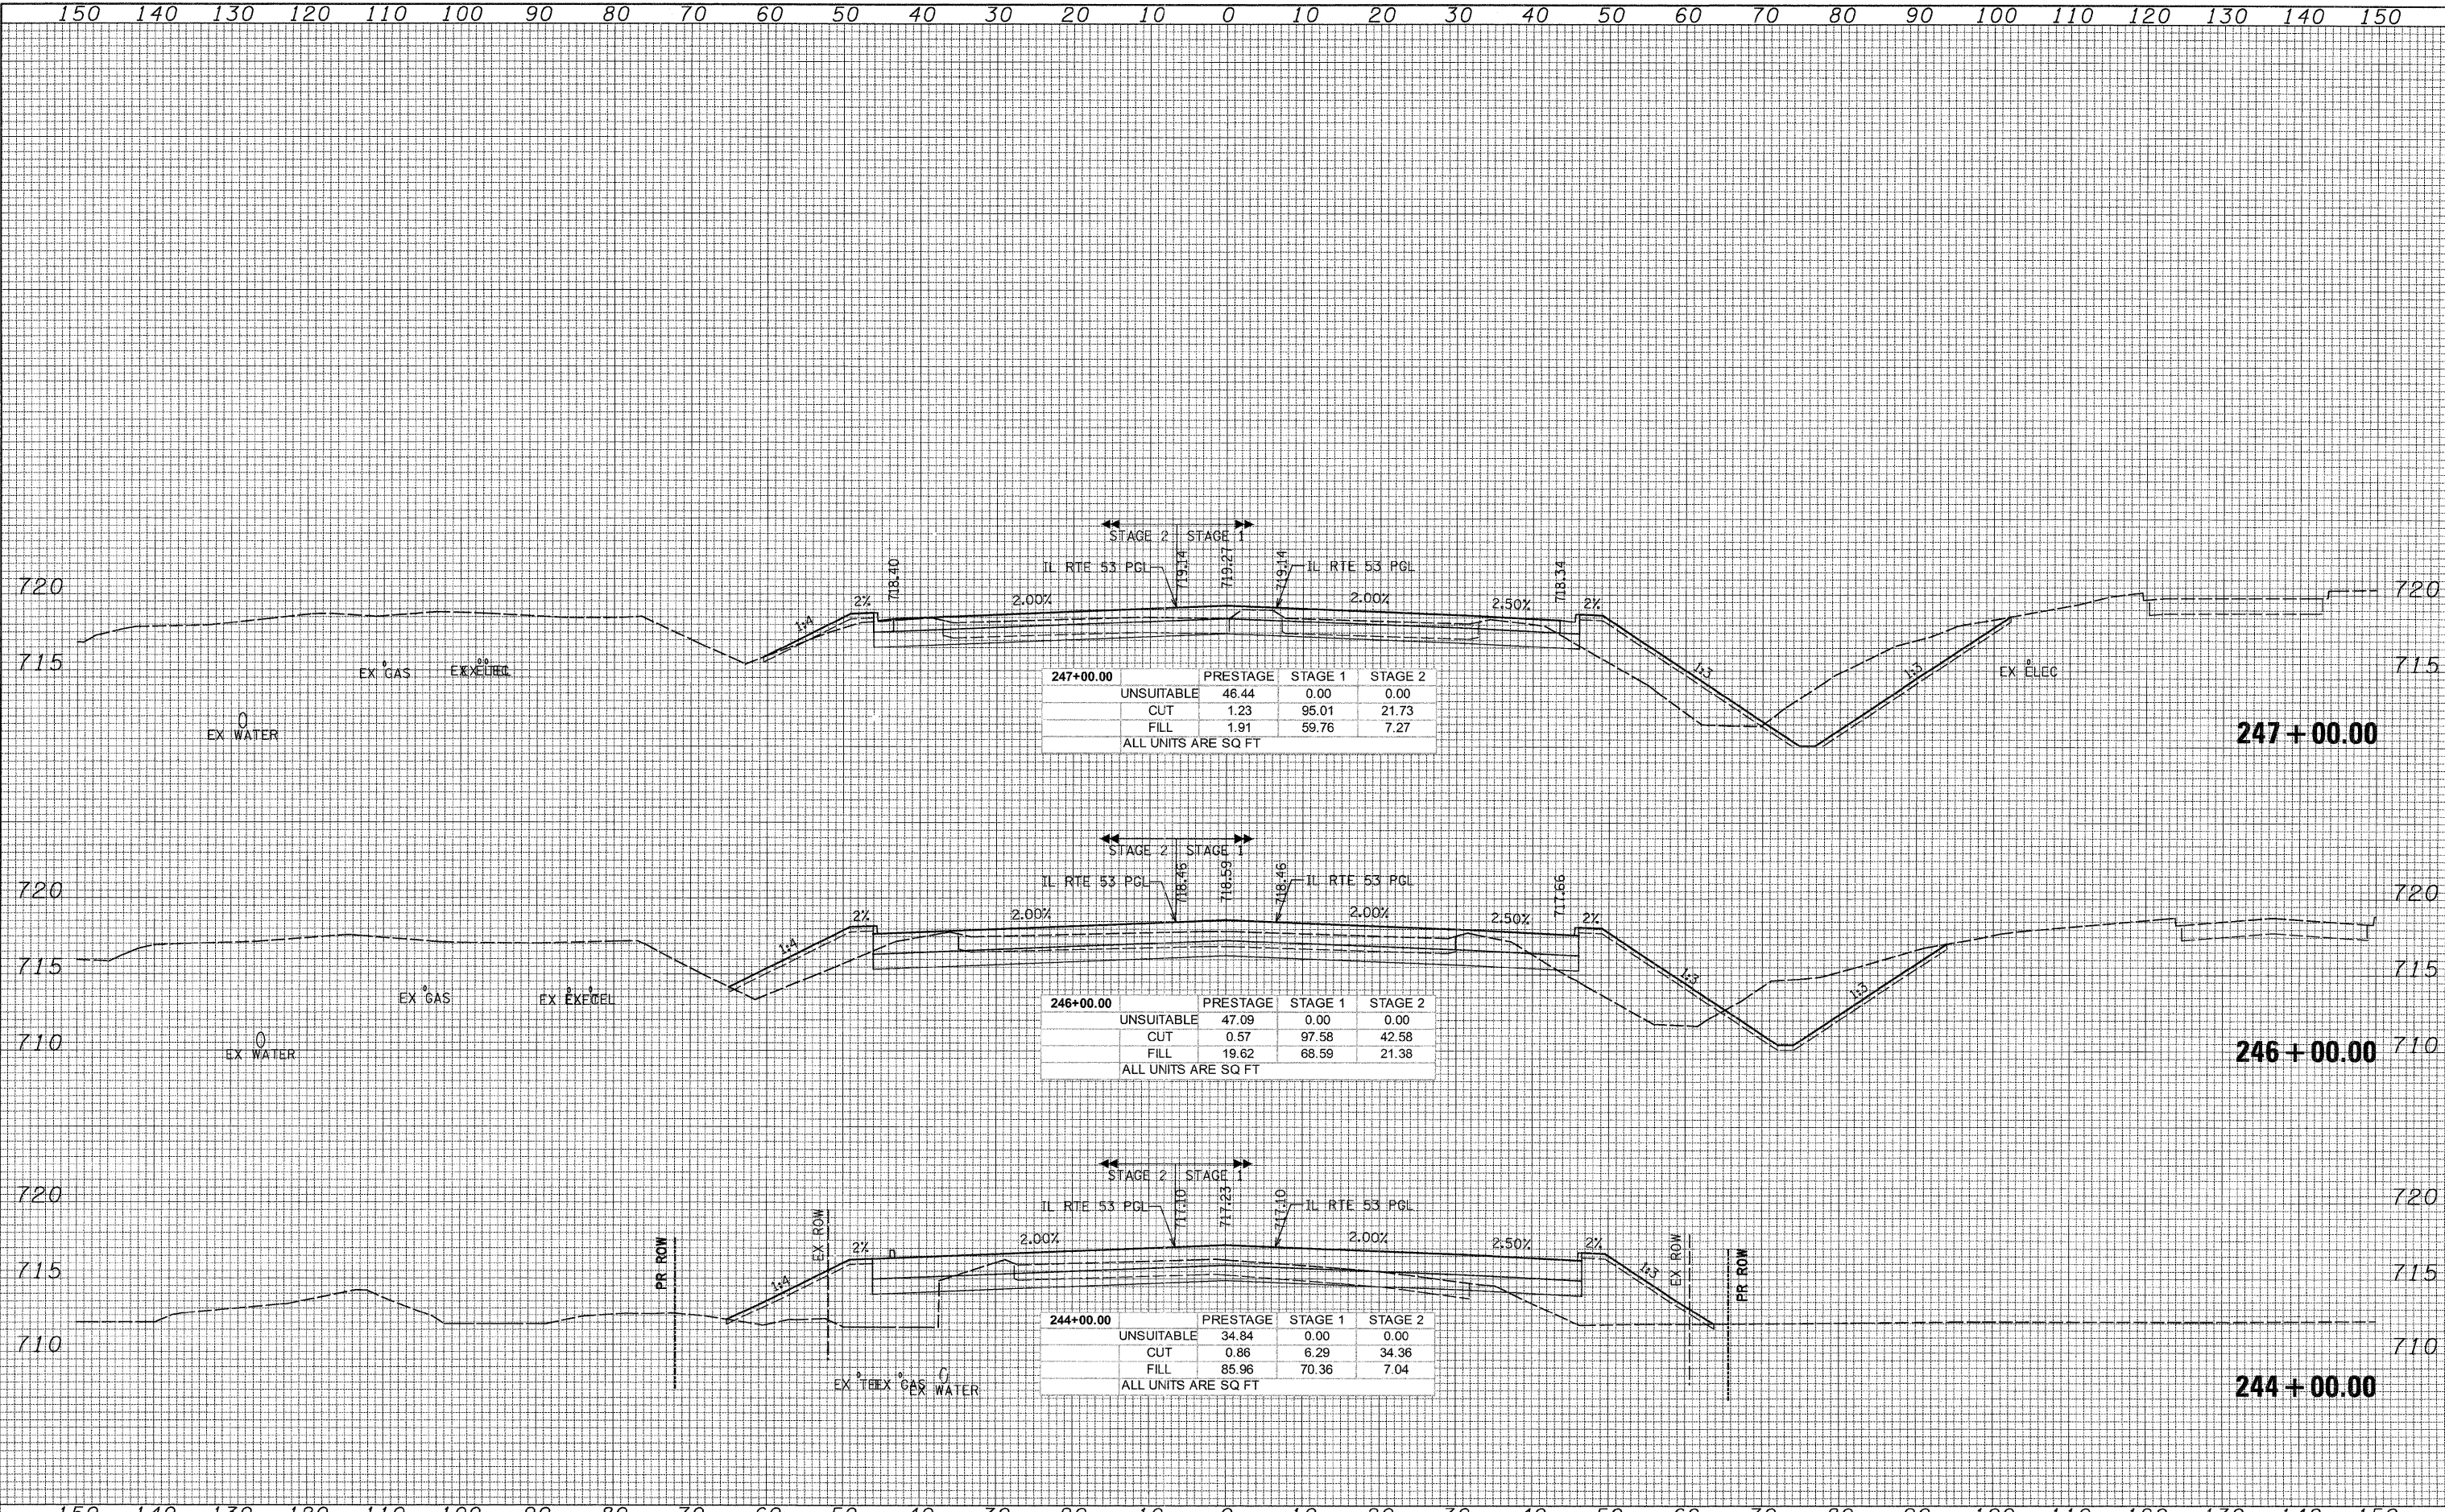

247+00.00	PRESTAGE	STAGE 1	STAGE 2
UNSUITABLE	46.44	0.00	0.00
CUT	1.23	95.01	21.73
FILL	1.91	59.76	7.27
ALL UNITS ARE SQ FT			

246+00.00	PRESTAGE	STAGE 1	STAGE 2
UNSUITABLE	47.09	0.00	0.00
CUT	0.57	97.58	42.58
FILL	19.62	68.59	21.38
ALL UNITS ARE SQ FT			

244+00.00	PRESTAGE	STAGE 1	STAGE 2
UNSUITABLE	34.84	0.00	0.00
CUT	0.86	6.29	34.36
FILL	85.96	70.36	7.04
ALL UNITS ARE SQ FT			

150 140 130 120 110 100 90 80 70 60 50 40 30 20 10 0 10 20 30 40 50 60 70 80 90 100 110 120 130 140 150

	PATRICK ENGINEERING INC. 4970 VARSITY DRIVE LISLE, IL 60532 patrickengineering.com	USER NAME = thoeppen(Rdwy_L1e1e)	DESIGNED -	REVISED -
		PLOT SCALE = 10,0000' / IN.	DRAWN -	REVISED -
		PLOT DATE = 12/3/2010	CHECKED -	REVISED -
			DATE = 12/3/2010	REVISED -

**STATE OF ILLINOIS
DEPARTMENT OF TRANSPORTATION**

**ILLINOIS ROUTE 53
CROSS SECTIONS**

SCALE: 1"=10' HORIZ.
1"=5' VERT.

SHEET NO. _____ STA. 244+00.00 TO STA. 247+00.00

F.A.U. RTE.	SECTION	COUNTY	TOTAL SHEETS	SHEET NO.
2578	532B	DUPAGE	781	747
FED. ROAD DIST. NO.		ILLINOIS FED. AID PROJECT		
		CONTRACT NO. 60477		

Q:\1001\9356_A0_01L53\Drawings\CADD Sheets\019139797-sht-xssht_657-748.dgn