


DATE \_\_\_\_\_  
 BY \_\_\_\_\_  
 SURVEYED \_\_\_\_\_  
 CHECKED \_\_\_\_\_  
 FINAL SURVEY \_\_\_\_\_  
 NOTE BOOK \_\_\_\_\_  
 NO. \_\_\_\_\_

DATE \_\_\_\_\_  
 BY \_\_\_\_\_  
 SURVEYED \_\_\_\_\_  
 CHECKED \_\_\_\_\_  
 ORIGINAL SURVEY \_\_\_\_\_  
 NOTE BOOK \_\_\_\_\_  
 NO. \_\_\_\_\_

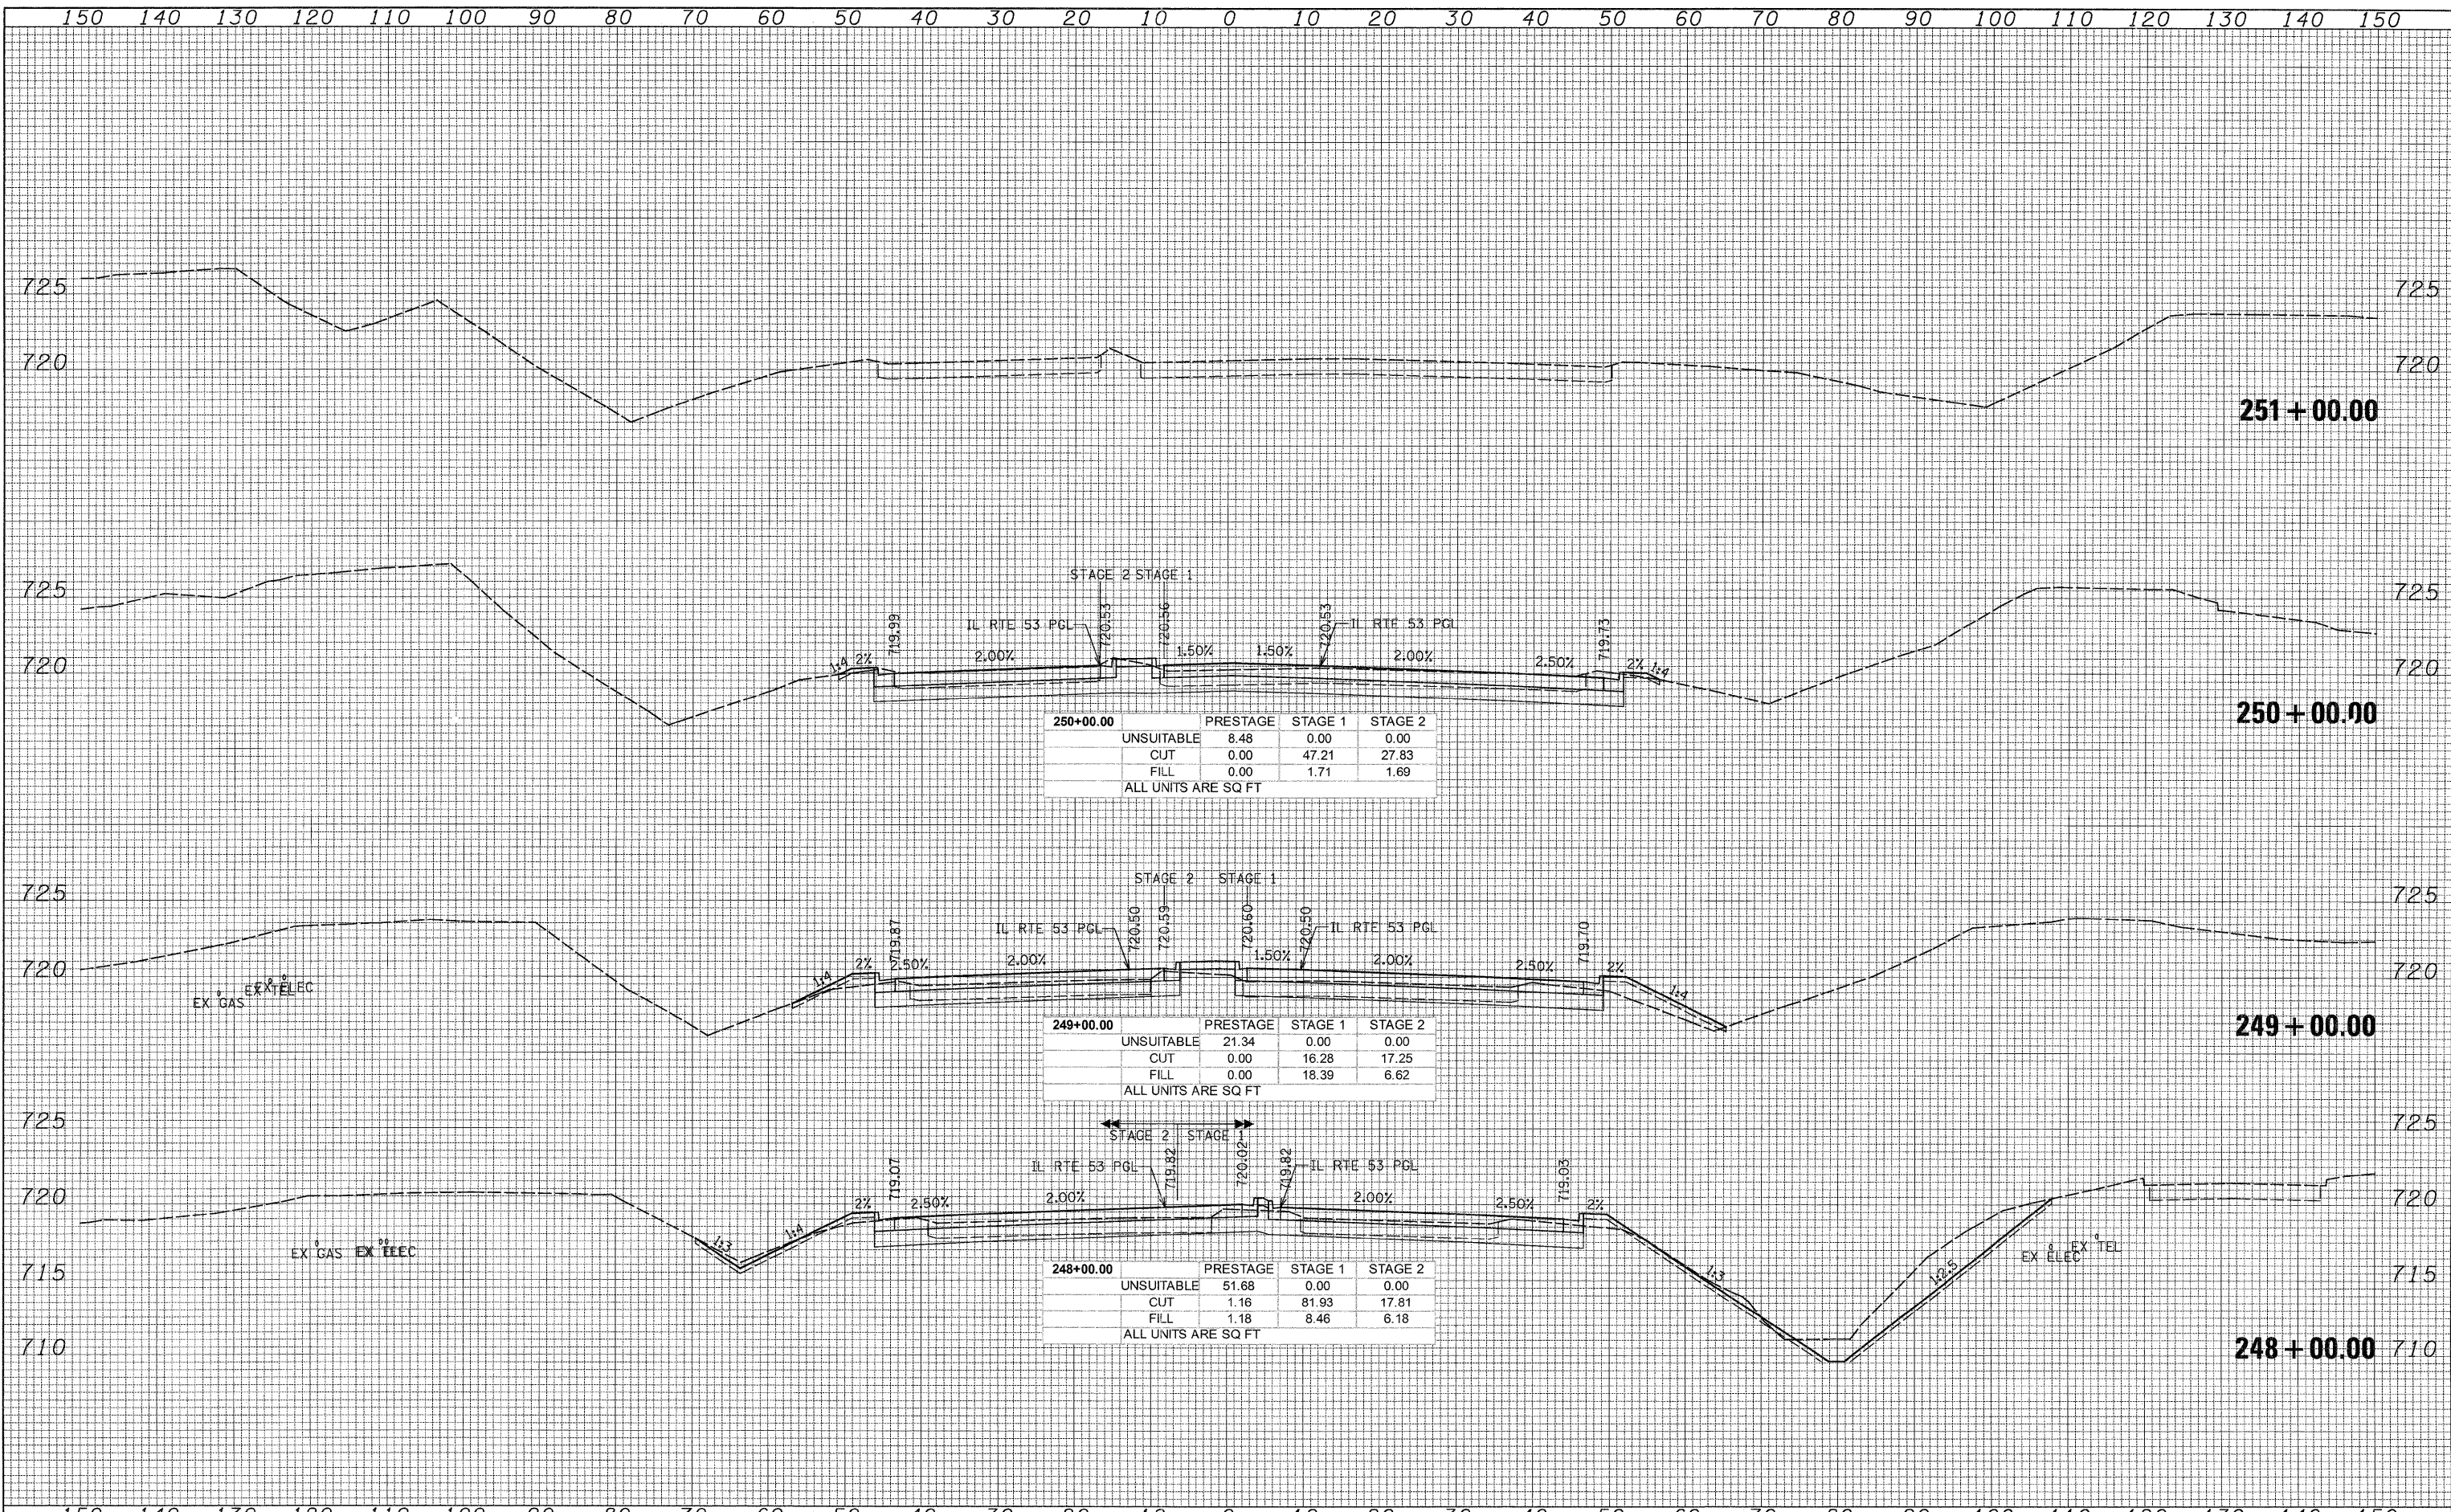

250+00.00	PRESTAGE	STAGE 1	STAGE 2
UNSUITABLE	8.48	0.00	0.00
CUT	0.00	47.21	27.83
FILL	0.00	1.71	1.69
ALL UNITS ARE SQ FT			

249+00.00	PRESTAGE	STAGE 1	STAGE 2
UNSUITABLE	21.34	0.00	0.00
CUT	0.00	16.28	17.25
FILL	0.00	18.39	6.62
ALL UNITS ARE SQ FT			

248+00.00	PRESTAGE	STAGE 1	STAGE 2
UNSUITABLE	51.68	0.00	0.00
CUT	1.16	81.93	17.81
FILL	1.18	8.46	6.18
ALL UNITS ARE SQ FT			

150 140 130 120 110 100 90 80 70 60 50 40 30 20 10 0 10 20 30 40 50 60 70 80 90 100 110 120 130 140 150

PATRICK ENGINEERING INC. 4970 VARSITY DRIVE LISLE, IL 60532 patrickengineering.com	USER NAME = kkoopen(Rdwy,Lisle) DESIGNED - DRAWN - CHECKED - DATE - 12/3/2010	REVISED - REVISED - REVISED - REVISED -	<b>STATE OF ILLINOIS</b> <b>DEPARTMENT OF TRANSPORTATION</b>	<b>ILLINOIS ROUTE 53</b> <b>CROSS SECTIONS</b>	F.A.J. RTE. 2578 SECTION 532B COUNTY DUPAGE TOTAL SHEETS 781 SHEET NO. 748 CONTRACT NO. 60477
	PLOT SCALE = 10.0000' / IN. PLOT DATE = 12/3/2010	SCALE: 1"=30' HORIZ. 1"=5' VERT.			SHEET NO. _____ STA. 248+00.00 TO STA. 251+00.00

G:\1007\9356\_A0... (IL 53)\Drawings\CADD Sheets\019139797-sht-xsah.t.657-748.dgn