


DATE	
BY	
DESIGNED	
DRAWN	
CHECKED	
DATE	
REVISIONS	
NO.	
DESCRIPTION	
DATE	
BY	
DESIGNED	
DRAWN	
CHECKED	
DATE	
REVISIONS	
NO.	
DESCRIPTION	

DATE	
BY	
DESIGNED	
DRAWN	
CHECKED	
DATE	
REVISIONS	
NO.	
DESCRIPTION	
DATE	
BY	
DESIGNED	
DRAWN	
CHECKED	
DATE	
REVISIONS	
NO.	
DESCRIPTION	

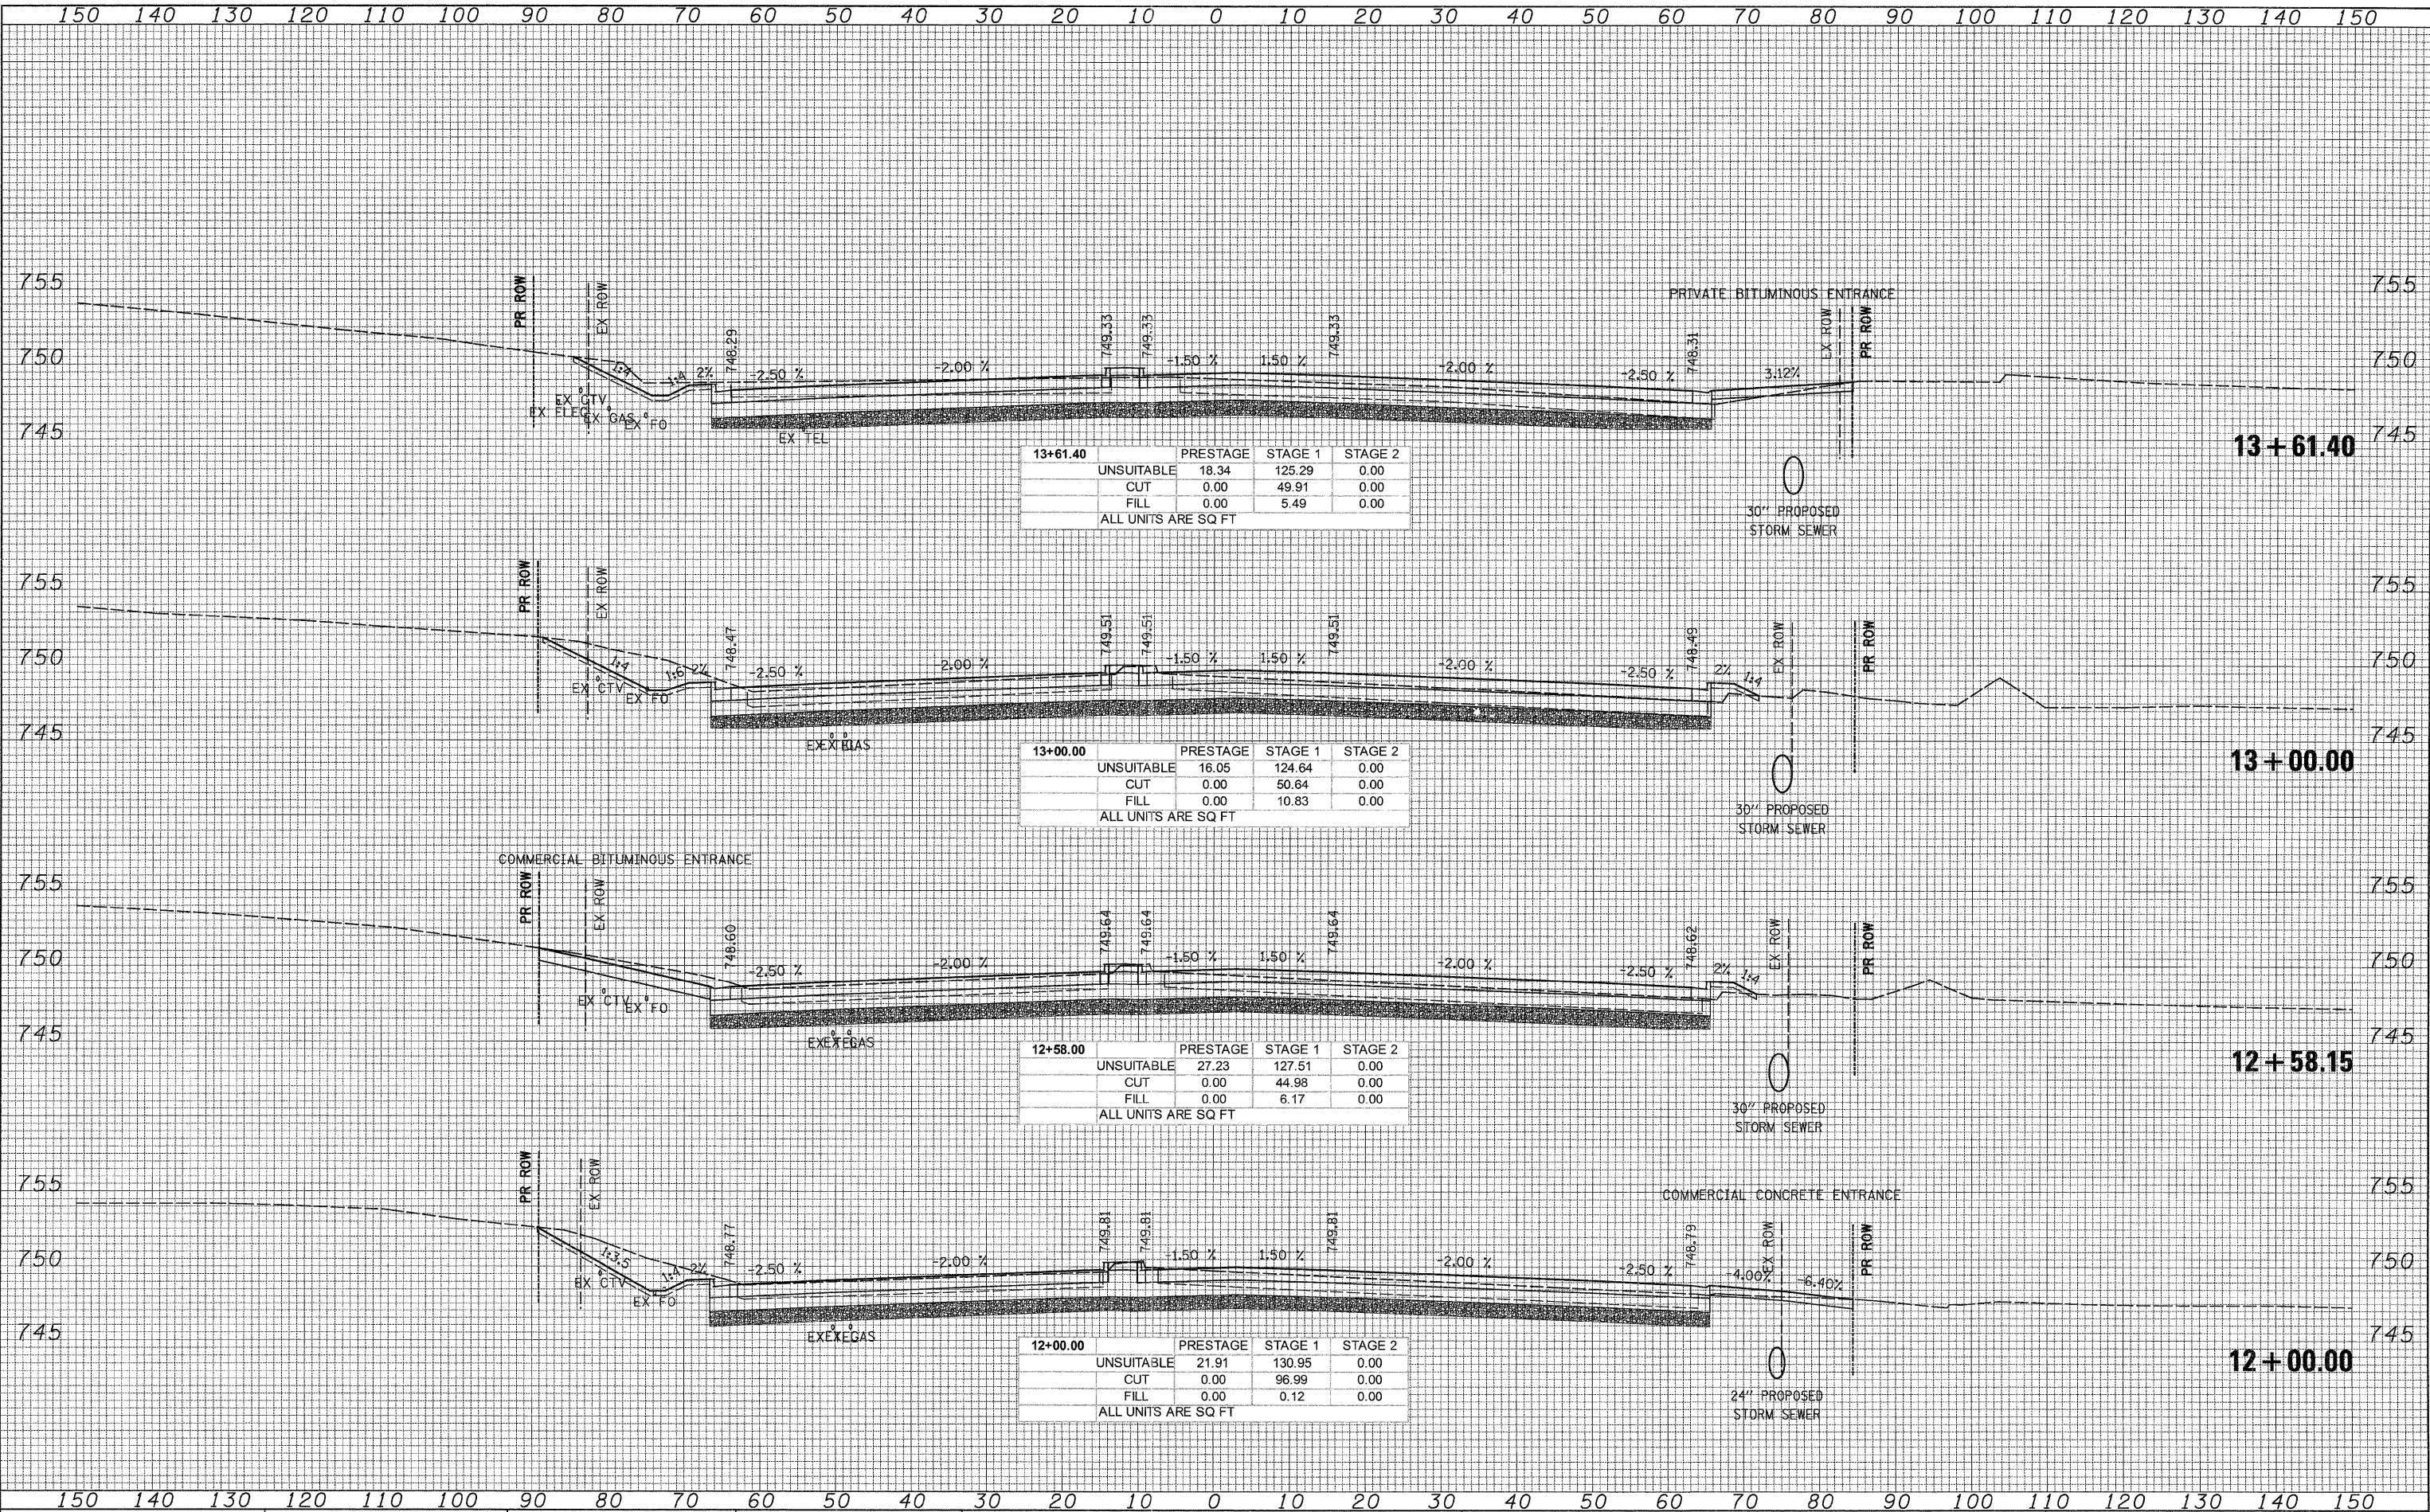

13+61.40	PRESTAGE	STAGE 1	STAGE 2
UNSUITABLE	18.34	125.29	0.00
CUT	0.00	49.91	0.00
FILL	0.00	5.49	0.00
ALL UNITS ARE SQ FT			

13+00.00	PRESTAGE	STAGE 1	STAGE 2
UNSUITABLE	16.05	124.64	0.00
CUT	0.00	50.84	0.00
FILL	0.00	10.83	0.00
ALL UNITS ARE SQ FT			

12+58.00	PRESTAGE	STAGE 1	STAGE 2
UNSUITABLE	27.23	127.51	0.00
CUT	0.00	44.98	0.00
FILL	0.00	6.17	0.00
ALL UNITS ARE SQ FT			

12+00.00	PRESTAGE	STAGE 1	STAGE 2
UNSUITABLE	21.91	130.95	0.00
CUT	0.00	96.99	0.00
FILL	0.00	0.12	0.00
ALL UNITS ARE SQ FT			

G:\1007\9356_A02_(IL53)\Drawings\CADD Sheets\019139797-sht-xsht.749-753.dgn