


DATE \_\_\_\_\_  
 BY \_\_\_\_\_  
 SURVEYED \_\_\_\_\_  
 PLOTTED \_\_\_\_\_  
 TEMPLATE \_\_\_\_\_  
 NOTE BOOK \_\_\_\_\_  
 AREAS CHECKED \_\_\_\_\_  
 NO. \_\_\_\_\_

DATE \_\_\_\_\_  
 BY \_\_\_\_\_  
 SURVEYED \_\_\_\_\_  
 PLOTTED \_\_\_\_\_  
 TEMPLATE \_\_\_\_\_  
 NOTE BOOK \_\_\_\_\_  
 AREAS CHECKED \_\_\_\_\_  
 NO. \_\_\_\_\_

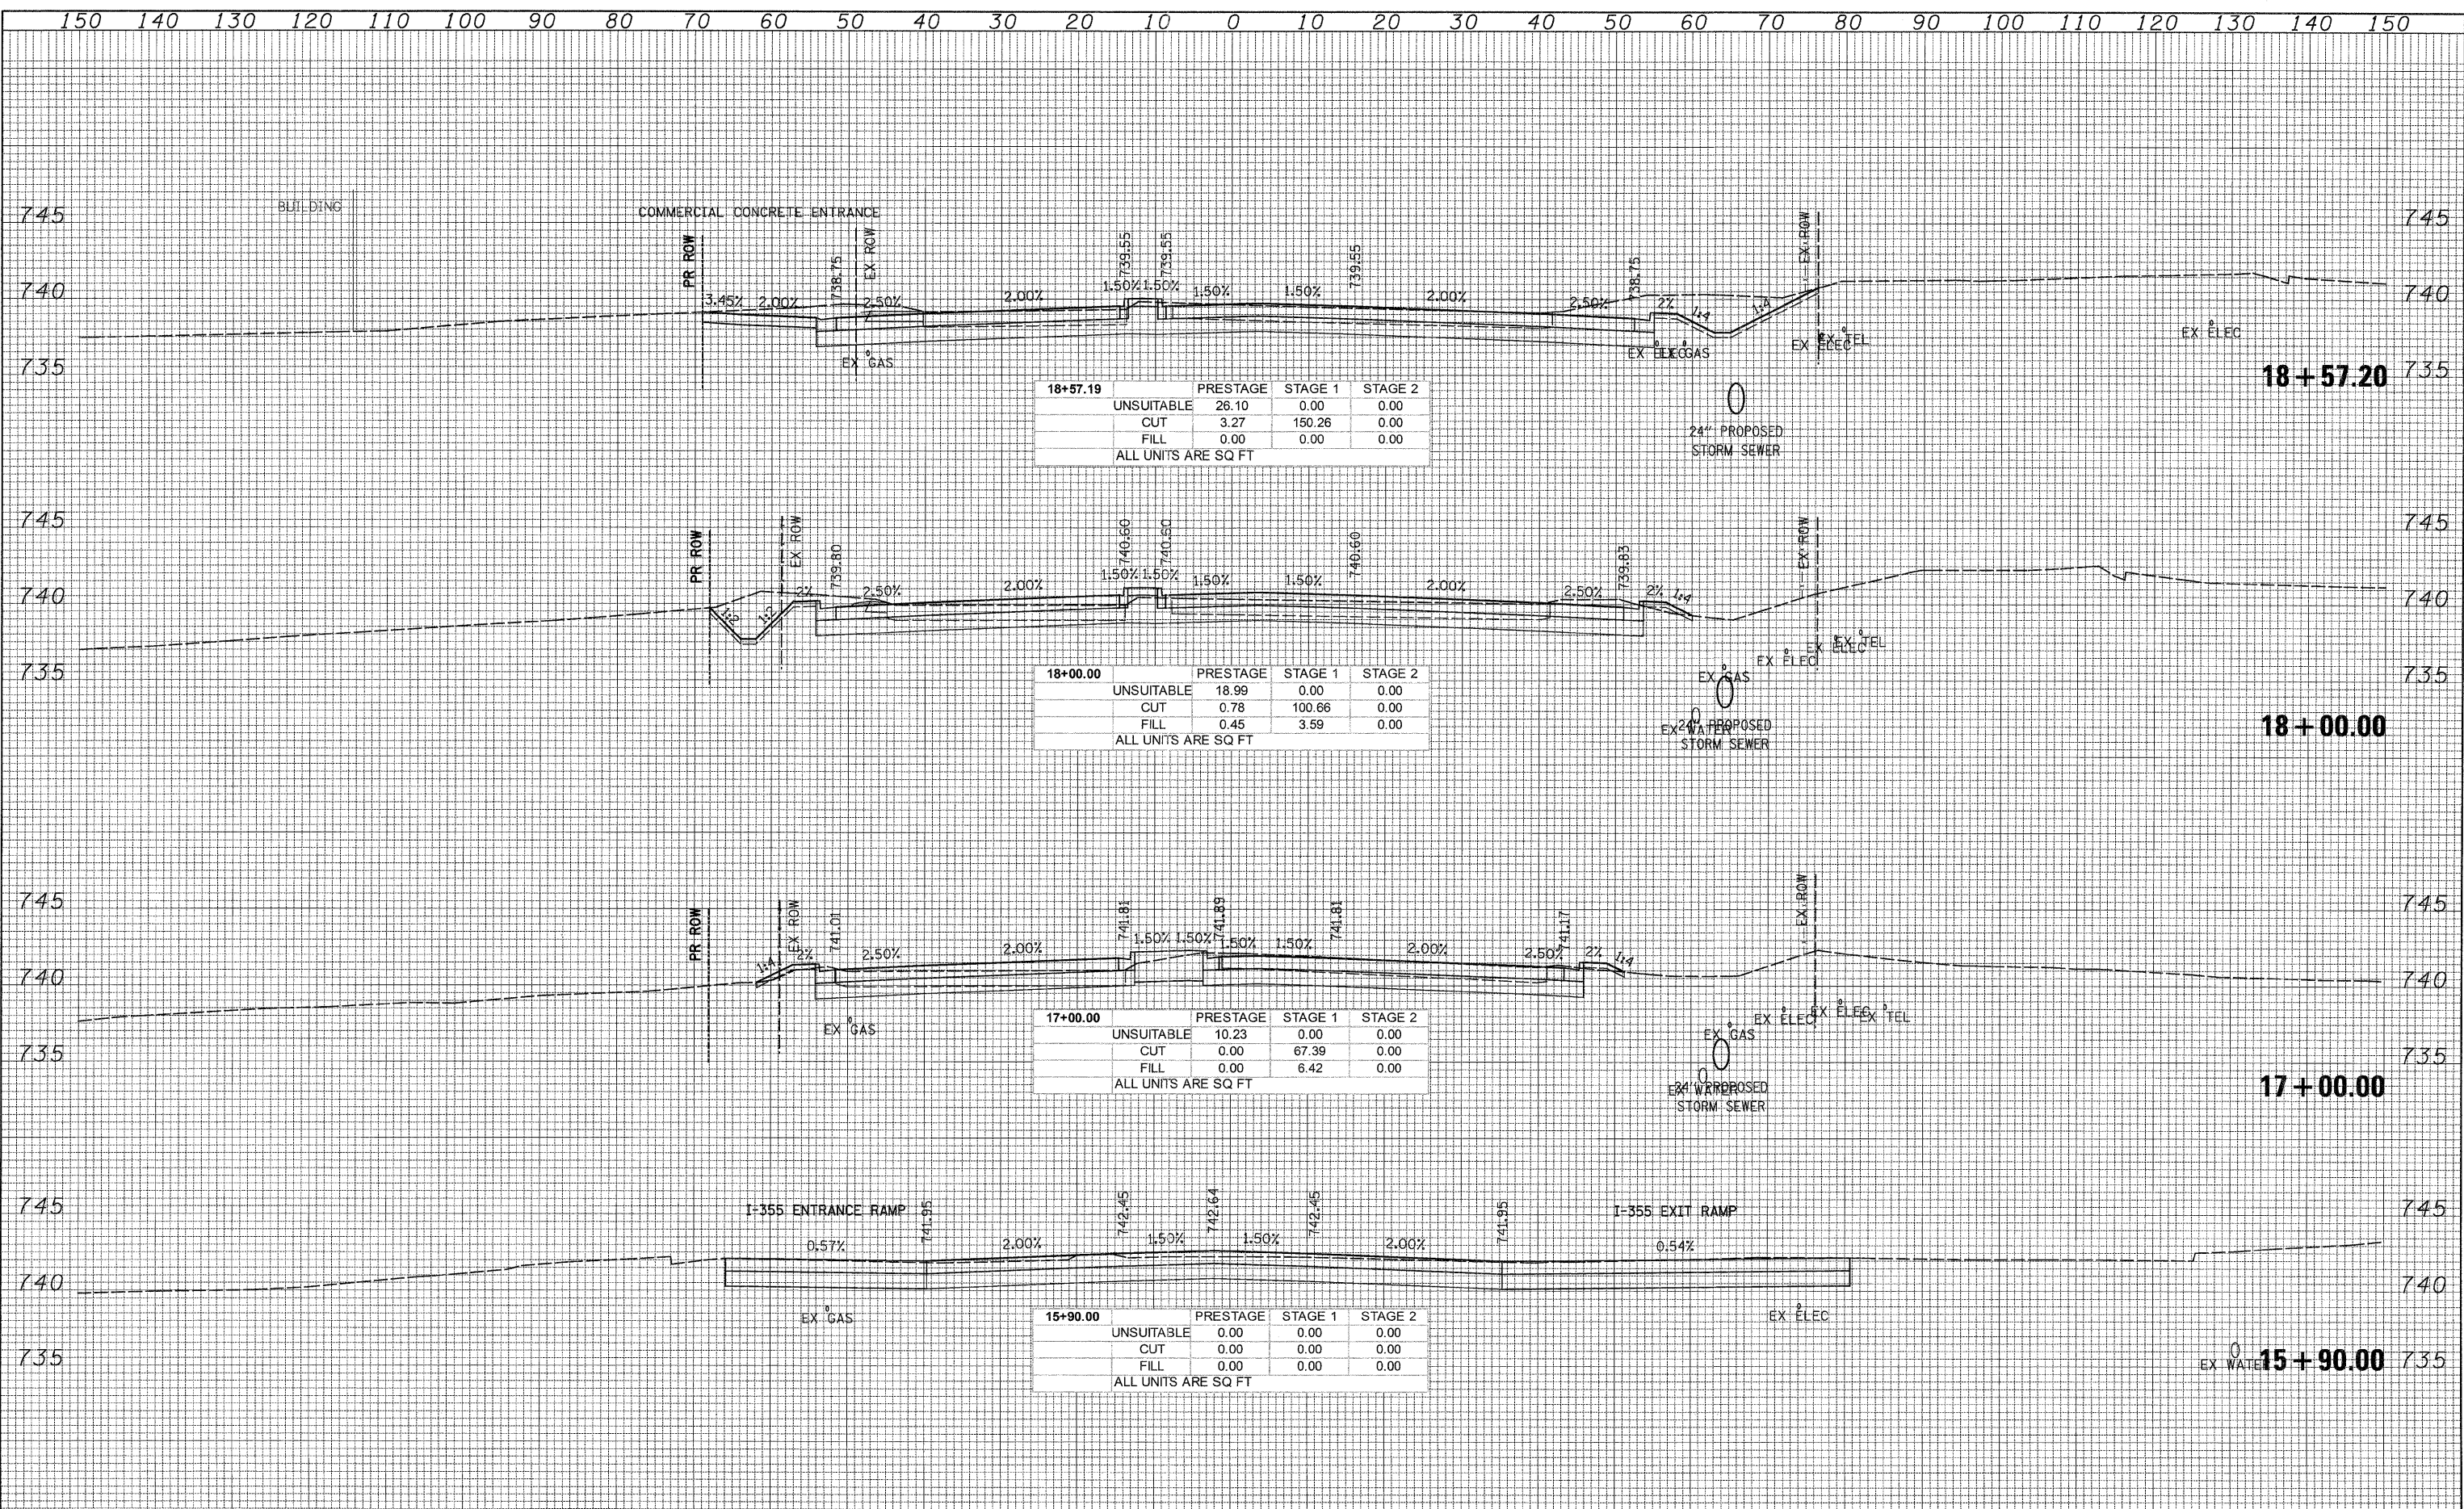

18+57.19	PRESTAGE	STAGE 1	STAGE 2
UNSUITABLE	26.10	0.00	0.00
CUT	3.27	150.26	0.00
FILL	0.00	0.00	0.00
ALL UNITS ARE SQ FT			

18+00.00	PRESTAGE	STAGE 1	STAGE 2
UNSUITABLE	18.99	0.00	0.00
CUT	0.78	100.66	0.00
FILL	0.45	3.59	0.00
ALL UNITS ARE SQ FT			

17+00.00	PRESTAGE	STAGE 1	STAGE 2
UNSUITABLE	10.23	0.00	0.00
CUT	0.00	67.39	0.00
FILL	0.00	6.42	0.00
ALL UNITS ARE SQ FT			

15+90.00	PRESTAGE	STAGE 1	STAGE 2
UNSUITABLE	0.00	0.00	0.00
CUT	0.00	0.00	0.00
FILL	0.00	0.00	0.00
ALL UNITS ARE SQ FT			

150 140 130 120 110 100 90 80 70 60 50 40 30 20 10 0 10 20 30 40 50 60 70 80 90 100 110 120 130 140 150

**PATRICK ENGINEERING INC.**  
 4870 VARSITY DRIVE  
 LISLE, IL 60532  
 patrickengineering.com

USER NAME = tkooppen(Rdwy\_Lisle)  
 DESIGNED -  
 DRAWN -  
 CHECKED -  
 PLOT DATE = 12/3/2010  
 DATE - 12/3/2010

REVISED -  
 REVISED -  
 REVISED -  
 REVISED -

**STATE OF ILLINOIS**  
**DEPARTMENT OF TRANSPORTATION**

**LAKE STREET CROSS SECTIONS**  
 SCALE: 1"=10' HORIZ. 1"=5' VERT. SHEET NO. STA. 15+90.00 TO STA. 18+57.20

F.A.U. RTE.	SECTION	COUNTY	TOTAL SHEETS	SHEET NO.
2578	532B	DUPAGE	781	755
FED. ROAD DIST. NO.		ILLINOIS FED. AID PROJECT		

G:\1001\9356.A0 (LISLE)\Drawings\CADD Sheets\019139797-ght-xsah.t.754-758.dgn