


DATE	
BY	
NO.	
ORIGINAL SURVEY	
SURVEY	
PLOTTED	
TEMPLATE	
NOTE BOOK	
AREAS CHECKED	

DATE	
BY	
NO.	
ORIGINAL SURVEY	
SURVEY	
PLOTTED	
TEMPLATE	
NOTE BOOK	
AREAS CHECKED	

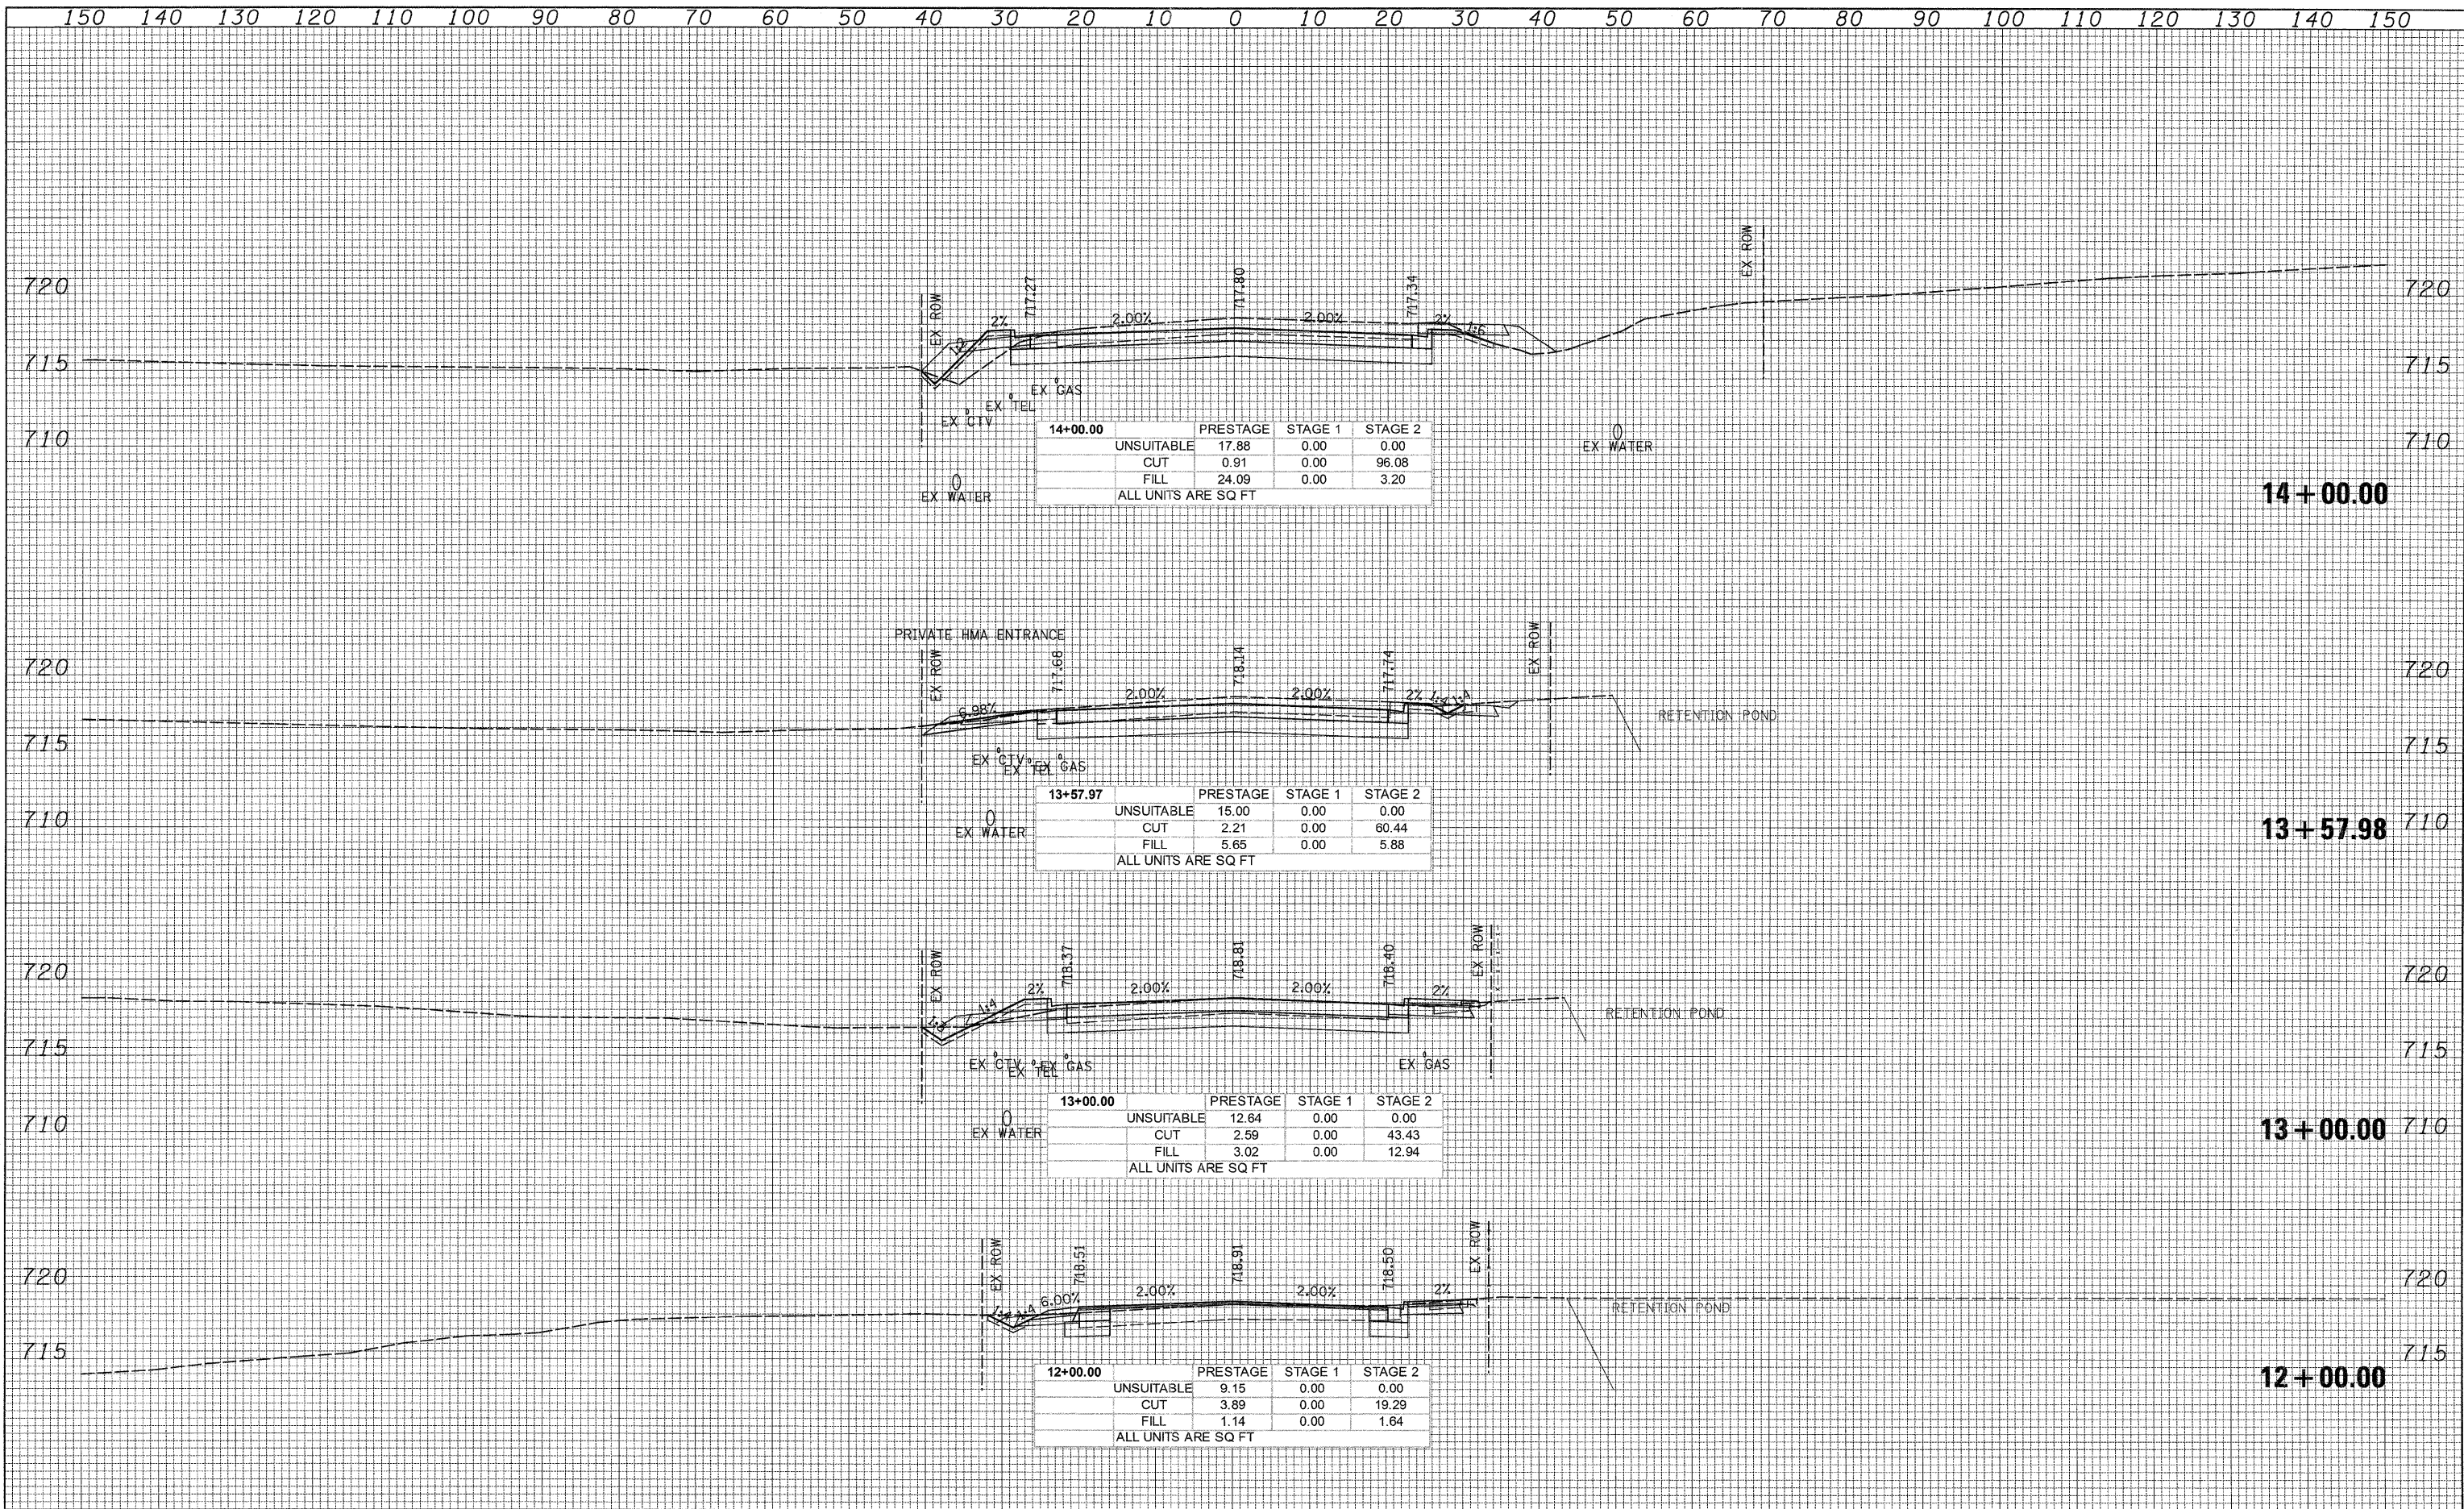

14+00.00	PRESTAGE	STAGE 1	STAGE 2
UNSUITABLE	17.88	0.00	0.00
CUT	0.91	0.00	96.08
FILL	24.09	0.00	3.20
ALL UNITS ARE SQ FT			

13+57.97	PRESTAGE	STAGE 1	STAGE 2
UNSUITABLE	15.00	0.00	0.00
CUT	2.21	0.00	60.44
FILL	5.65	0.00	5.88
ALL UNITS ARE SQ FT			

13+00.00	PRESTAGE	STAGE 1	STAGE 2
UNSUITABLE	12.64	0.00	0.00
CUT	2.59	0.00	43.43
FILL	3.02	0.00	12.94
ALL UNITS ARE SQ FT			

12+00.00	PRESTAGE	STAGE 1	STAGE 2
UNSUITABLE	9.15	0.00	0.00
CUT	3.89	0.00	19.29
FILL	1.14	0.00	1.64
ALL UNITS ARE SQ FT			

150 140 130 120 110 100 90 80 70 60 50 40 30 20 10 0 10 20 30 40 50 60 70 80 90 100 110 120 130 140 150

PATRICK ENGINEERING INC.
 4970 VARSITY DRIVE
 LISLE, IL 60532
 patrickengineering.com

USER NAME = tkoeppen(Rdwy.L101e)
 DESIGNED -
 DRAWN -
 CHECKED -
 DATE - 12/3/2010

REVISED -
 REVISED -
 REVISED -
 REVISED -

**STATE OF ILLINOIS
 DEPARTMENT OF TRANSPORTATION**

**NORDIC ROAD
 CROSS SECTIONS**
 SCALE: 1"=10' HORIZ.
 1/2"=5' VERT.
 SHEET NO. STA. 12+00.00 TO STA. 14+00.00

F.A.U. RTE.	SECTION	COUNTY	TOTAL SHEETS	SHEET NO.
2578	532B	DUPAGE	781	760
FED. ROAD DIST. NO.		ILLINOIS FED. AID PROJECT		
		CONTRACT NO. 60477		

G:\1007\9356.A0 (L153)\Drawings\CADD Sheets\019139797-ah-t-xsh-t-759-762.dgn