


DATE
BY
SURVEYED
PLOTTED
NOTE BOOK
AREAS CHECKED

DATE
BY
SURVEYED
PLOTTED
NOTE BOOK
AREAS CHECKED

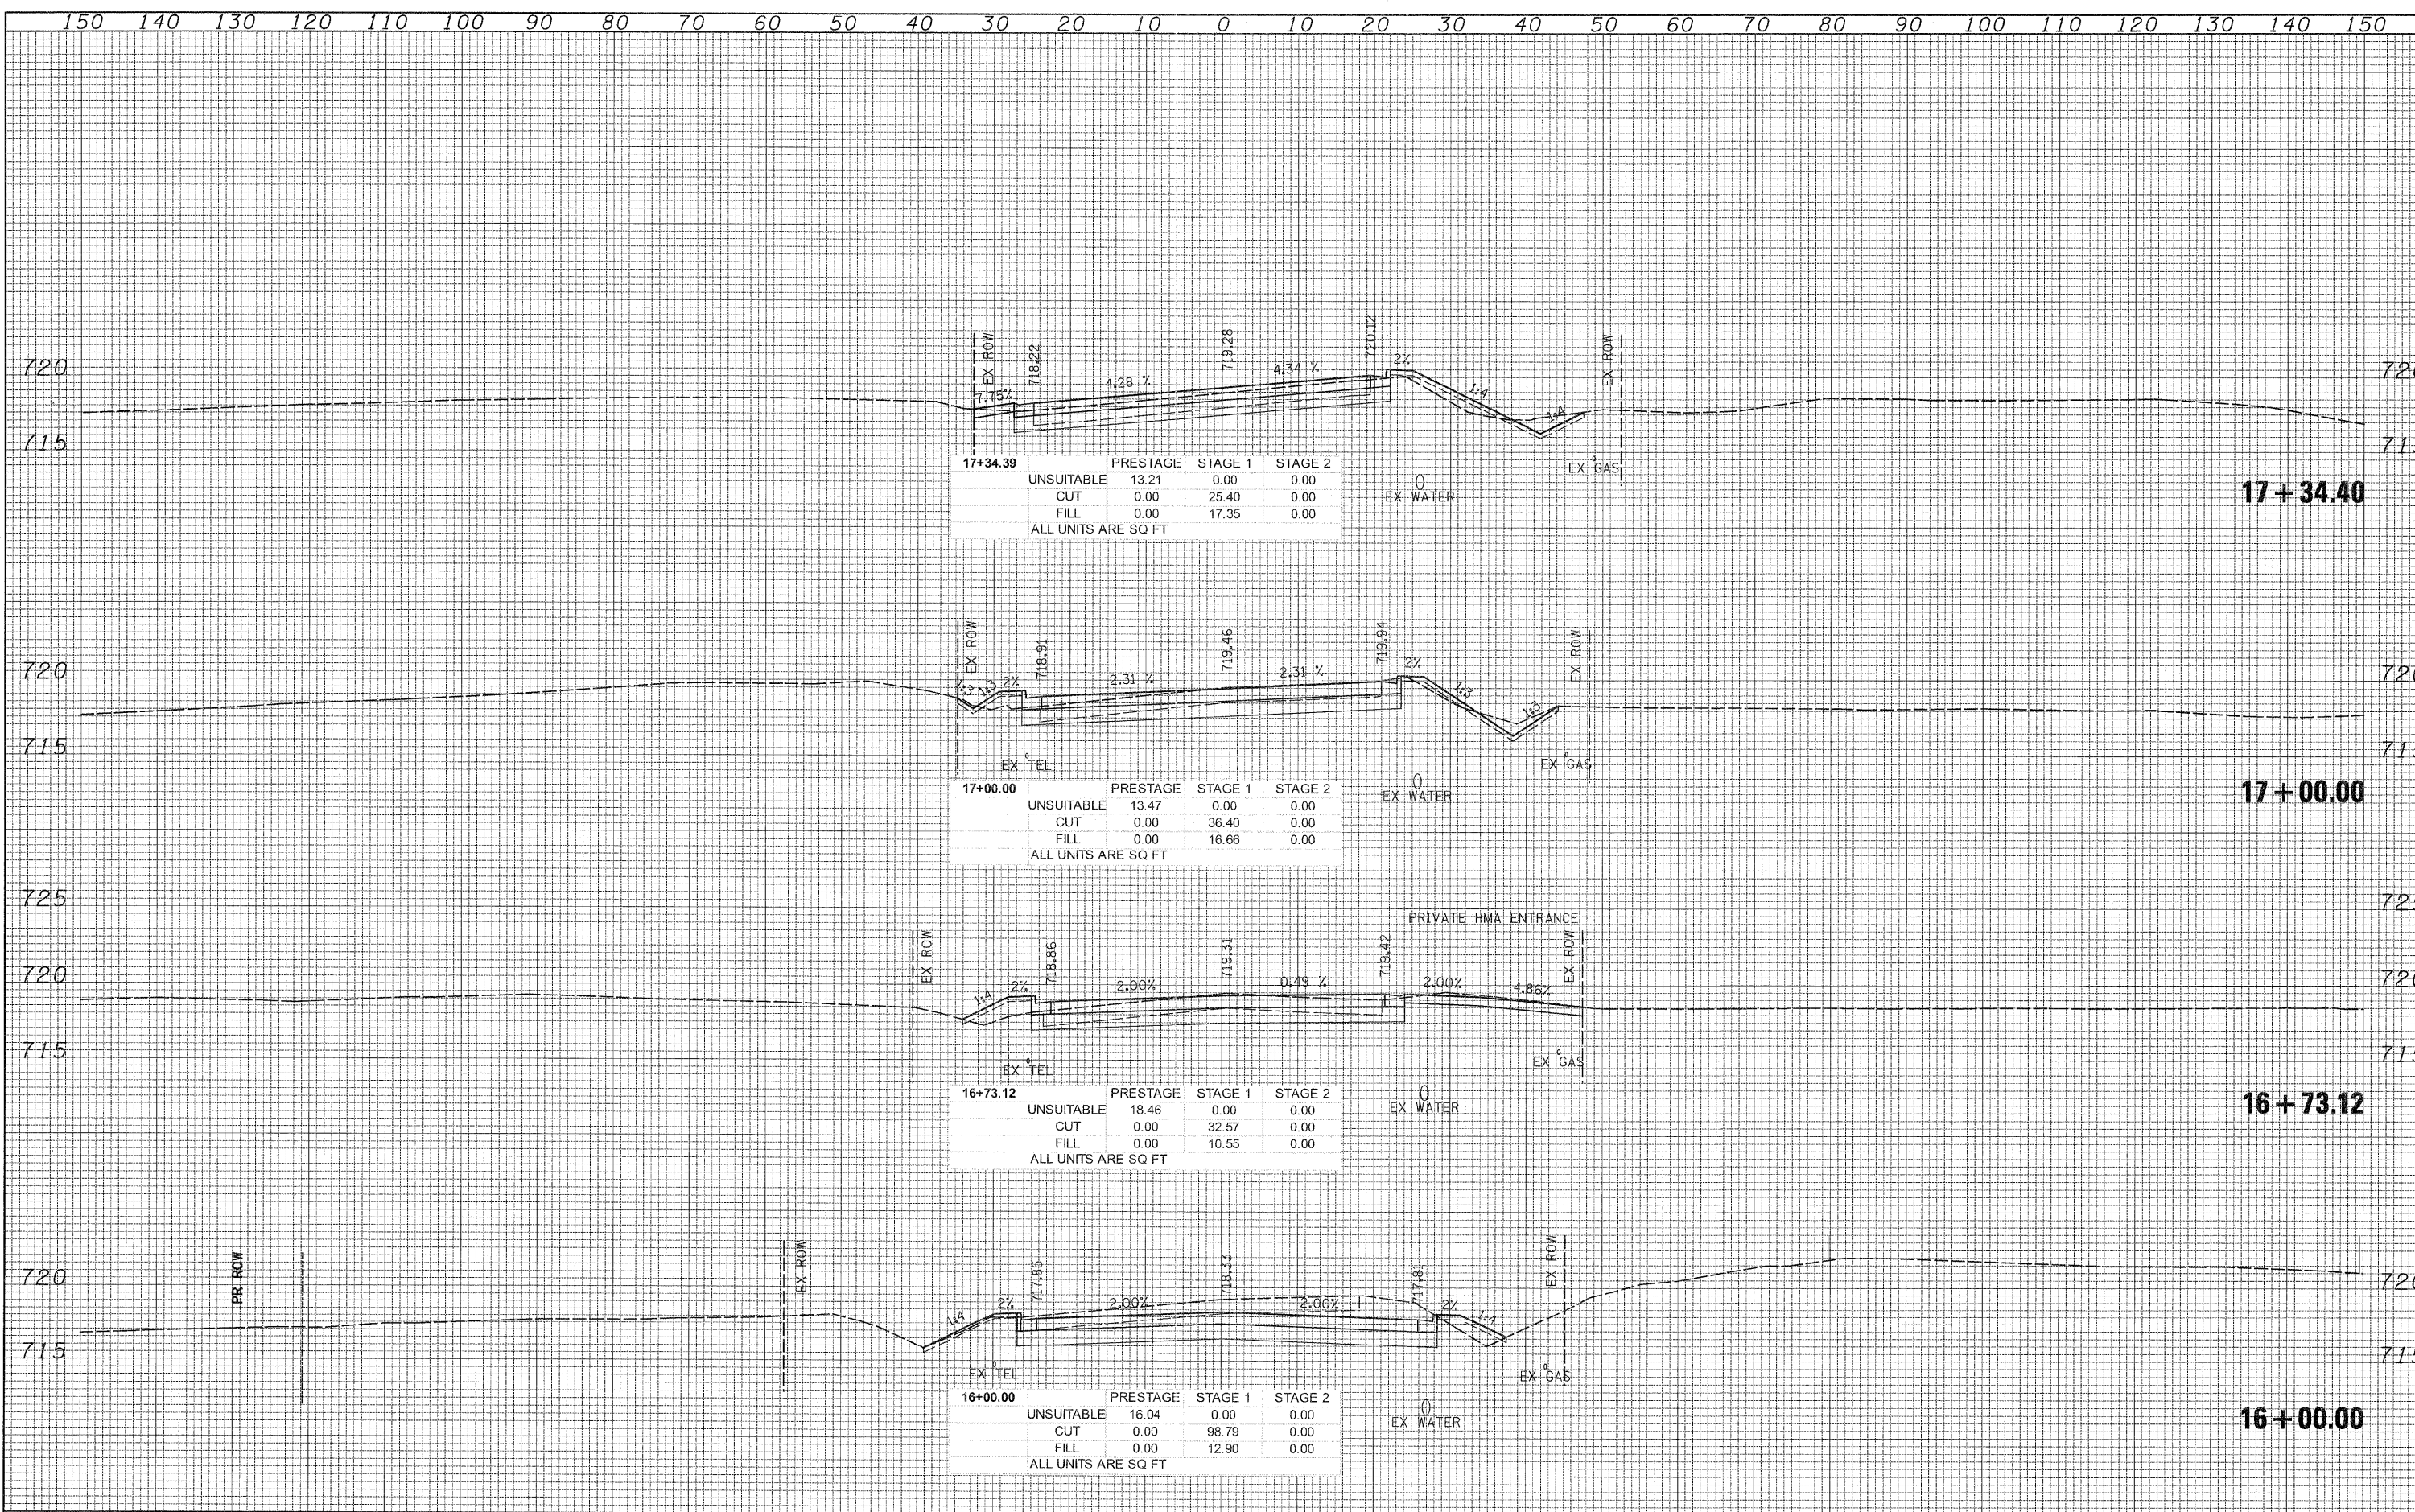

17+34.39	PRESTAGE	STAGE 1	STAGE 2
UNSUITABLE	13.21	0.00	0.00
CUT	0.00	25.40	0.00
FILL	0.00	17.35	0.00
ALL UNITS ARE SQ FT			

17+00.00	PRESTAGE	STAGE 1	STAGE 2
UNSUITABLE	13.47	0.00	0.00
CUT	0.00	36.40	0.00
FILL	0.00	16.66	0.00
ALL UNITS ARE SQ FT			

16+73.12	PRESTAGE	STAGE 1	STAGE 2
UNSUITABLE	18.46	0.00	0.00
CUT	0.00	32.57	0.00
FILL	0.00	10.55	0.00
ALL UNITS ARE SQ FT			

16+00.00	PRESTAGE	STAGE 1	STAGE 2
UNSUITABLE	16.04	0.00	0.00
CUT	0.00	98.79	0.00
FILL	0.00	12.90	0.00
ALL UNITS ARE SQ FT			

150 140 130 120 110 100 90 80 70 60 50 40 30 20 10 0 10 20 30 40 50 60 70 80 90 100 110 120 130 140 150

PATRICK ENGINEERING INC.
4970 VARSITY DRIVE
LISLE, IL 60532
patrickengineering.com

USER NAME = ckarstan(Lisle_R)
DESIGNED -
DRAWN -
CHECKED -
PLOT SCALE = 1/2"=10' / FT.
PLOT DATE = 1/4/2011

DESIGNED -
DRAWN -
CHECKED -
DATE = 01/31/2011

REVISED -
REVISED -
REVISED -
REVISED -

**STATE OF ILLINOIS
DEPARTMENT OF TRANSPORTATION**

**NORDIC ROAD
CROSS SECTIONS**
SCALE: 1/2"=10' HORIZ.
1/4"=5' VERT.
SHEET NO. STA. 16+00.00 TO STA. 17+34.40

F.A.U. RTE.	SECTION	COUNTY	TOTAL SHEETS	SHEET NO.
2578	532B	DUPAGE	781	761
FED. ROAD DIST. NO. ILLINOIS FED. AID PROJECT			CONTRACT NO. 60477	

G:\DOT\9356_A0_IL53\Drawings\CADD Sheets\019139797-ght-xsoht_759-762.dgn