


150 140 130 120 110 100 90 80 70 60 50 40 30 20 10 0 10 20 30 40 50 60 70 80 90 100 110 120 130 140 150

FINAL SURVEY NO.	DATE
SURVEYED	BY
PLANNED	
TEMPLATE	
AREAS	
CHECKED	

ORIGINAL SURVEY NO.	DATE
SURVEYED	BY
PLANNED	
TEMPLATE	
AREAS	
CHECKED	

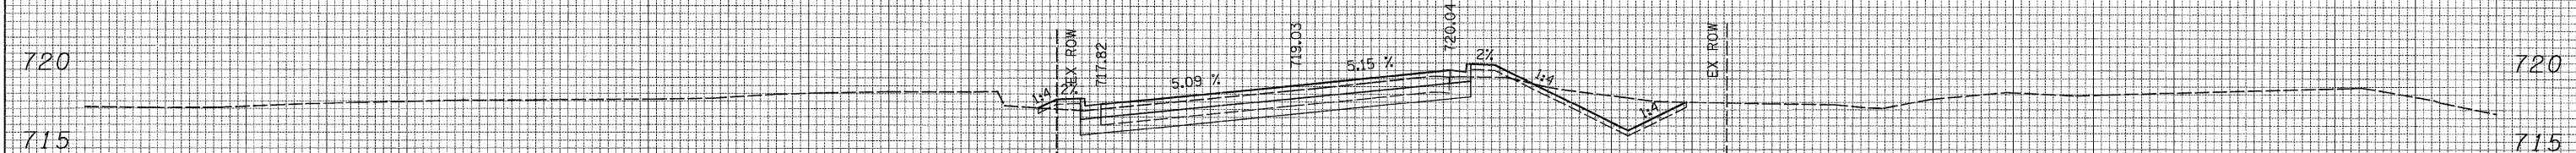

17+52.19	PRESTAGE	STAGE 1	STAGE 2
UNSUITABLE	9.12	0.00	0.00
CUT	0.00	27.71	0.00
FILL	0.00	8.60	0.00
ALL UNITS ARE SQ FT			

150 140 130 120 110 100 90 80 70 60 50 40 30 20 10 0 10 20 30 40 50 60 70 80 90 100 110 120 130 140 150

<p>PATRICK ENGINEERING INC. 4970 VARSITY DRIVE LISLE, IL 60532 patrickengineering.com</p>	USER NAME = kkoepfen@rdwy.lisle	DESIGNED -	REVISED -	STATE OF ILLINOIS DEPARTMENT OF TRANSPORTATION	NORDIC ROAD CROSS SECTIONS	F.A.J. RTE. 2578	SECTION 532B	COUNTY DUPAGE	TOTAL SHEETS 781	SHEET NO. 762		
	PLOT SCALE = 10.0000' / IN.	DRAWN -	REVISED -			SCALE: 1"=10' HORIZ. VERT. 1"=5'	SHEET NO.	STA. 17+52.19 TO STA. 17+52.19	CONTRACT NO. 60477			
	PLOT DATE = 12/3/2010	CHECKED -	REVISED -			FED. ROAD DIST. NO. ILLINOIS FED. AID PROJECT						
	DATE = 12/3/2010	DATE = 12/3/2010	REVISED -									

Q:\1007\9356_A02_01.53\Drawings\CADD Sheets\01\9139797-sh-t-xasht.759-762.dgn