


DATE \_\_\_\_\_ BY \_\_\_\_\_  
 DESIGNED \_\_\_\_\_  
 SURVEY PLOTTED \_\_\_\_\_  
 FINAL SURVEY TEMPLATE \_\_\_\_\_  
 NOTE BOOK AREAS CHECKED \_\_\_\_\_  
 NO. \_\_\_\_\_

DATE \_\_\_\_\_ BY \_\_\_\_\_  
 DESIGNED \_\_\_\_\_  
 ORIGINAL SURVEY PLOTTED \_\_\_\_\_  
 NOTE BOOK AREAS CHECKED \_\_\_\_\_  
 NO. \_\_\_\_\_

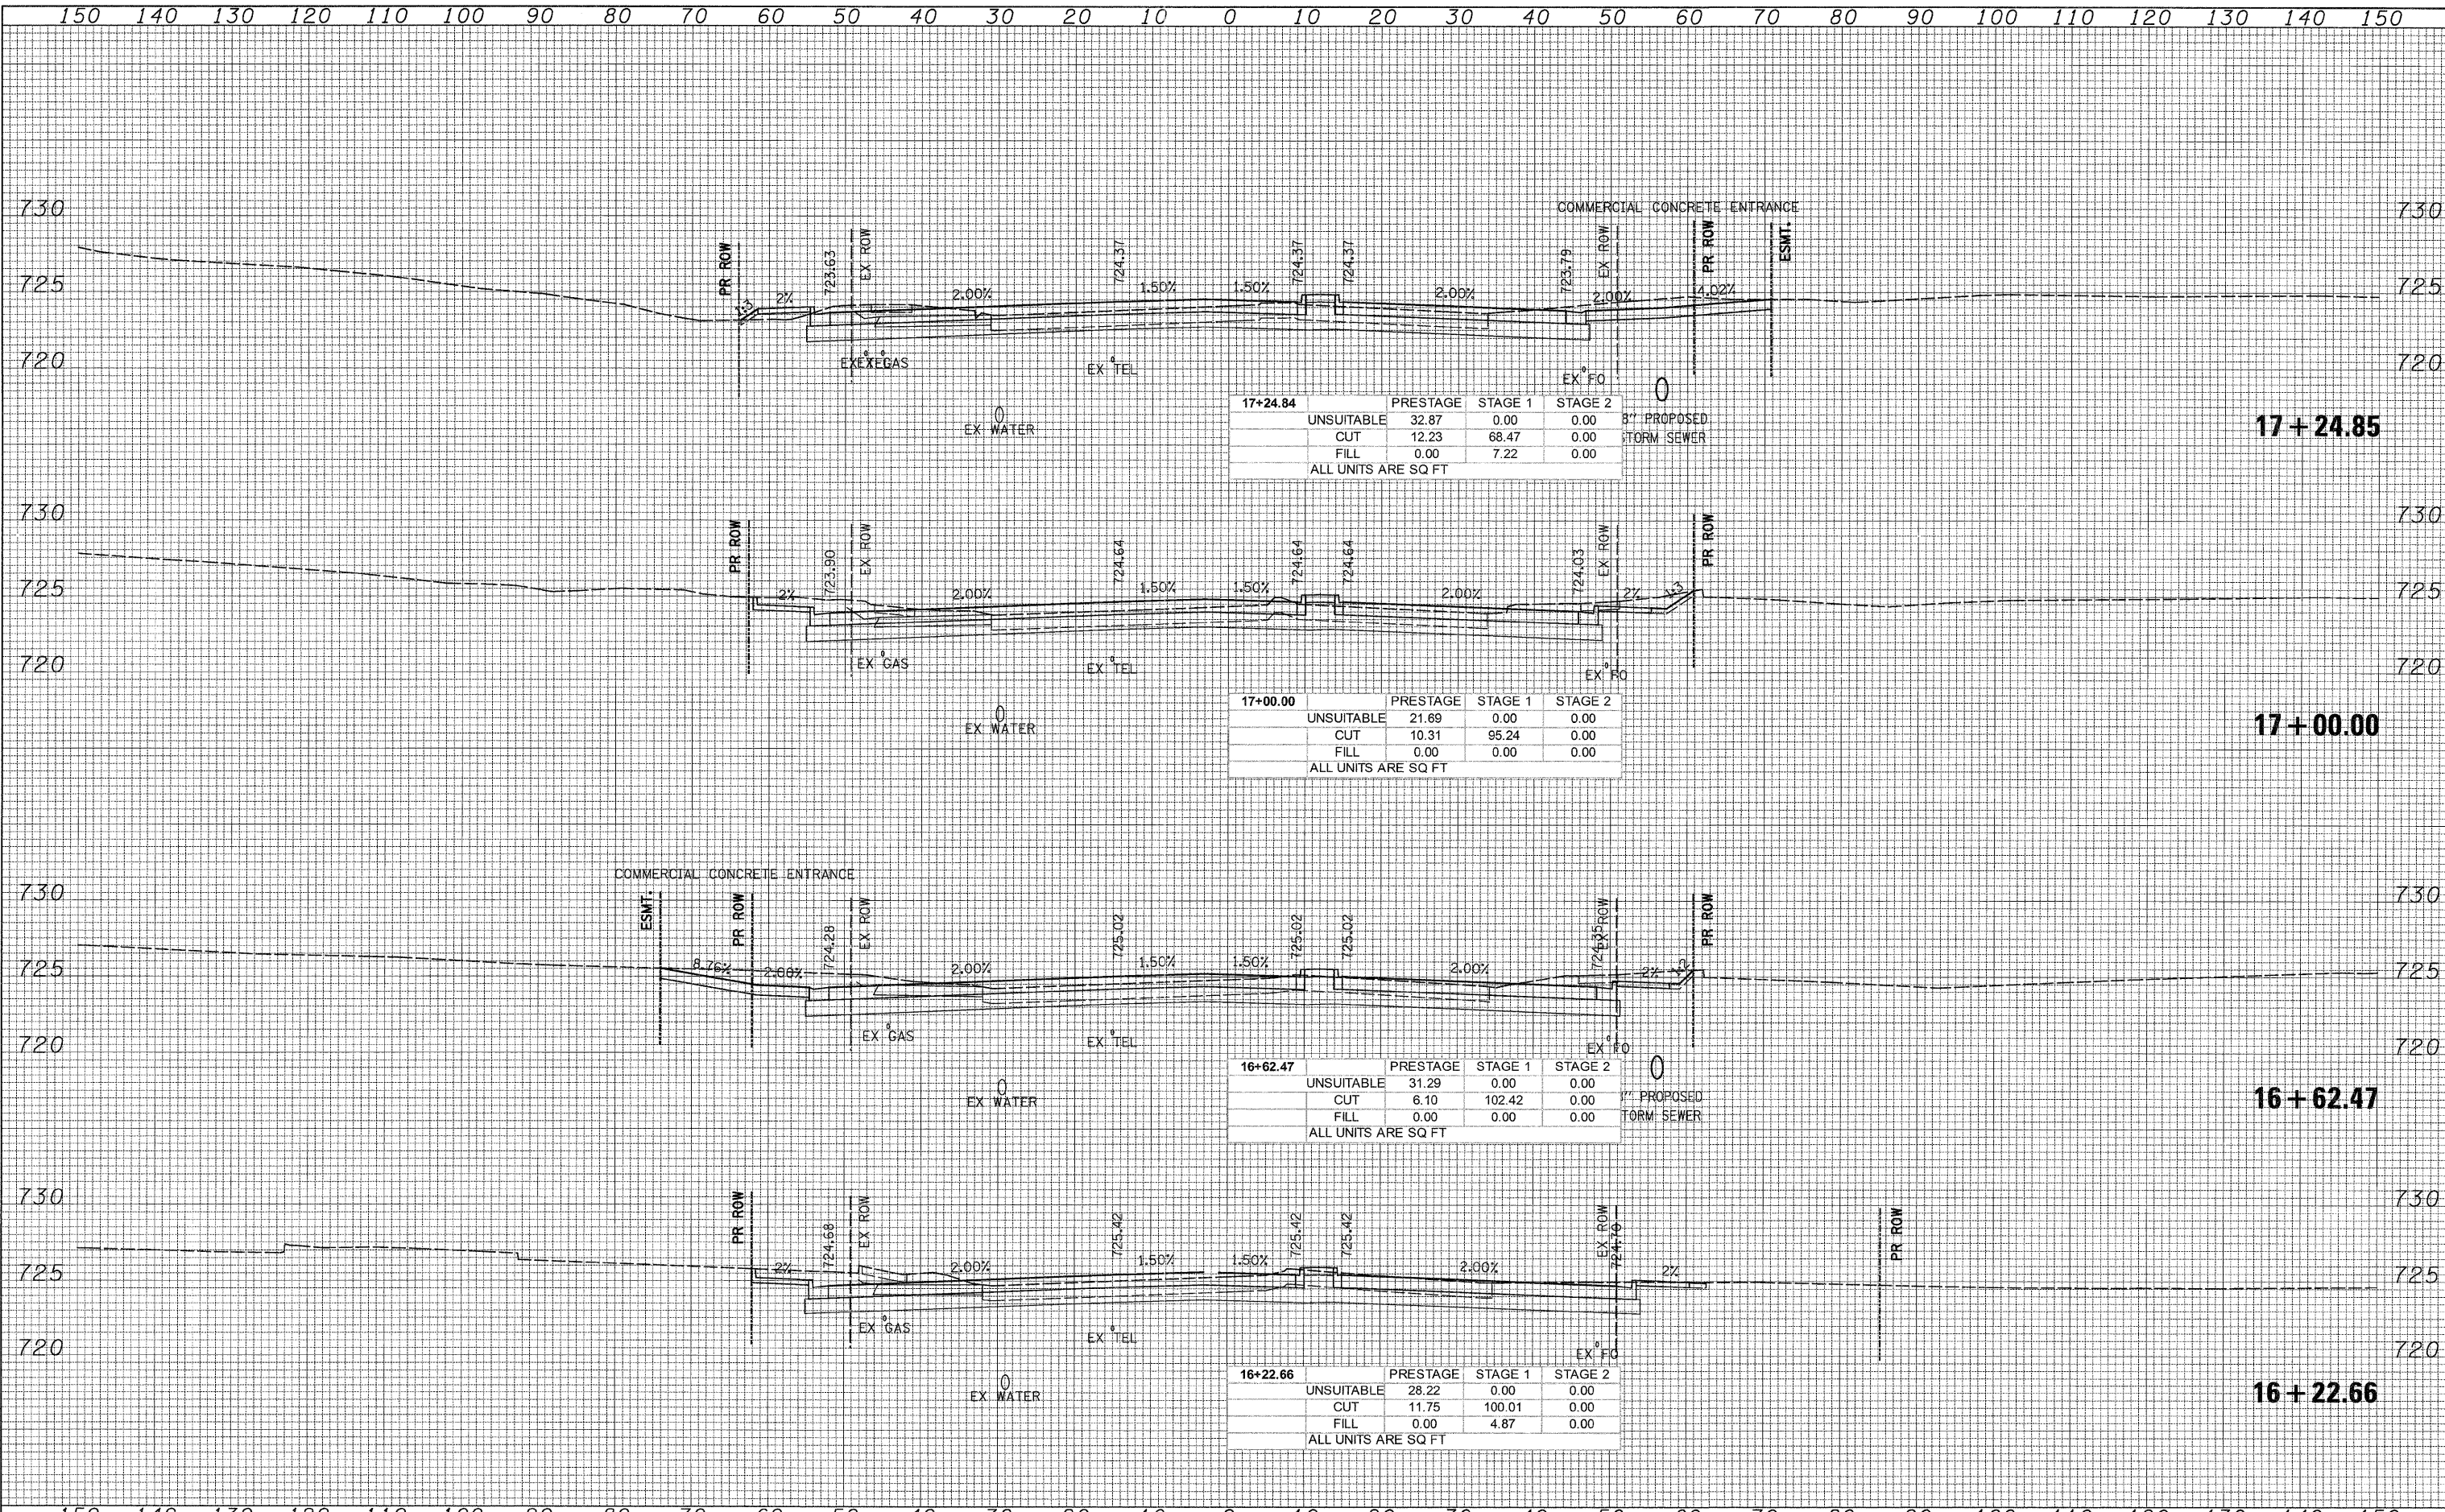

17+24.84	PRESTAGE	STAGE 1	STAGE 2
UNSUITABLE	32.87	0.00	0.00
CUT	12.23	68.47	0.00
FILL	0.00	7.22	0.00
ALL UNITS ARE SQ FT			

17+00.00	PRESTAGE	STAGE 1	STAGE 2
UNSUITABLE	21.69	0.00	0.00
CUT	10.31	95.24	0.00
FILL	0.00	0.00	0.00
ALL UNITS ARE SQ FT			

16+62.47	PRESTAGE	STAGE 1	STAGE 2
UNSUITABLE	31.29	0.00	0.00
CUT	6.10	102.42	0.00
FILL	0.00	0.00	0.00
ALL UNITS ARE SQ FT			

16+22.66	PRESTAGE	STAGE 1	STAGE 2
UNSUITABLE	28.22	0.00	0.00
CUT	11.75	100.01	0.00
FILL	0.00	4.87	0.00
ALL UNITS ARE SQ FT			

G:\1007\9356.A0\_(IL53)\Drawings\CADD Sheets\019139797-ah-t-xsh-t.763-770.dgn