


DATE: _____
 BY: _____
 ORIGINAL SURVEY: _____
 DESIGNED: _____
 DRAWN: _____
 CHECKED: _____
 DATE: 12/3/2010

DATE: _____
 BY: _____
 ORIGINAL SURVEY: _____
 DESIGNED: _____
 DRAWN: _____
 CHECKED: _____
 DATE: 12/3/2010

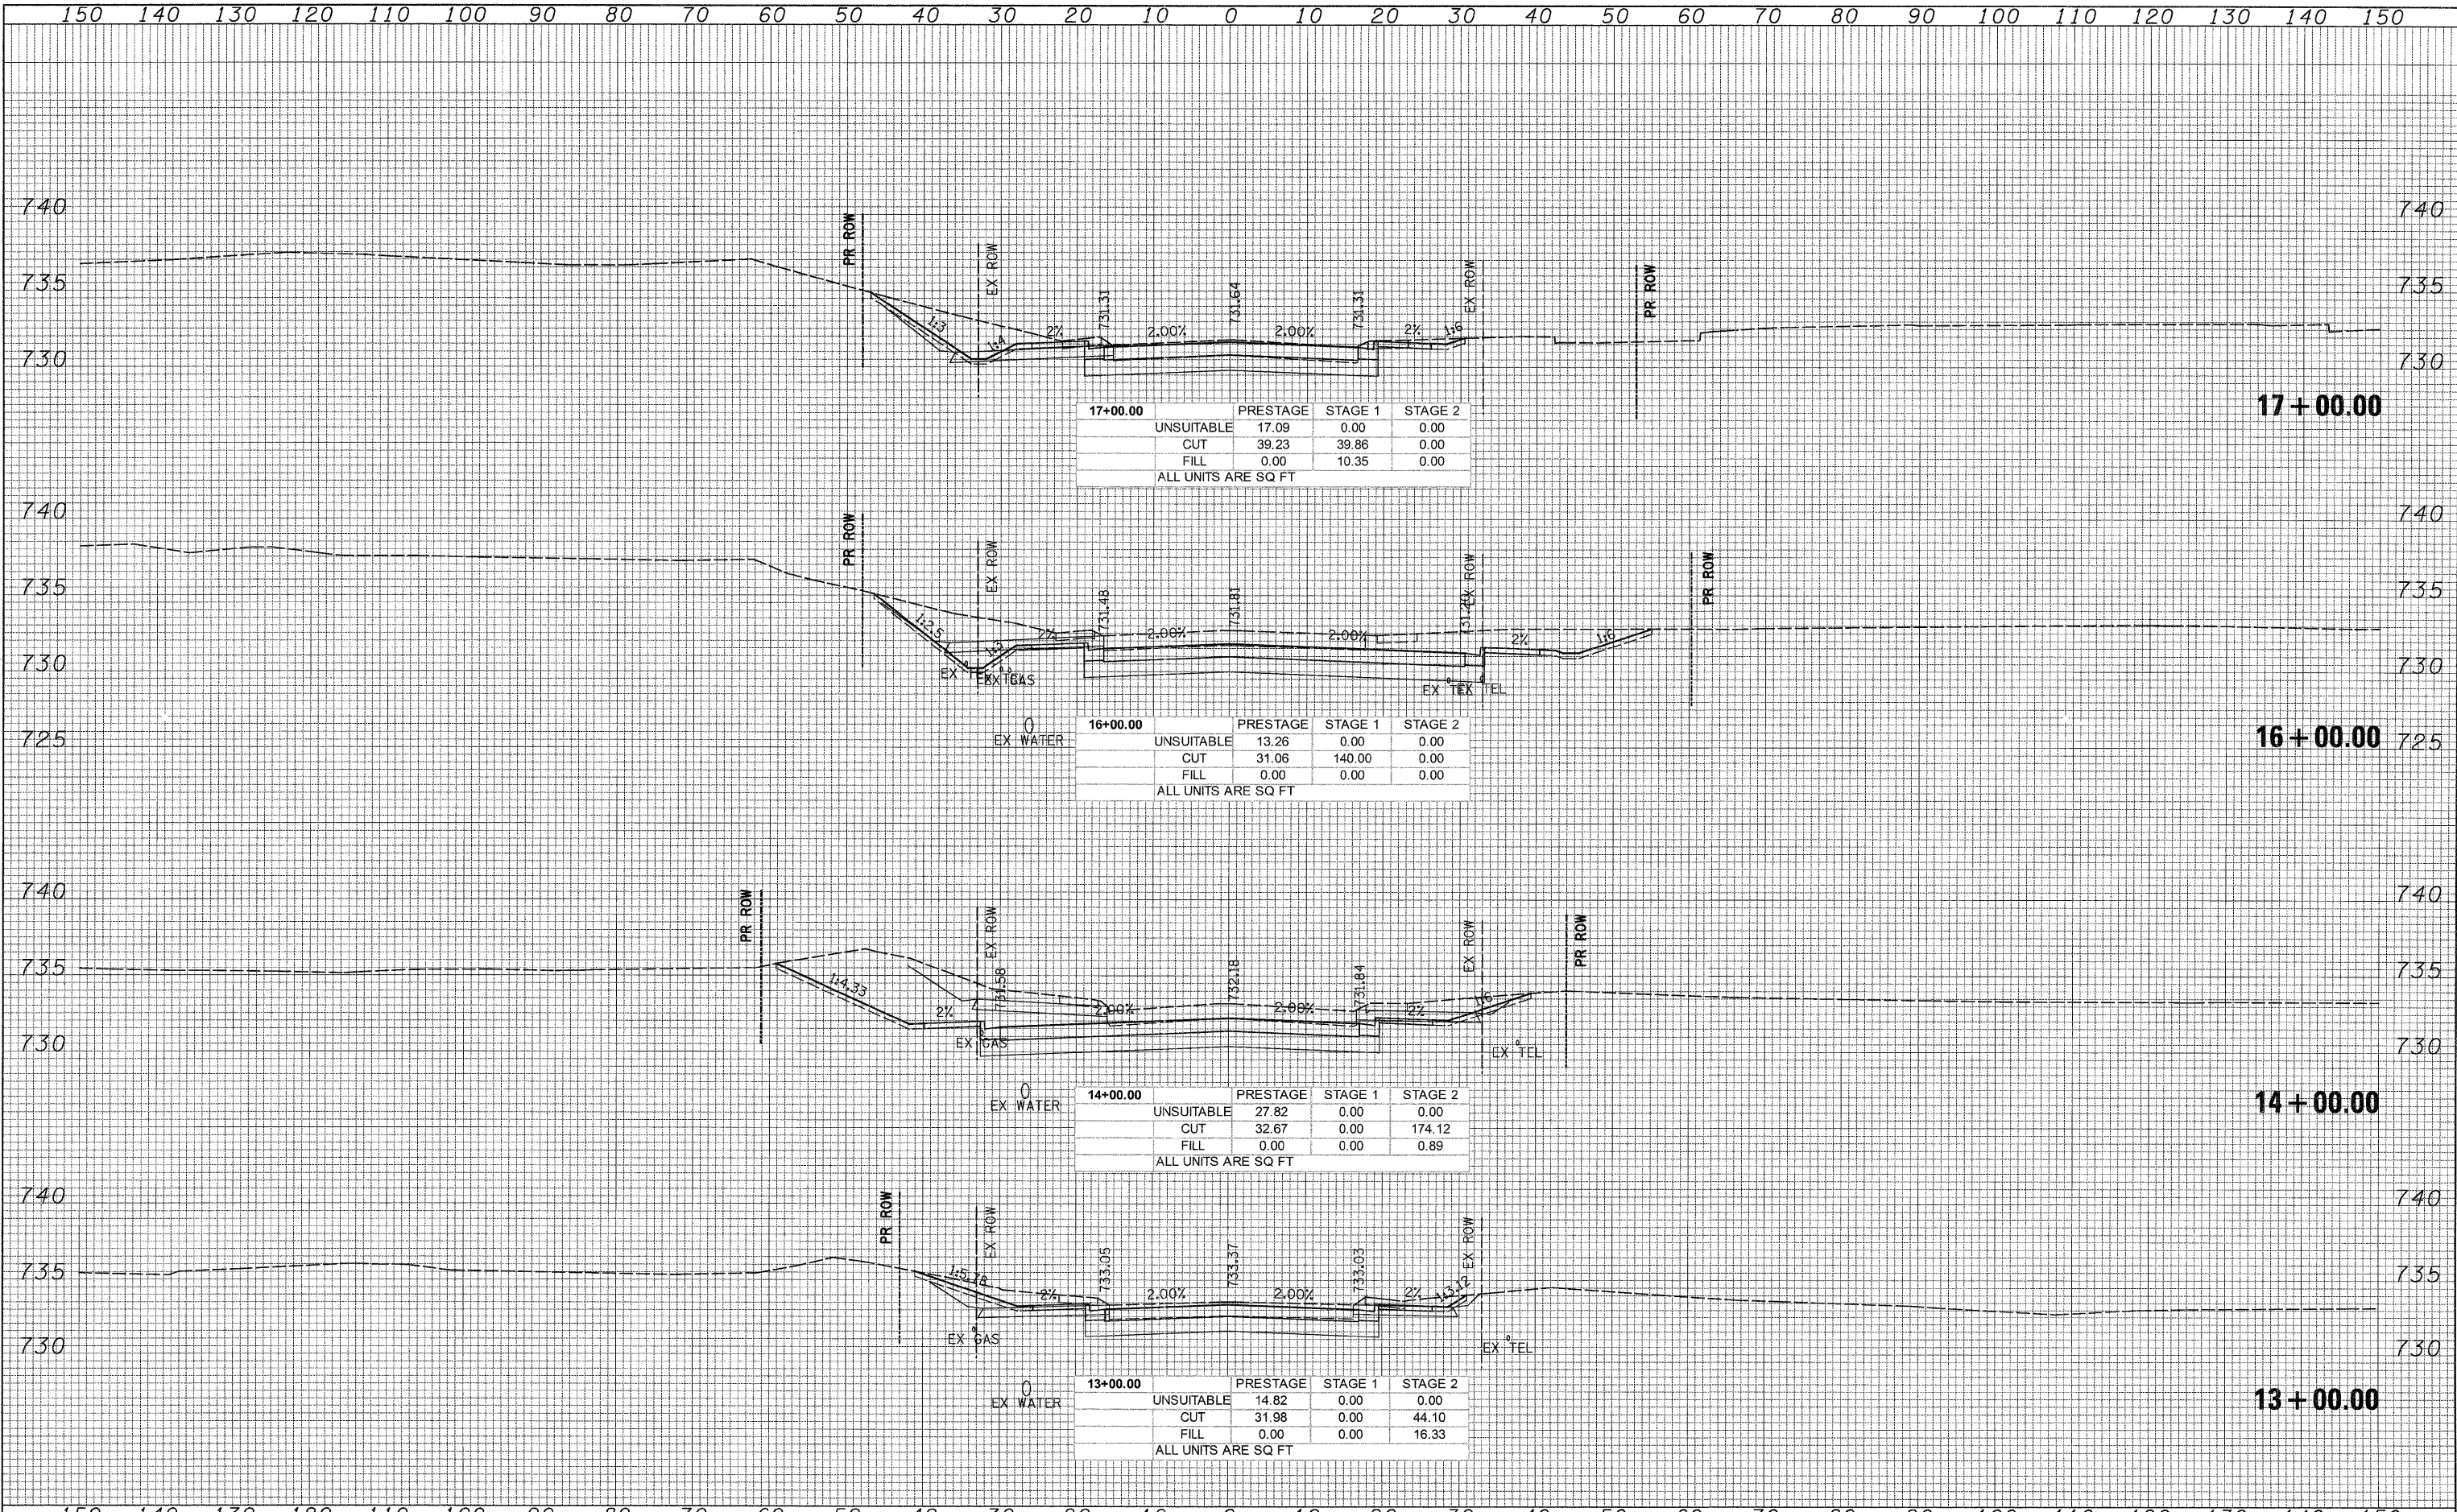

17+00.00	PRESTAGE	STAGE 1	STAGE 2
UNSUITABLE	17.09	0.00	0.00
CUT	39.23	39.86	0.00
FILL	0.00	10.35	0.00
ALL UNITS ARE SQ FT			

16+00.00	PRESTAGE	STAGE 1	STAGE 2
UNSUITABLE	13.26	0.00	0.00
CUT	31.06	140.00	0.00
FILL	0.00	0.00	0.00
ALL UNITS ARE SQ FT			

14+00.00	PRESTAGE	STAGE 1	STAGE 2
UNSUITABLE	27.82	0.00	0.00
CUT	32.67	0.00	174.12
FILL	0.00	0.00	0.89
ALL UNITS ARE SQ FT			

13+00.00	PRESTAGE	STAGE 1	STAGE 2
UNSUITABLE	14.82	0.00	0.00
CUT	31.98	0.00	44.10
FILL	0.00	0.00	16.33
ALL UNITS ARE SQ FT			

G:\DOT\9356.A0..(IL53)\Drawings\CADD Sheets\019139797-ah-t-xaht-771-772.dgn