


DATE	
BY	
FINAL SURVEY	
SURVEYED	
PLOTTED	
TEMPLATE	
NOTE BOOK	
AREAS CHECKED	
NO.	

DATE	
BY	
ORIGINAL SURVEY	
SURVEYED	
PLOTTED	
TEMPLATE	
NOTE BOOK	
AREAS CHECKED	
NO.	

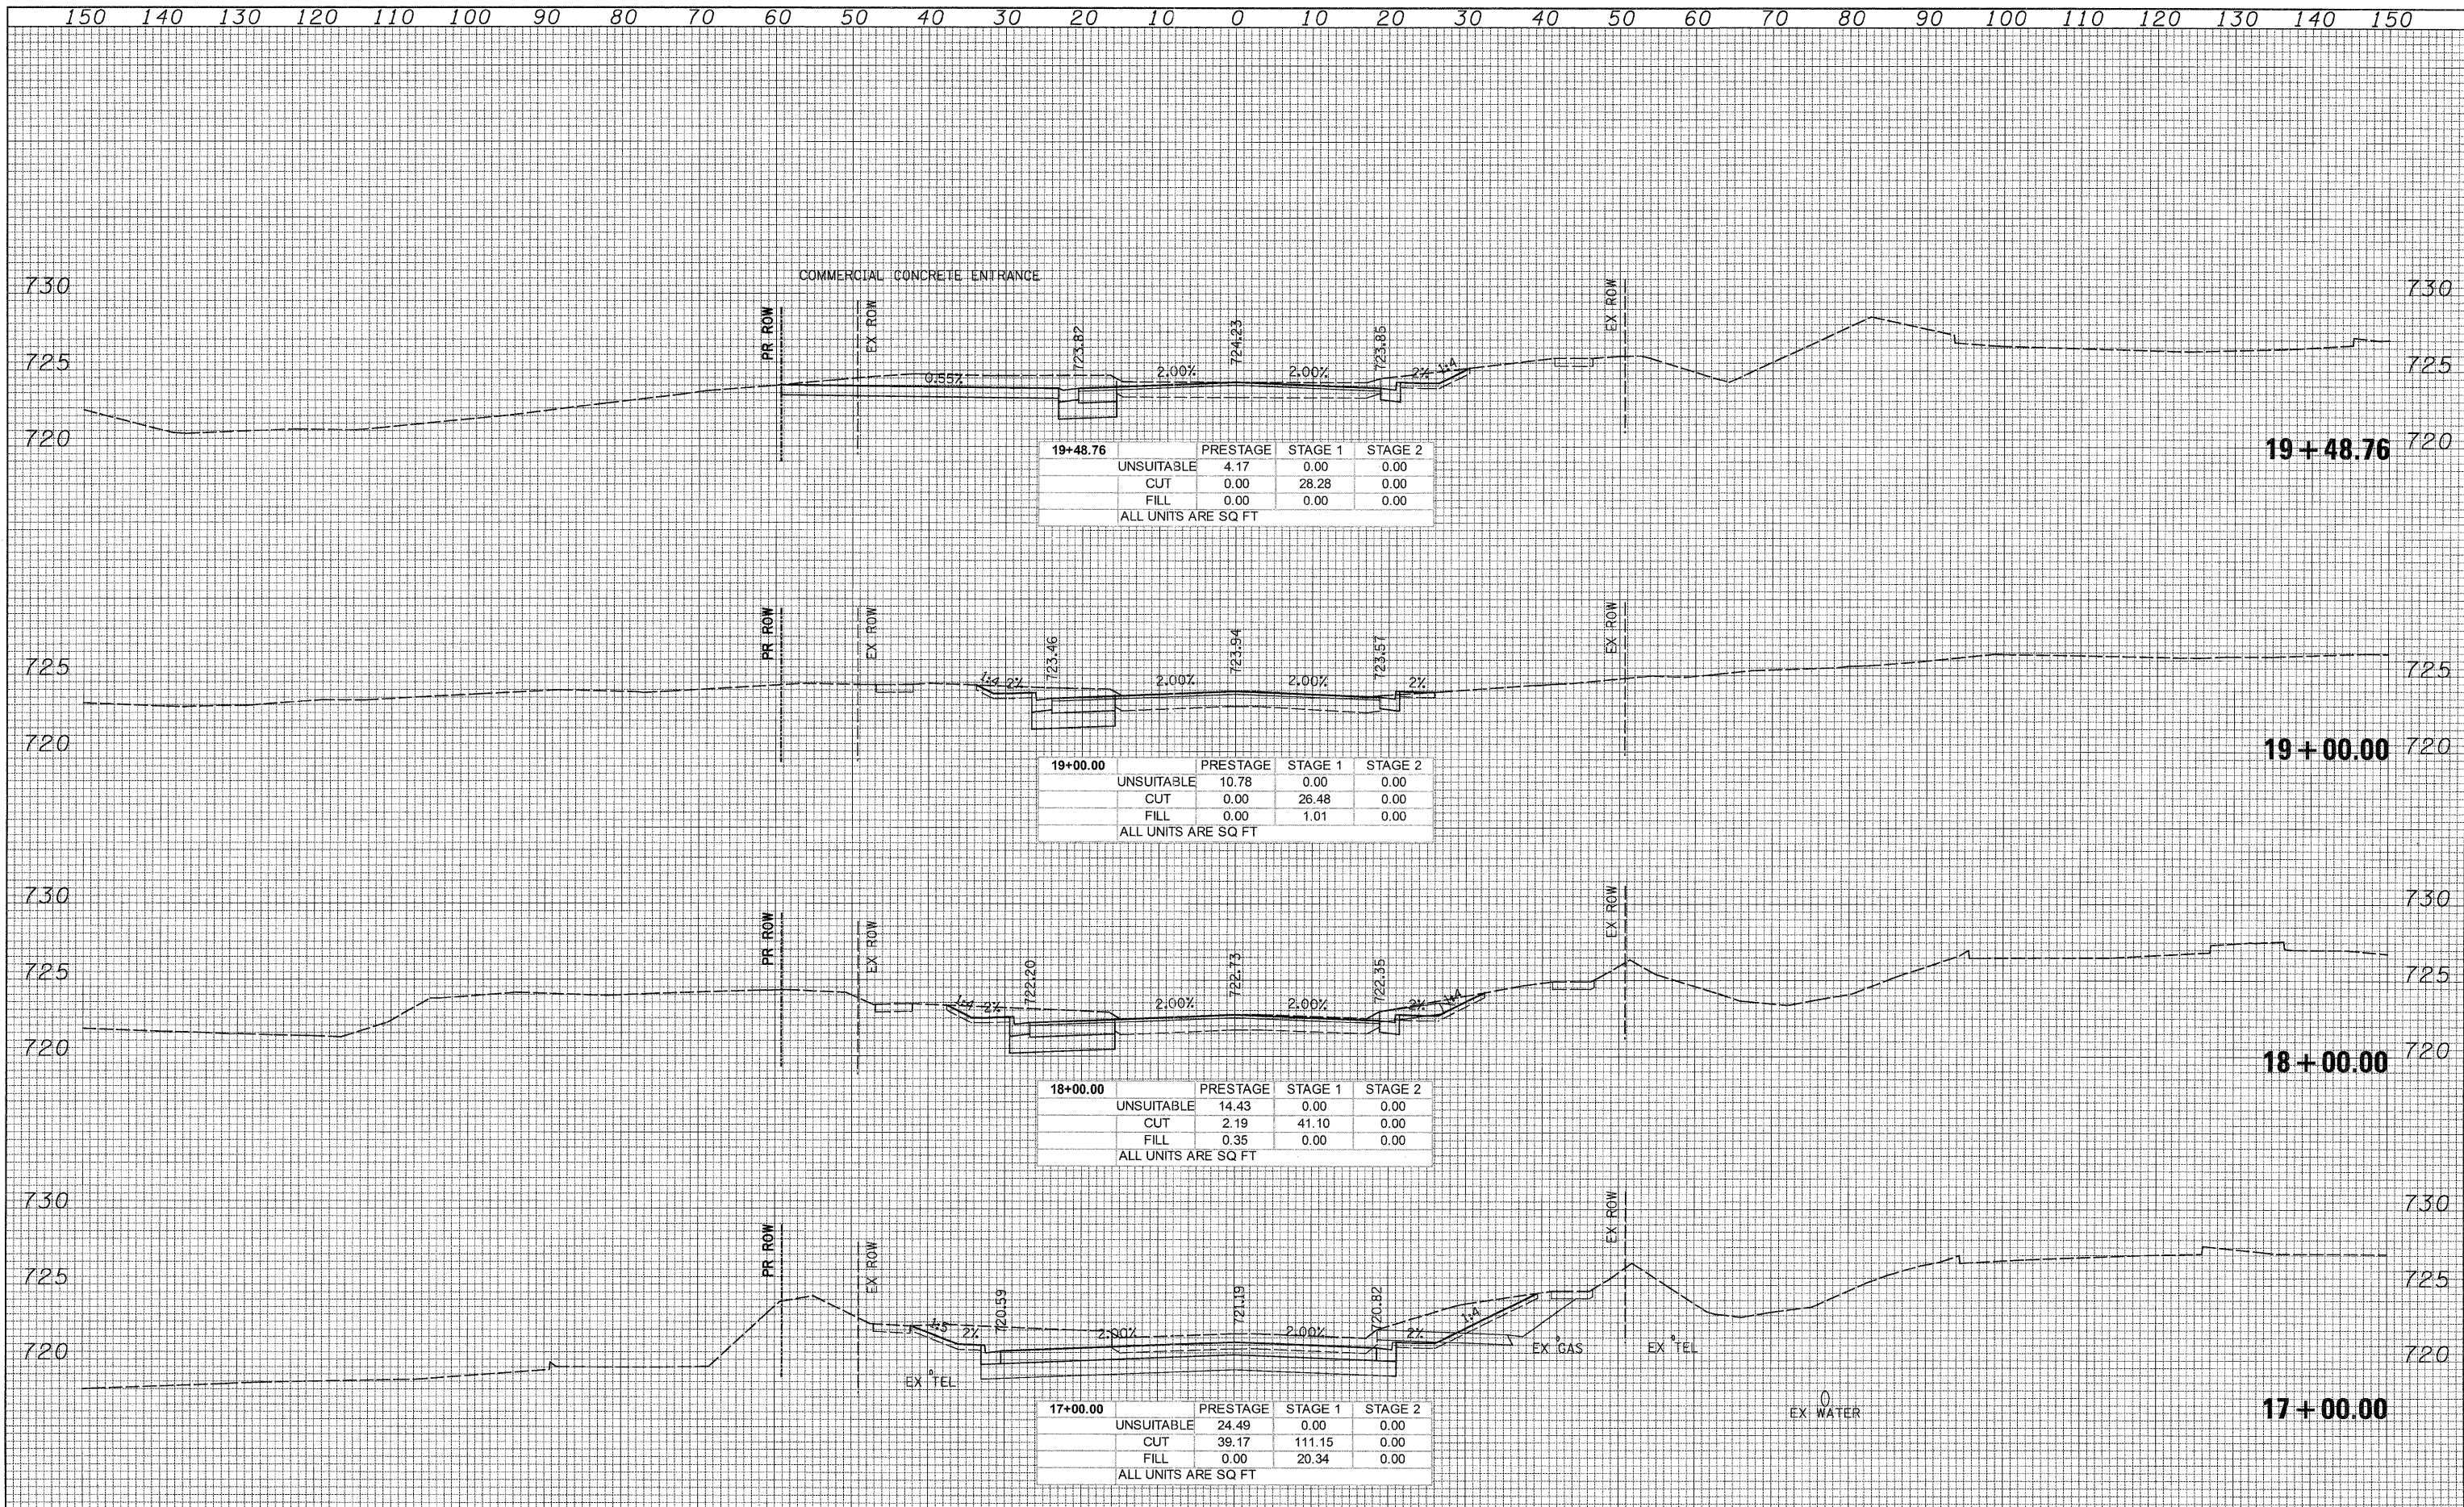

19+48.76			
UNSUITABLE	PRESTAGE	STAGE 1	STAGE 2
4.17	4.17	0.00	0.00
CUT	0.00	28.28	0.00
FILL	0.00	0.00	0.00
ALL UNITS ARE SQ FT			

19+00.00			
UNSUITABLE	PRESTAGE	STAGE 1	STAGE 2
10.78	10.78	0.00	0.00
CUT	0.00	26.48	0.00
FILL	0.00	1.01	0.00
ALL UNITS ARE SQ FT			

18+00.00			
UNSUITABLE	PRESTAGE	STAGE 1	STAGE 2
14.43	14.43	0.00	0.00
CUT	2.19	41.10	0.00
FILL	0.35	0.00	0.00
ALL UNITS ARE SQ FT			

17+00.00			
UNSUITABLE	PRESTAGE	STAGE 1	STAGE 2
24.49	24.49	0.00	0.00
CUT	39.17	111.15	0.00
FILL	0.00	20.34	0.00
ALL UNITS ARE SQ FT			

150 140 130 120 110 100 90 80 70 60 50 40 30 20 10 0 10 20 30 40 50 60 70 80 90 100 110 120 130 140 150

PATRICK ENGINEERING INC.
4970 VARSITY DRIVE
LISLE, IL 60532
patrickengineering.com

USER NAME = thoeppert@dkw.lsl.la
DESIGNED -
DRAWN -
CHECKED -
DATE = 12/3/2010

REVISED -
REVISED -
REVISED -
REVISED -

**STATE OF ILLINOIS
DEPARTMENT OF TRANSPORTATION**

**THORNDALE AVENUE
CROSS SECTIONS**
SCALE: 1"=10' HORIZ. VERT. SHEET NO. STA. 17+00.00 TO STA. 19+48.76

F.A.U. RTE.	SECTION	COUNTY	TOTAL SHEETS	SHEET NO.
2578	532B	DUPAGE	781	778
FED. ROAD DIST. NO.		ILLINOIS FED. AID PROJECT		
		CONTRACT NO. 60477		

G:\1001\9356_A0_ (IL53)\Drawings\CADD Sheets\019139797-sht-xsht.776-779.dgn