


150 140 130 120 110 100 90 80 70 60 50 40 30 20 10 0 10 20 30 40 50 60 70 80 90 100 110 120 130 140 150

DATE	BY	DESIGNED	REVISIONS
NO.	NO.	NO.	NO.
NO.	NO.	NO.	NO.

DATE	BY	DESIGNED	REVISIONS
NO.	NO.	NO.	NO.
NO.	NO.	NO.	NO.

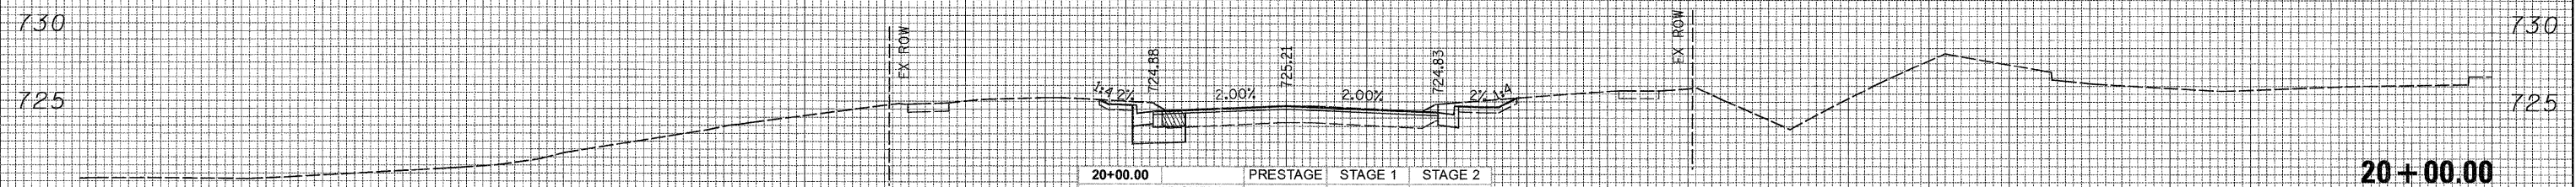

20+00.00	PRESTAGE	STAGE 1	STAGE 2
UNSUITABLE	7.37	0.00	0.00
CUT	0.00	14.97	0.00
FILL	0.00	0.00	0.00
ALL UNITS ARE SQ FT			

150 140 130 120 110 100 90 80 70 60 50 40 30 20 10 0 10 20 30 40 50 60 70 80 90 100 110 120 130 140 150

PATRICK ENGINEERING INC.
 4970 VARSITY DRIVE
 LISLE, IL 60532
 patrickengineering.com

USER NAME = skoeppen(Rdwy.Lisle)
 DESIGNED -
 DRAWN -
 CHECKED -
 PLOT DATE = 12/3/2010
 DATE = 12/3/2010

REVISIONS
 REVISED -
 REVISED -
 REVISED -
 REVISED -

STATE OF ILLINOIS
DEPARTMENT OF TRANSPORTATION

THORNDALE AVENUE
CROSS SECTIONS
 SCALE: 1"=10' HORIZ.
 1"=5' VERT.
 SHEET NO.
 STA. 20+00.00 TO STA. 20+00.00

F.A.U. RTE.	SECTION	COUNTY	TOTAL SHEETS	SHEET NO.
2578	532B	DUPAGE	781	779
FED. ROAD DIST. NO.		ILLINOIS FED. AID PROJECT		
		CONTRACT NO. 60477		