
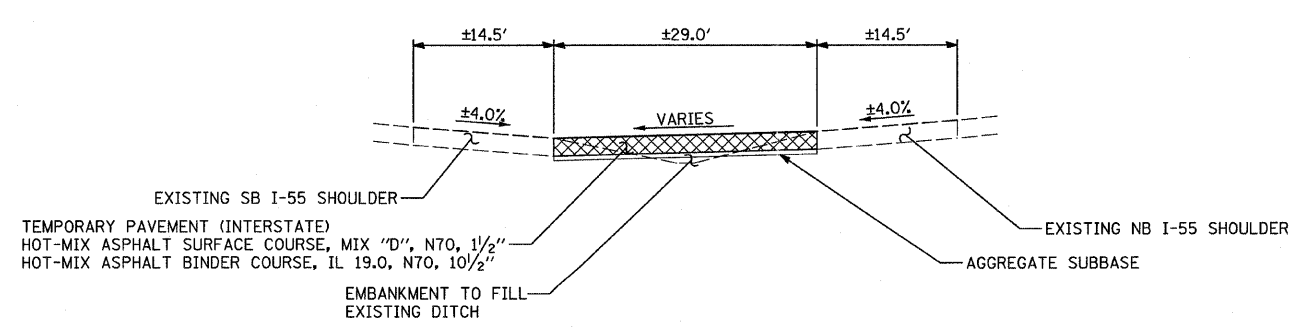



p:\01345\road\55motML_temp pave det4.dgn

4/28/2011 12:30 PM

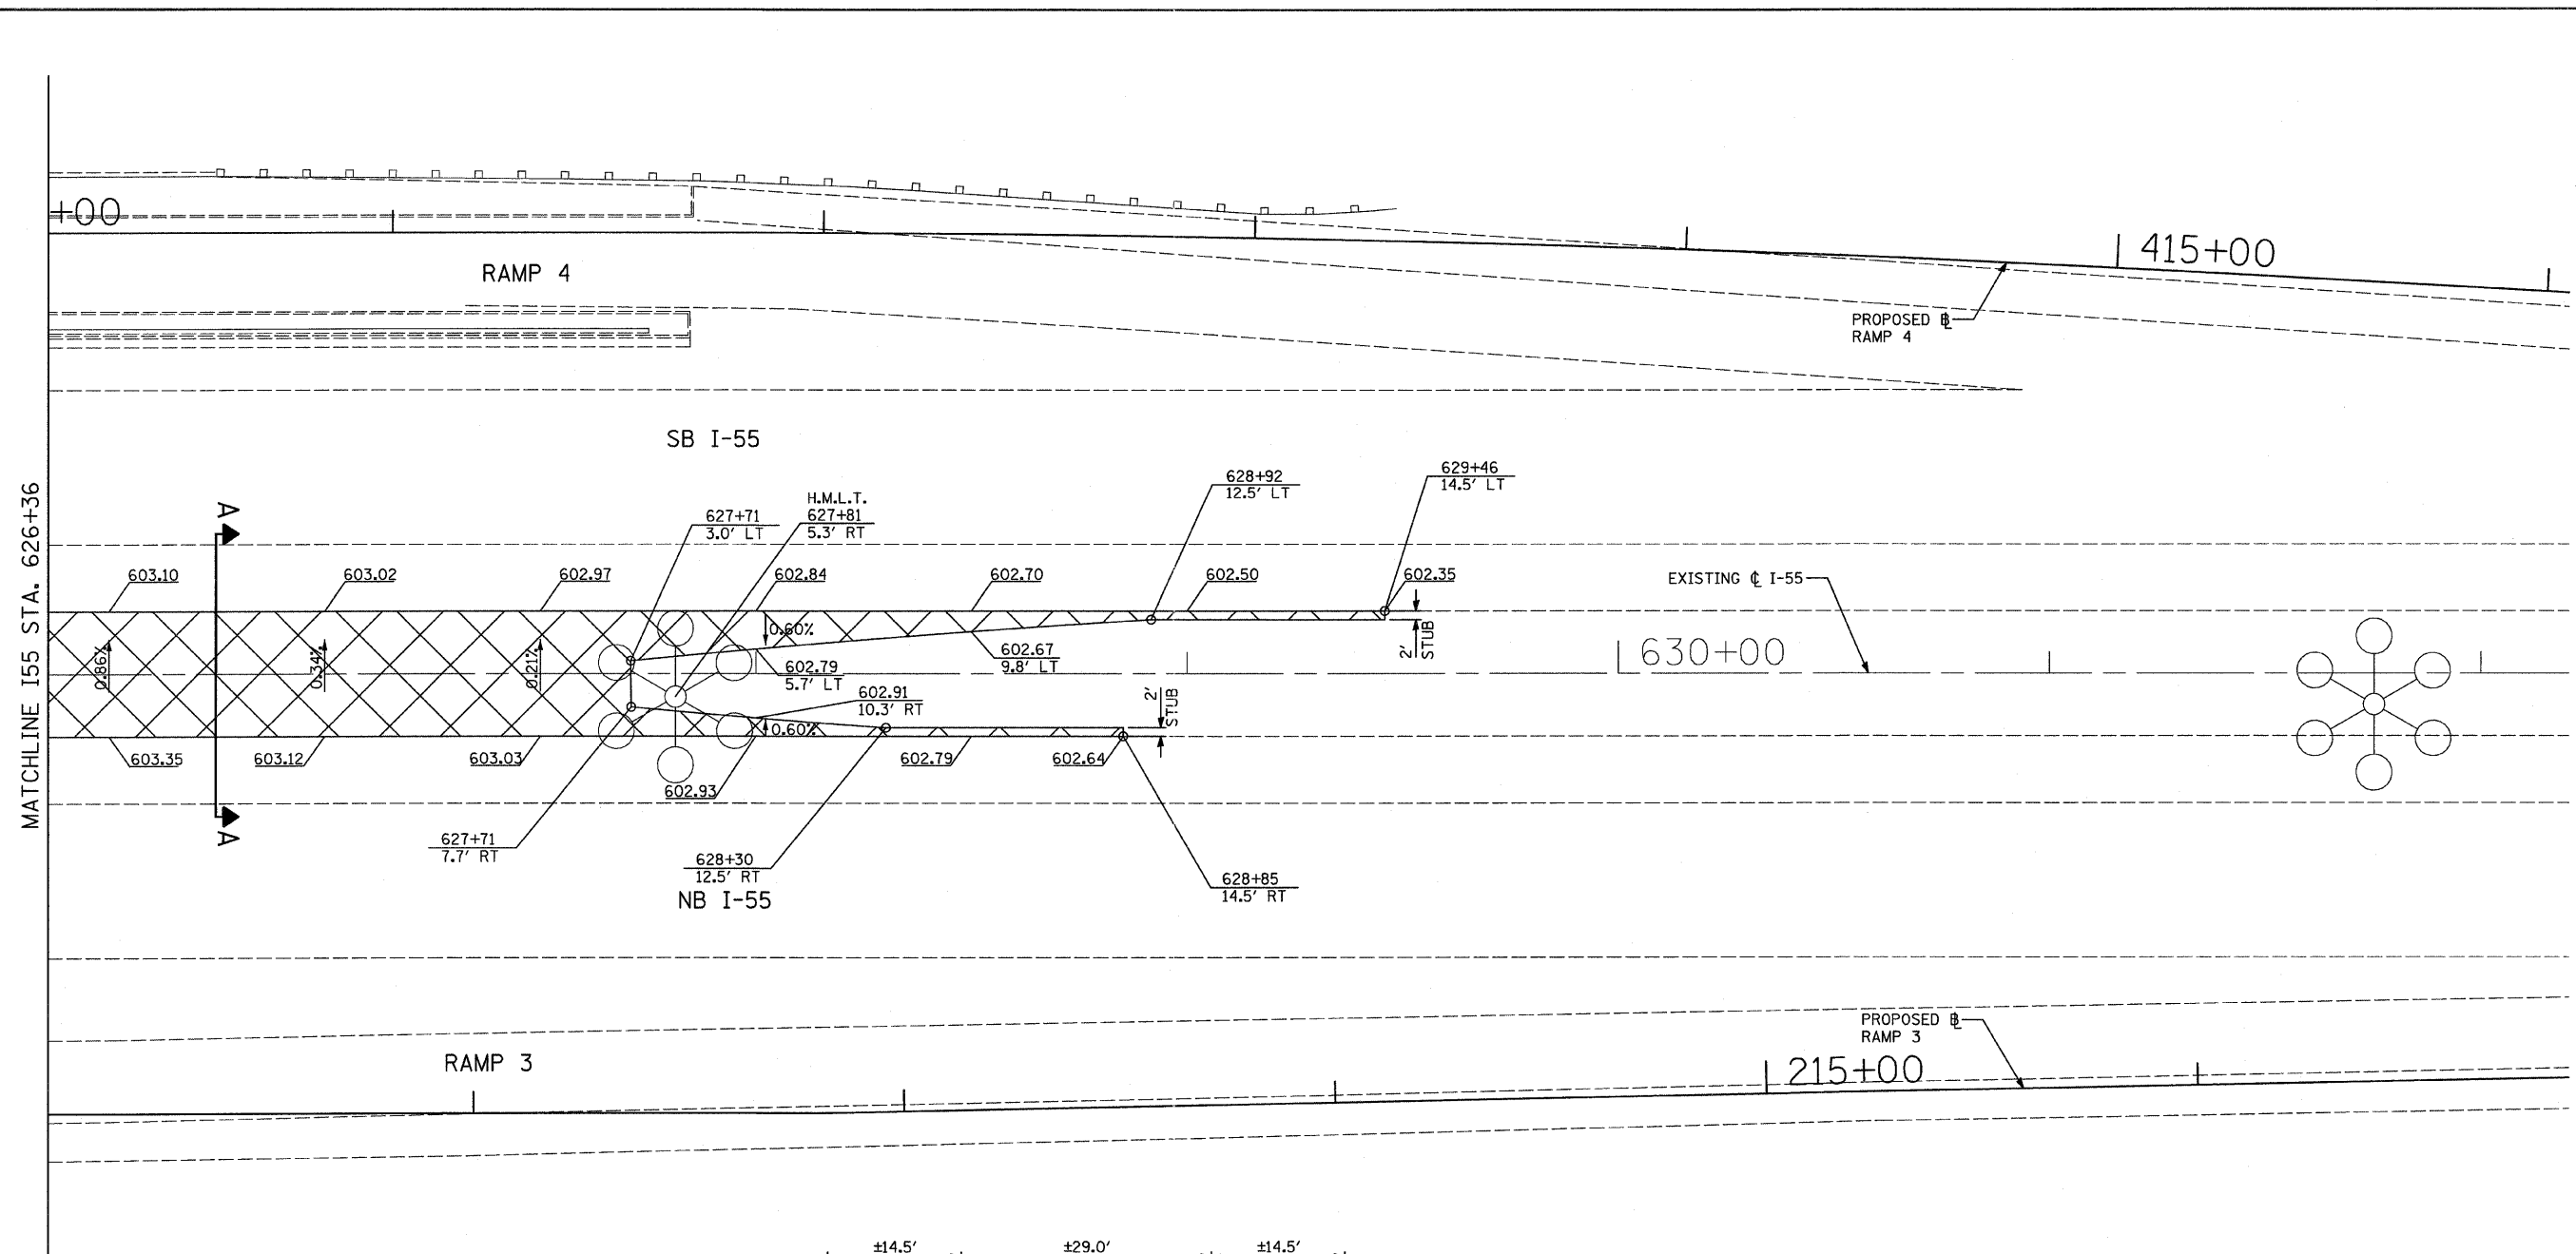

A-A: CROSSOVER TYPICAL SECTION

NOTE: SEE M.O.T. - I-55 GENERAL NOTE 3, REGARDING OPTIONS FOR TEMPORARY PAVEMENT (INTERSTATE) AND AGGREGATE SUBBASE.

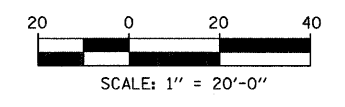

TYLIN INTERNATIONAL	USER NAME = #USER*	DESIGNED - JDF	REVISED -	STATE OF ILLINOIS DEPARTMENT OF TRANSPORTATION	CENTRAL AVENUE OVER I-55 MAINTENANCE OF TRAFFIC - I-55 EAST CROSSOVER DETAILS			F.A.I. RTE.	SECTION	COUNTY	TOTAL SHEETS	SHEET NO.
	PLOT SCALE = #SCALE*	DRAWN - JDF	REVISED -		I-55	0711.2R & 1011.1BR	COOK	741	77			
	PLOT DATE = 4/28/2011	CHECKED - JPM	REVISED -		CONTRACT NO. 60999							
	DATE - 03/25/2011	REVISED -	FED. ROAD DIST. NO. ILLINOIS FED. AID PROJECT									
SCALE: 1"=20'				SHEET NO. 2 OF 2 SHEETS	STA. 626+36 TO STA. 629+46							

p:\01345\road\55motML_temp pave det4.dgn