

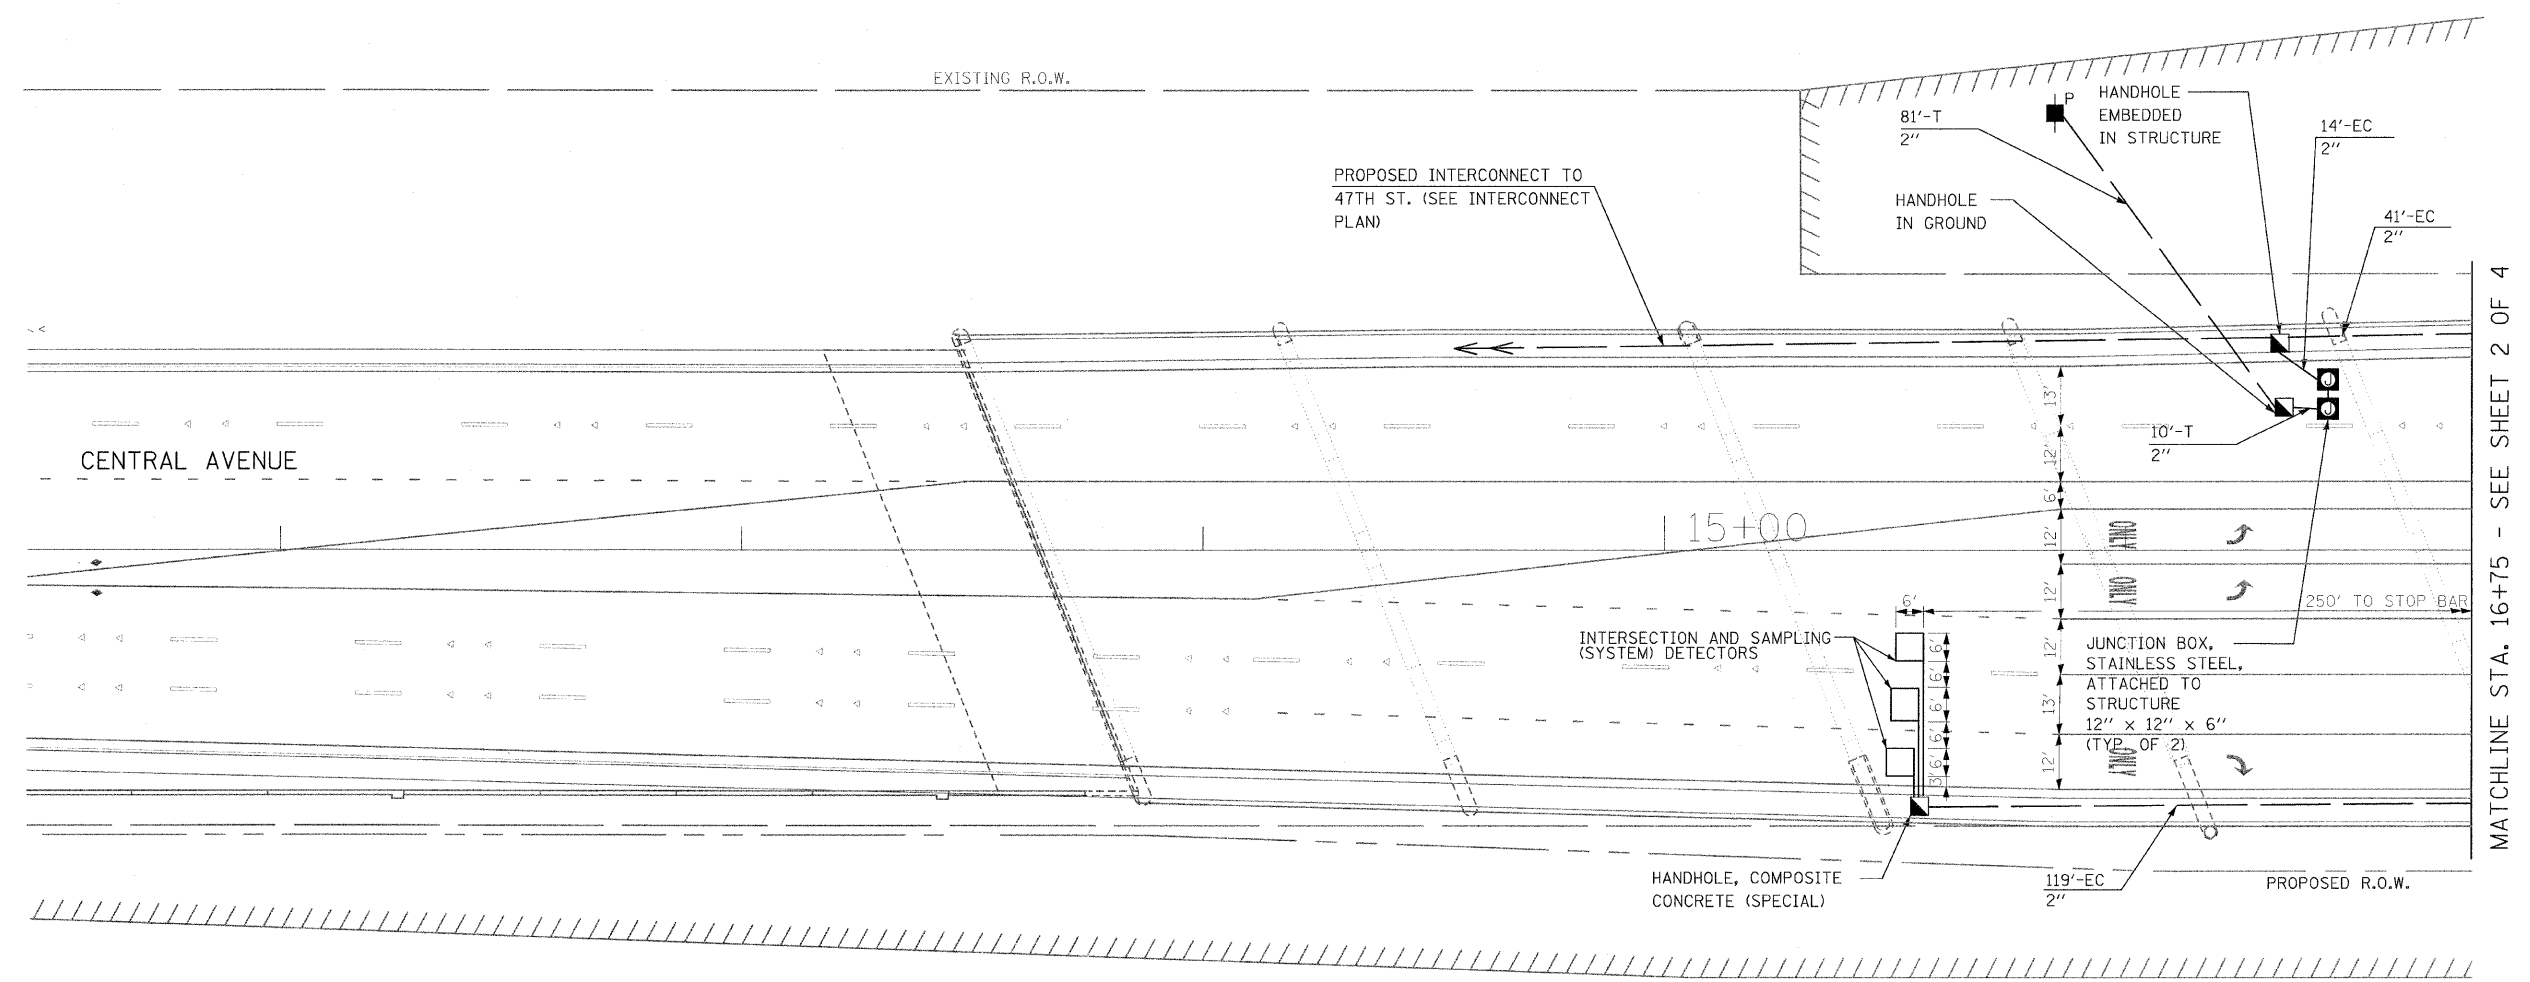



J:\155\dgn\160999-SHT-TS1.dgn

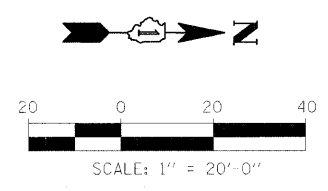

LEGEND:
 EC - PVC CONDUIT EMBEDDED IN STRUCTURE
 ATS - ATTACHED TO STRUCTURE
 T - IN TRENCH

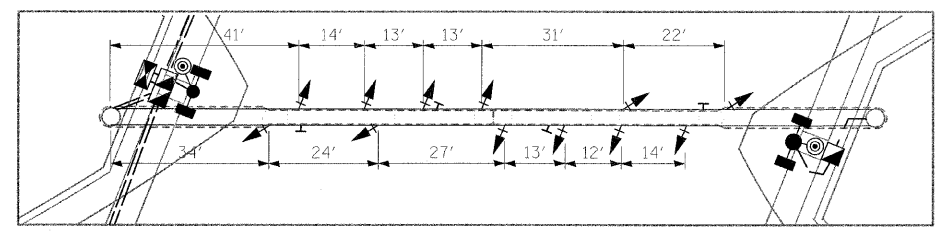

MONOTUBE SPAN SIGNAL DIMENSIONS

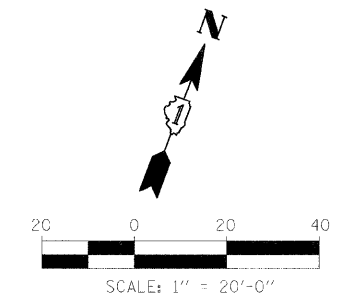

SINGH 300 W. ADAMS ST.
 CHICAGO, IL 60606
 TEL: (312) 629-0240
 SINGH & ASSOCIATES, INC.
 CONSULTING ENGINEERS FAX: (312) 629-8449

USER NAME = #USER#	DESIGNED - PKT	REVISED -
PLOT SCALE = #SCALE#	DRAWN - PKT	REVISED -
PLOT DATE = 3/22/2011	CHECKED - GR	REVISED -
	DATE - 3-25-2011	REVISED -

**STATE OF ILLINOIS
 DEPARTMENT OF TRANSPORTATION**

**CENTRAL AVENUE OVER I-55
 TRAFFIC SIGNAL PLAN - CENTRAL AVENUE AT RAMP TERMINALS**
 SCALE: SHEET NO. 1 OF 4 SHEETS STA. TO STA.

F.A. RTE. 55	SECTION 9th, HB & SBR-1	COUNTY COOK	TOTAL SHEETS 192
FED. ROAD DIST. NO. ILLINOIS FED. AID PROJECT			CONTRACT NO. 60999