


**LEGEND:**  
EC - PVC CONDUIT EMBEDDED IN STRUCTURE

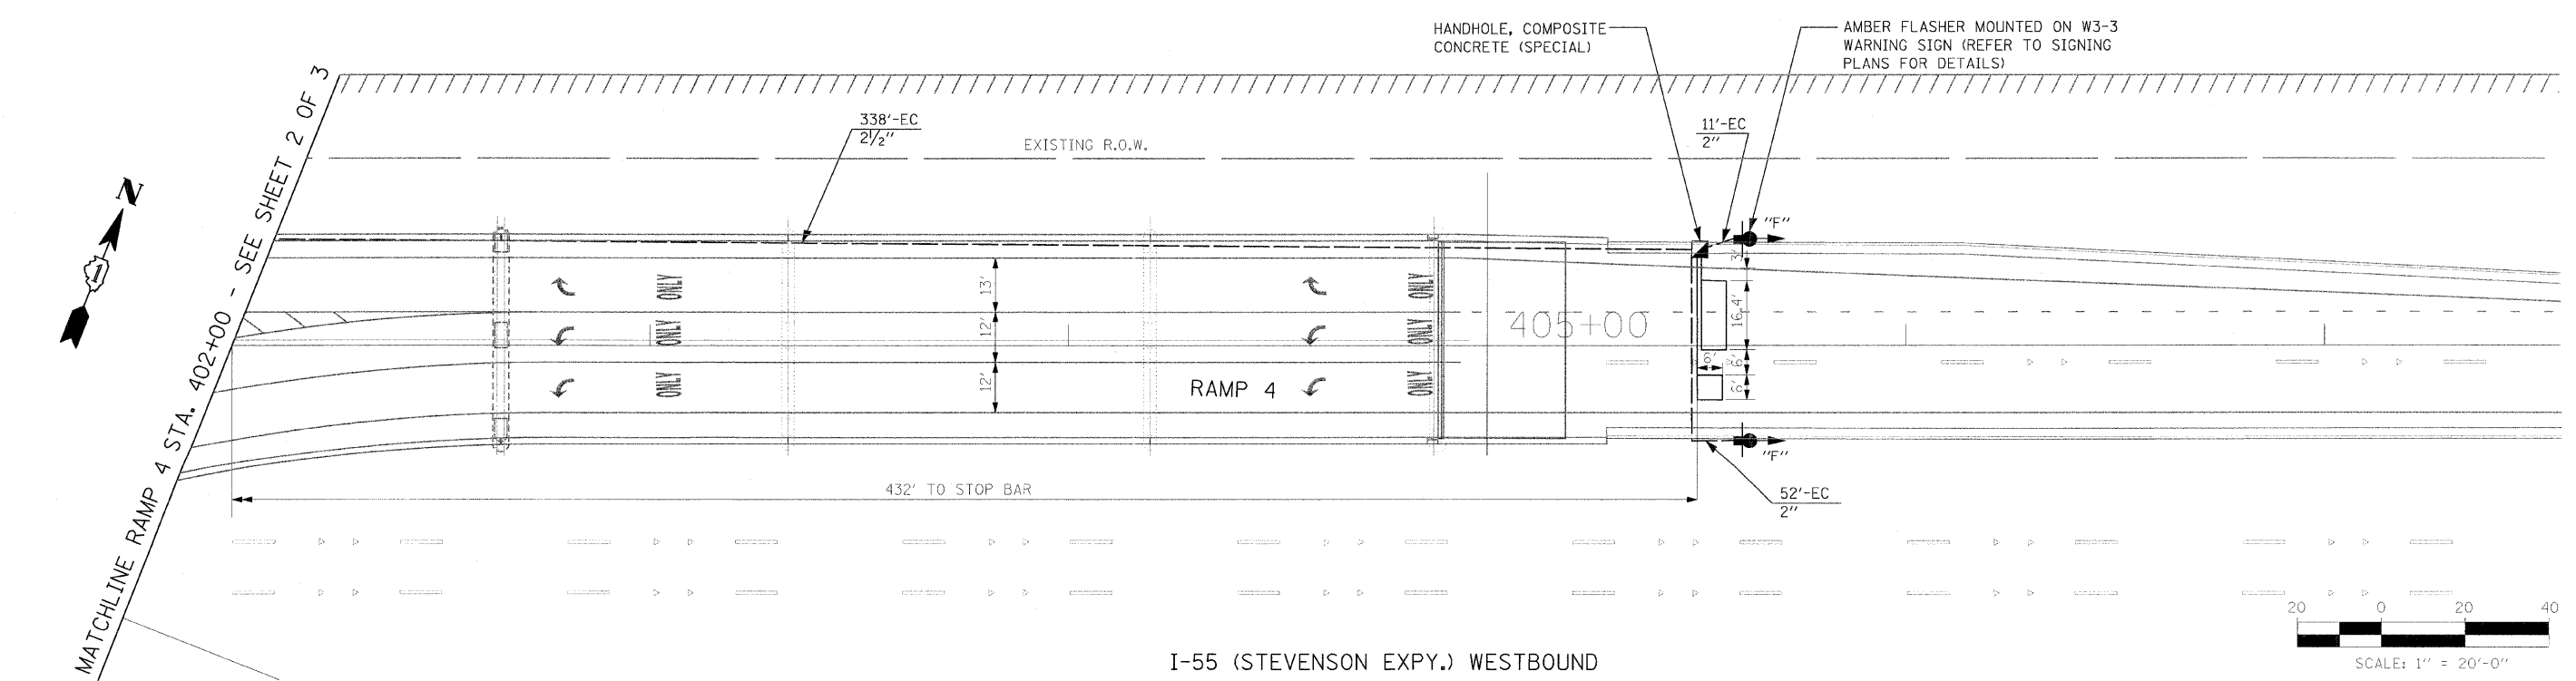

**SINGH**  
SINGH & ASSOCIATES, INC.  
CONSULTING ENGINEERS

300 W. ADAMS ST.  
CHICAGO, IL 60606  
TEL: (312) 629-0240  
FAX: (312) 629-8449

USER NAME = #USER#	DESIGNED - PKT	REVISED -
PLOT SCALE = #SCALE#	DRAWN - PKT	REVISED -
PLOT DATE = 3/22/2011	CHECKED - GR	REVISED -
	DATE - 3-25-2011	REVISED -

**STATE OF ILLINOIS  
DEPARTMENT OF TRANSPORTATION**

**CENTRAL AVENUE OVER I-55  
TRAFFIC SIGNAL PLAN - CENTRAL AVENUE AT RAMP TERMINALS**

F.A. RTE. 55	SECTION 9th, HB & SBIR-1	COUNTY COOK	TOTAL SHEETS 741	SHEET NO. 194
FED. ROAD DIST. NO.			ILLINOIS FED. AID PROJECT	