


STATE OF ILLINOIS
DEPARTMENT OF TRANSPORTATION

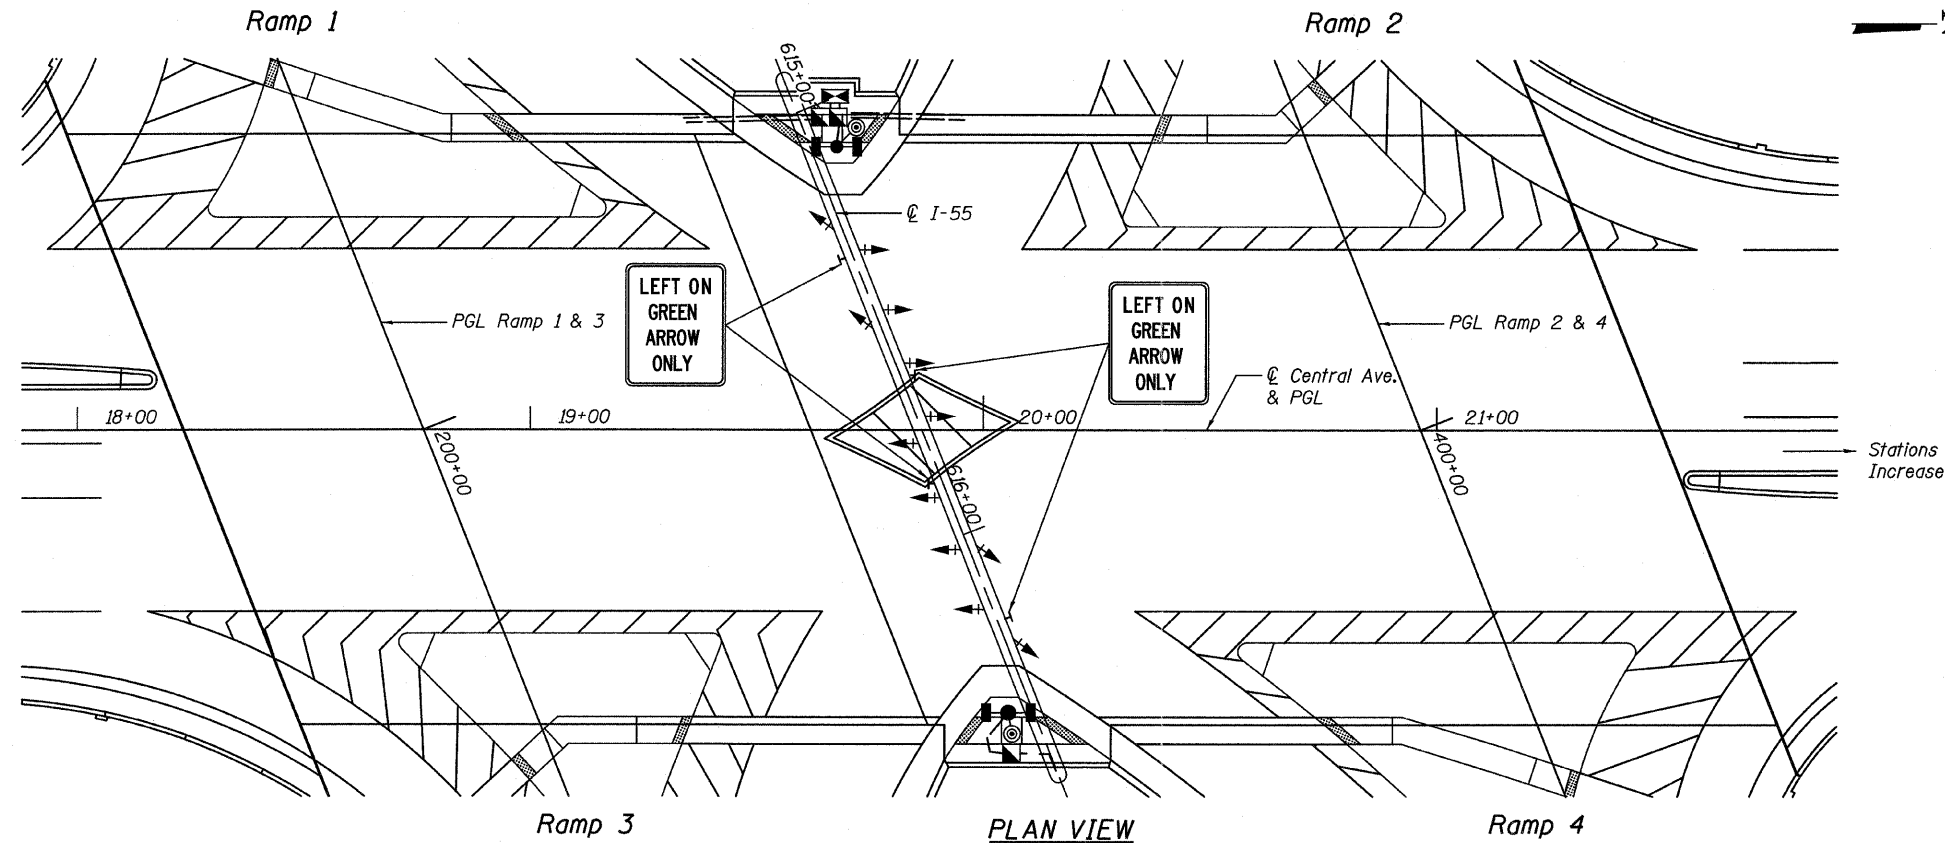


LEGEND

- 1 face, 3 section optically programmed traffic signal head.
- Pedestrian signal post.

NOTES:

The plan and elevation views on this sheet show signal heads and sign panels considered in design of the monotube span, and do not show other appertenant items that are shown in the traffic signal installation plans.

* Contractor shall verify these dimensions prior to facrication of pole

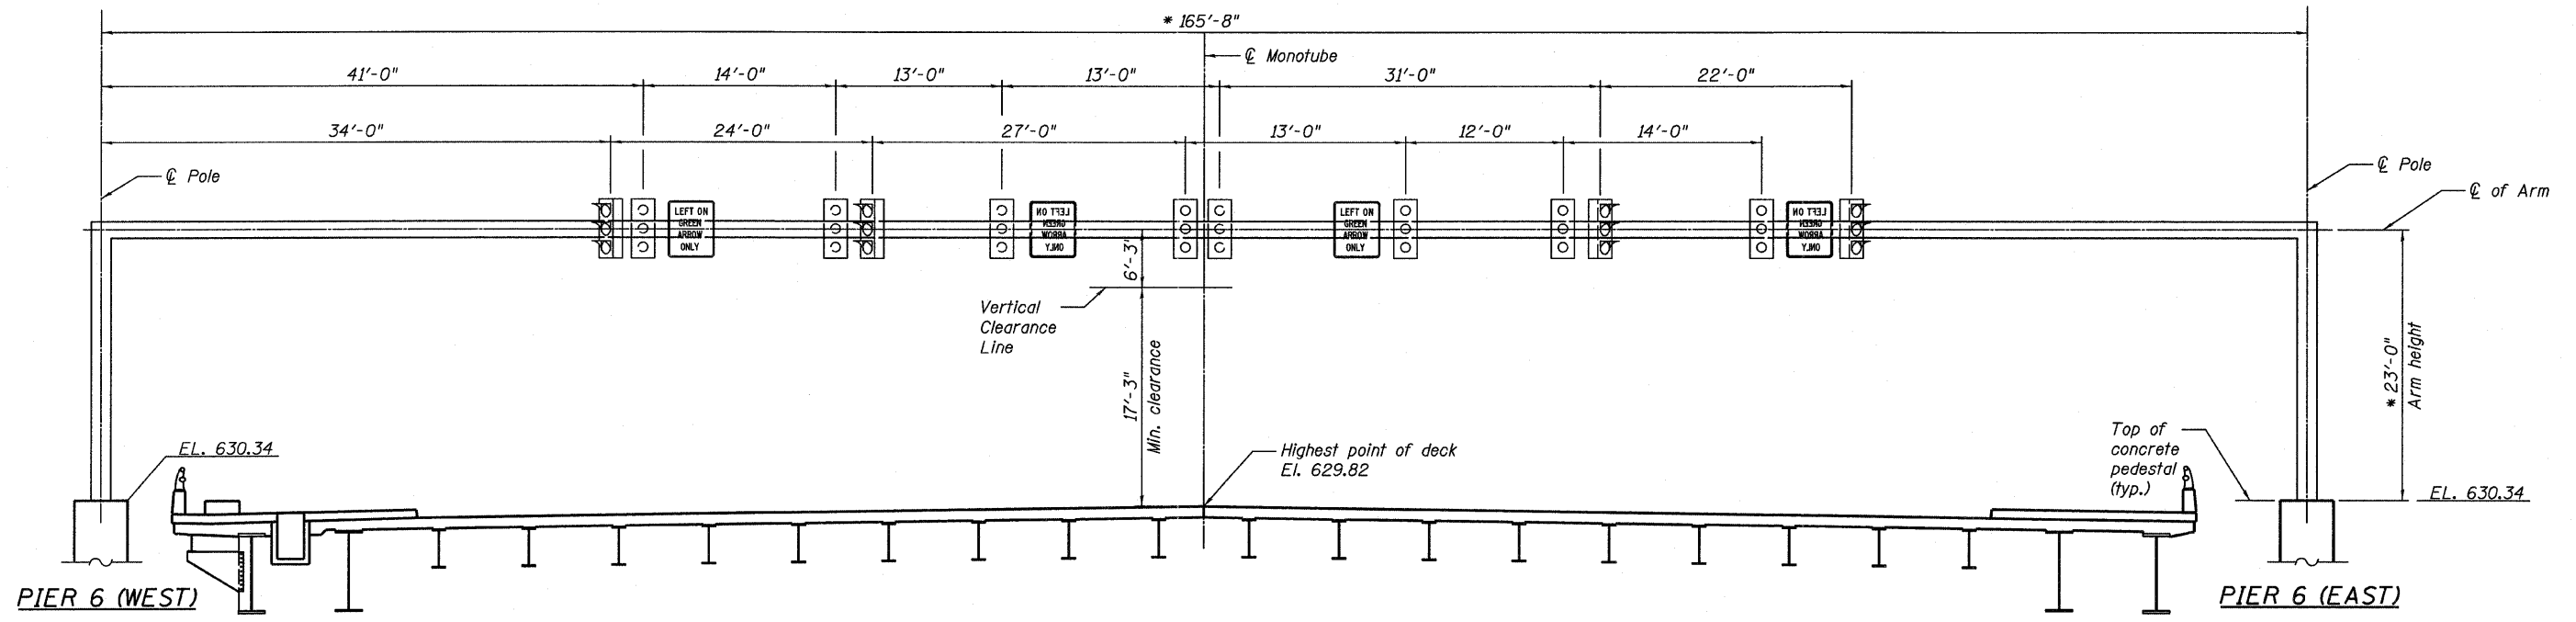

MONOTUBE STRUCTURE ELEVATION
(Looking north)

**MONOTUBE SIGNAL STRUCTURE
DESIGN INTERSECTION
AND DESIGN LOAD TREE**

TYLIN INTERNATIONAL

DESIGNED - MAU	REVISIONS	
CHECKED - AMD,	NAME	DATE
DRAWN - MAU		
CHECKED - AMD,		
DATE - 03/25/2011		

SHEET NO.	F.A.I. RTE.	SECTION	COUNTY	TOTAL SHEETS	SHEET NO.
	55	0711.2R & 1011.1BR	COOK	741	206
SHEETS	CONTRACT NO. 60999				
	FED. ROAD DIST. NO. 1 ILLINOIS FED. AID PROJECT				

4/28/2011 3:02:42 PM p:\01345\ROAD\155m\2.dgn