


ELECTRICAL SYMBOLS

- EXISTING LIGHTING UNIT TO REMAIN IN PLACE
- EXISTING LIGHTING UNIT TO BE REMOVED
- EXISTING LIGHTING CONTROLLER TO REMAIN IN PLACE
- EXISTING ELECTRIC SERVICE POLE
- EXISTING UNDERPASS LUMINAIRE TO BE REMOVED
- EXISTING TOWER AND LUMINAIRES, 750W HPS, TO REMAIN IN PLACE, ARROWS INDICATE THE QUANTITY AND ORIENTATION OF LUMINAIRES


- EXISTING TELEPHONE LINE
- EXISTING GAS
- EXISTING RIGID STEEL CONDUIT IN TRENCH

NOTES:

1. SEE DRAWING E-1 FOR ELECTRICAL GENERAL NOTES.
2. SEE DRAWING E-2 FOR ELECTRICAL SYMBOLS AND ABBREVIATIONS.
3. REMOVE EXISTING LUMINAIRE AND MAST ARM FROM COMBINATION TRAFFIC SIGNAL/LIGHTING POLE.
4. IN STAGE II CONSTRUCTION DISCONNECT EXISTING ELECTRIC CABLES OF CKTS. A AND B FOR EXISTING UNDERPASS LIGHTING IN HAND HOLE OF TOWER JAB5 AND REMOVE FROM RACEWAY. ABANDON THE CABLE DUCT IN TRENCH.
5. EXISTING LIGHT POLES ON WEST SIDE OF BRIDGE TO REMAIN AND SERVE AS TEMPORARY LIGHTING DURING STAGE I CONSTRUCTION.
6. WHEN THE PERMANENT EAST SIDE LIGHTING IS INSTALLED AND BECOMES FULLY OPERATIONAL, REMOVE THE EXISTING OVERPASS LIGHTING ON WEST SIDE OF BRIDGE AS DIRECTED BY THE ENGINEER DURING STAGE II CONSTRUCTION.

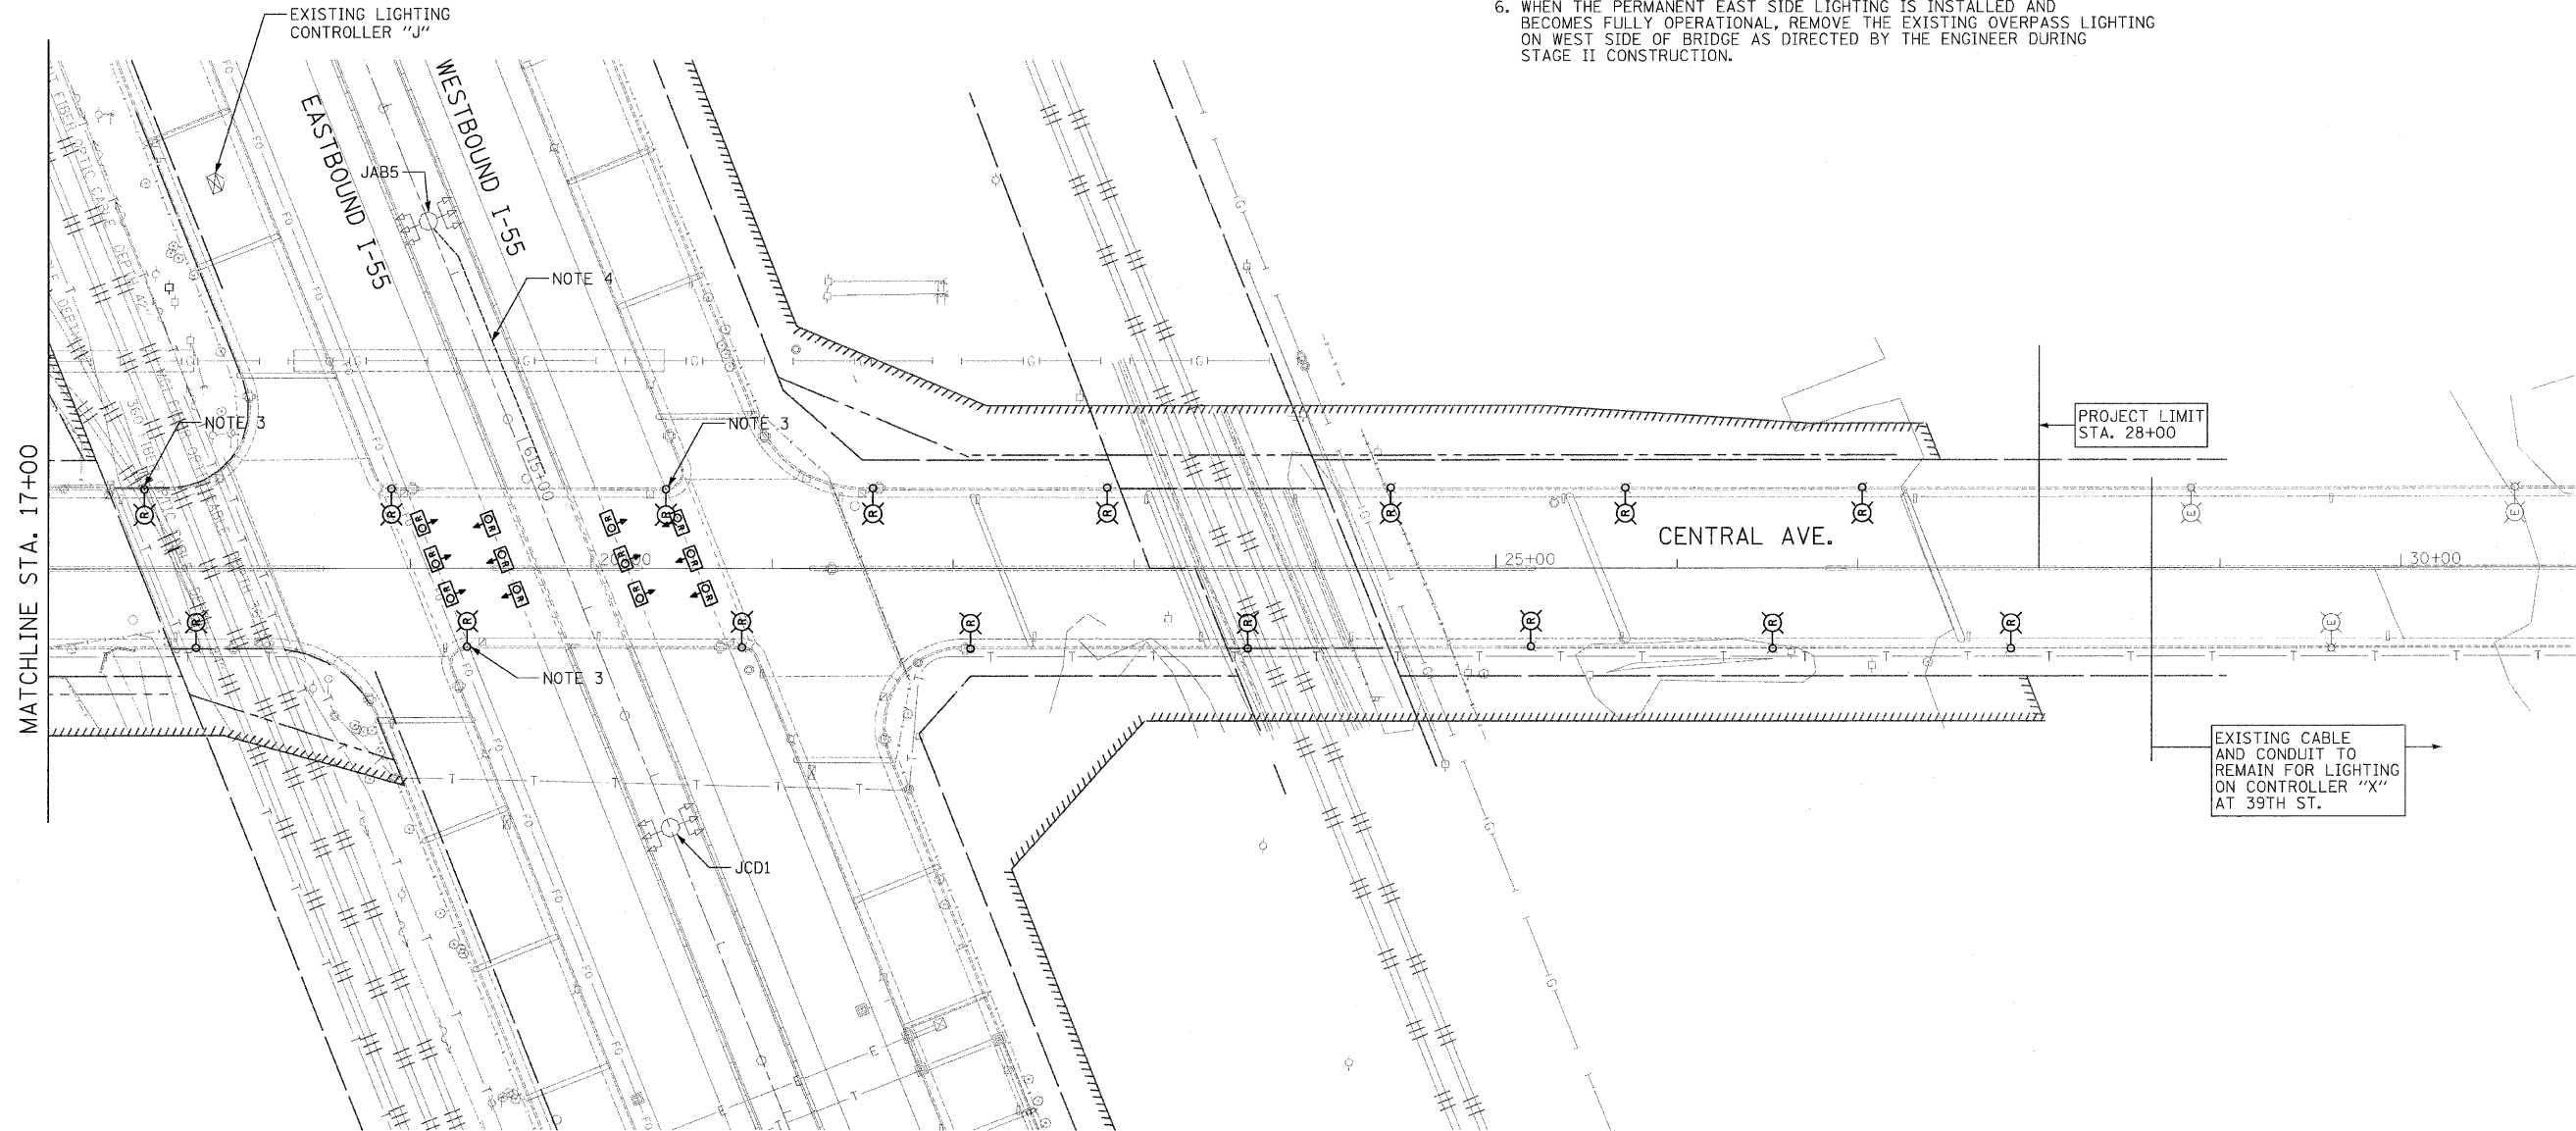

EXISTING CABLE AND CONDUIT TO REMAIN FOR LIGHTING ON CONTROLLER "X" AT 39TH ST.

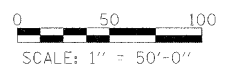

E-4

SINGH 300 W. ADAMS ST.
CHICAGO, IL 60606
TEL: (312) 629-0240
SINGH & ASSOCIATES, INC.
CONSULTING ENGINEERS FAX: (312) 629-8449

USER NAME = #USER#
PILOT SCALE = #SCALE#
PLOT DATE = 3/22/2011

DESIGNED - VG	REVISED -
DRAWN - YJ	REVISED -
CHECKED - GR	REVISED -
DATE - 3-25-2011	REVISED -

**STATE OF ILLINOIS
DEPARTMENT OF TRANSPORTATION**

**CENTRAL AVENUE OVER I-55
LIGHTING REMOVAL PLAN**
SCALE: 50 SHEET NO. OF SHEETS STA. 17+00 TO STA. 31+00

F.A. RTE.	SECTION	COUNTY	TOTAL SHEETS	SHEET NO.
55	9th, HB & SBJR-1	COOK	741	212
FED. ROAD DIST. NO.			ILLINOIS FED. AID PROJECT	
			CONTRACT NO. 60999	