



J:\155\dm\160999-sht-detail\17.dgn

| | | | | | |
|---------------------|--|---------------------------|--------|--------------|-----------|
| F.A. RTE. | | SECTION | COUNTY | TOTAL SHEETS | SHEET NO. |
| STA. | | TO STA. | | | |
| FED. ROAD DIST. NO. | | ILLINOIS FED. AID PROJECT | | | |

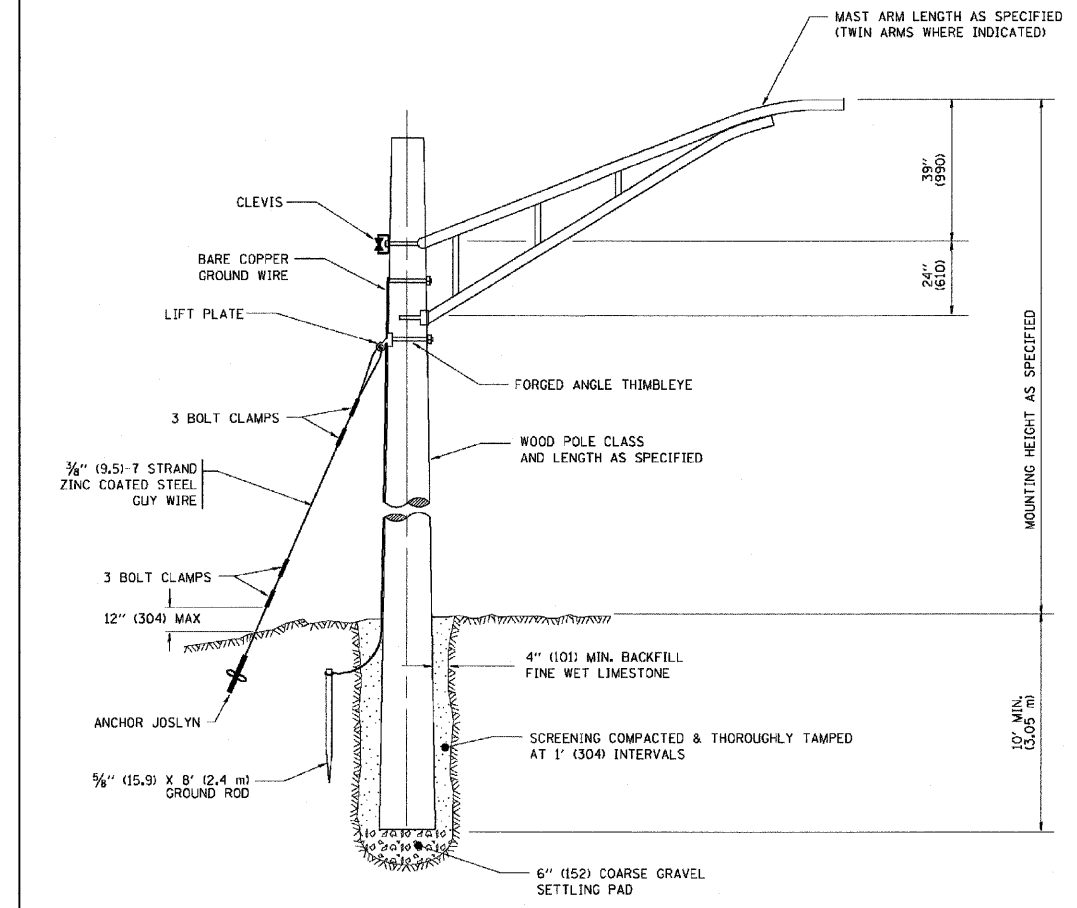

TEMPORARY LIGHT POLE DETAIL

NOTES:
1. ALL DIMENSIONS IN INCHES (MILLIMETERS) UNLESS OTHERWISE INDICATED

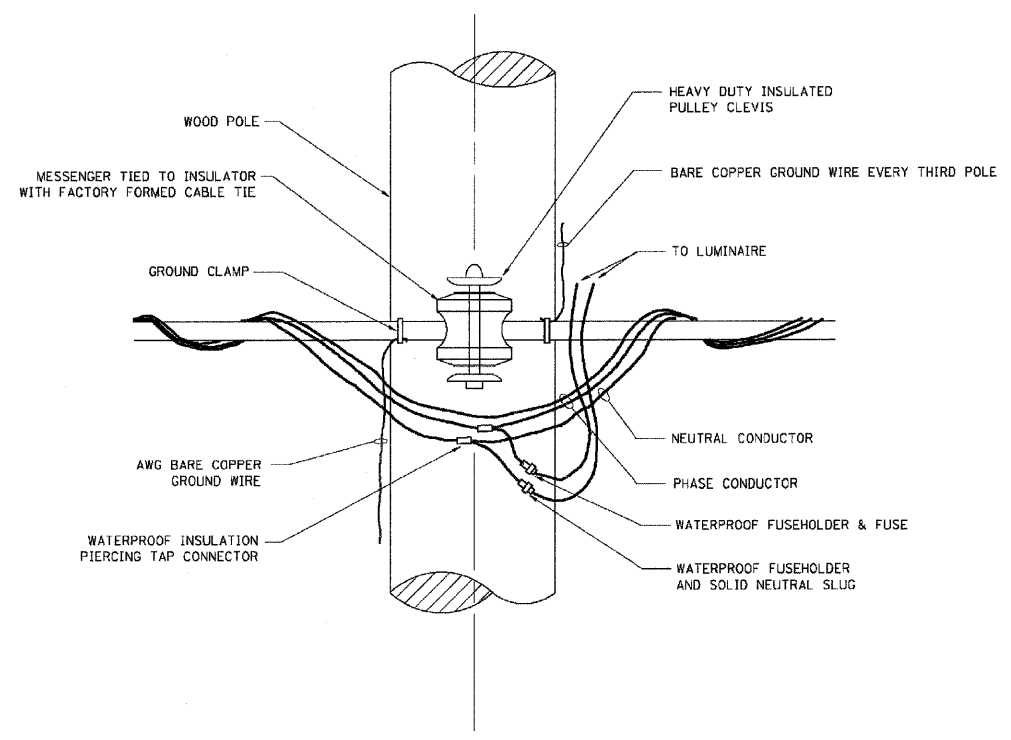

TEMPORARY LIGHT POLE ATTACHMENT DETAIL

PLOT DATE = 3/22/2011
FILE NAME = 160999-sht-detail17.dgn
PLOT SCALE = 1/8\"/>

| REVISIONS | |
|-----------|----------|
| NAME | DATE |
| | 08/08/03 |
| | |
| | |
| | |
| | |
| | |
| | |
| | |
| | |

ILLINOIS DEPARTMENT OF TRANSPORTATION

TEMPORARY LIGHT POLE
DETAILS

SCALE: VERT. NONE
HORIZ.

DRAWN BY
CHECKED BY
BE-800

SINGH 300 W. ADAMS ST.
CHICAGO, IL 60606
SINGH & ASSOCIATES, INC. TEL: (312) 629-0240
CONSULTING ENGINEERS FAX: (312) 629-8449

USER NAME = \$USER\$
DESIGNED - MK
DRAWN - YJ
CHECKED - GR
DATE - 3-25-2011

REVISIONS
REVISED -
REVISED -
REVISED -
REVISED -

STATE OF ILLINOIS
DEPARTMENT OF TRANSPORTATION

CENTRAL AVENUE OVER I-55
IDOT LIGHTING STANDARD DETAILS
SCALE: 1" = 20'
SHEET NO. OF SHEETS STA. TO STA.

| | | | | |
|---------------------|------------------|---------------------------|--------------|-----------|
| F.A. RTE. | SECTION | COUNTY | TOTAL SHEETS | SHEET NO. |
| 55 | 9(H, HB & SBR-1) | COOK | 741 | 225 |
| CONTRACT NO. 60999 | | | | |
| FED. ROAD DIST. NO. | | ILLINOIS FED. AID PROJECT | | |

3/22/2011 2:03:46 PM

J:\155\dm\160999-sht-detail17.dgn