


SYMBOL	LEGEND
	INDUCTION LOOP
	ROUND INDUCTION LOOP
	TSC CABINET
	TELEPHONE SERVICE
	SERVICE INSTALLATION
	JUNCTION BOX
	HEAVY DUTY HAND HOLE
	POLYETHYLENE DUCT
	GALVANIZED STEEL CONDUIT
(E)	EXISTING
(P)	PROPOSED
(I)	INSTALL
(R)	REMOVE

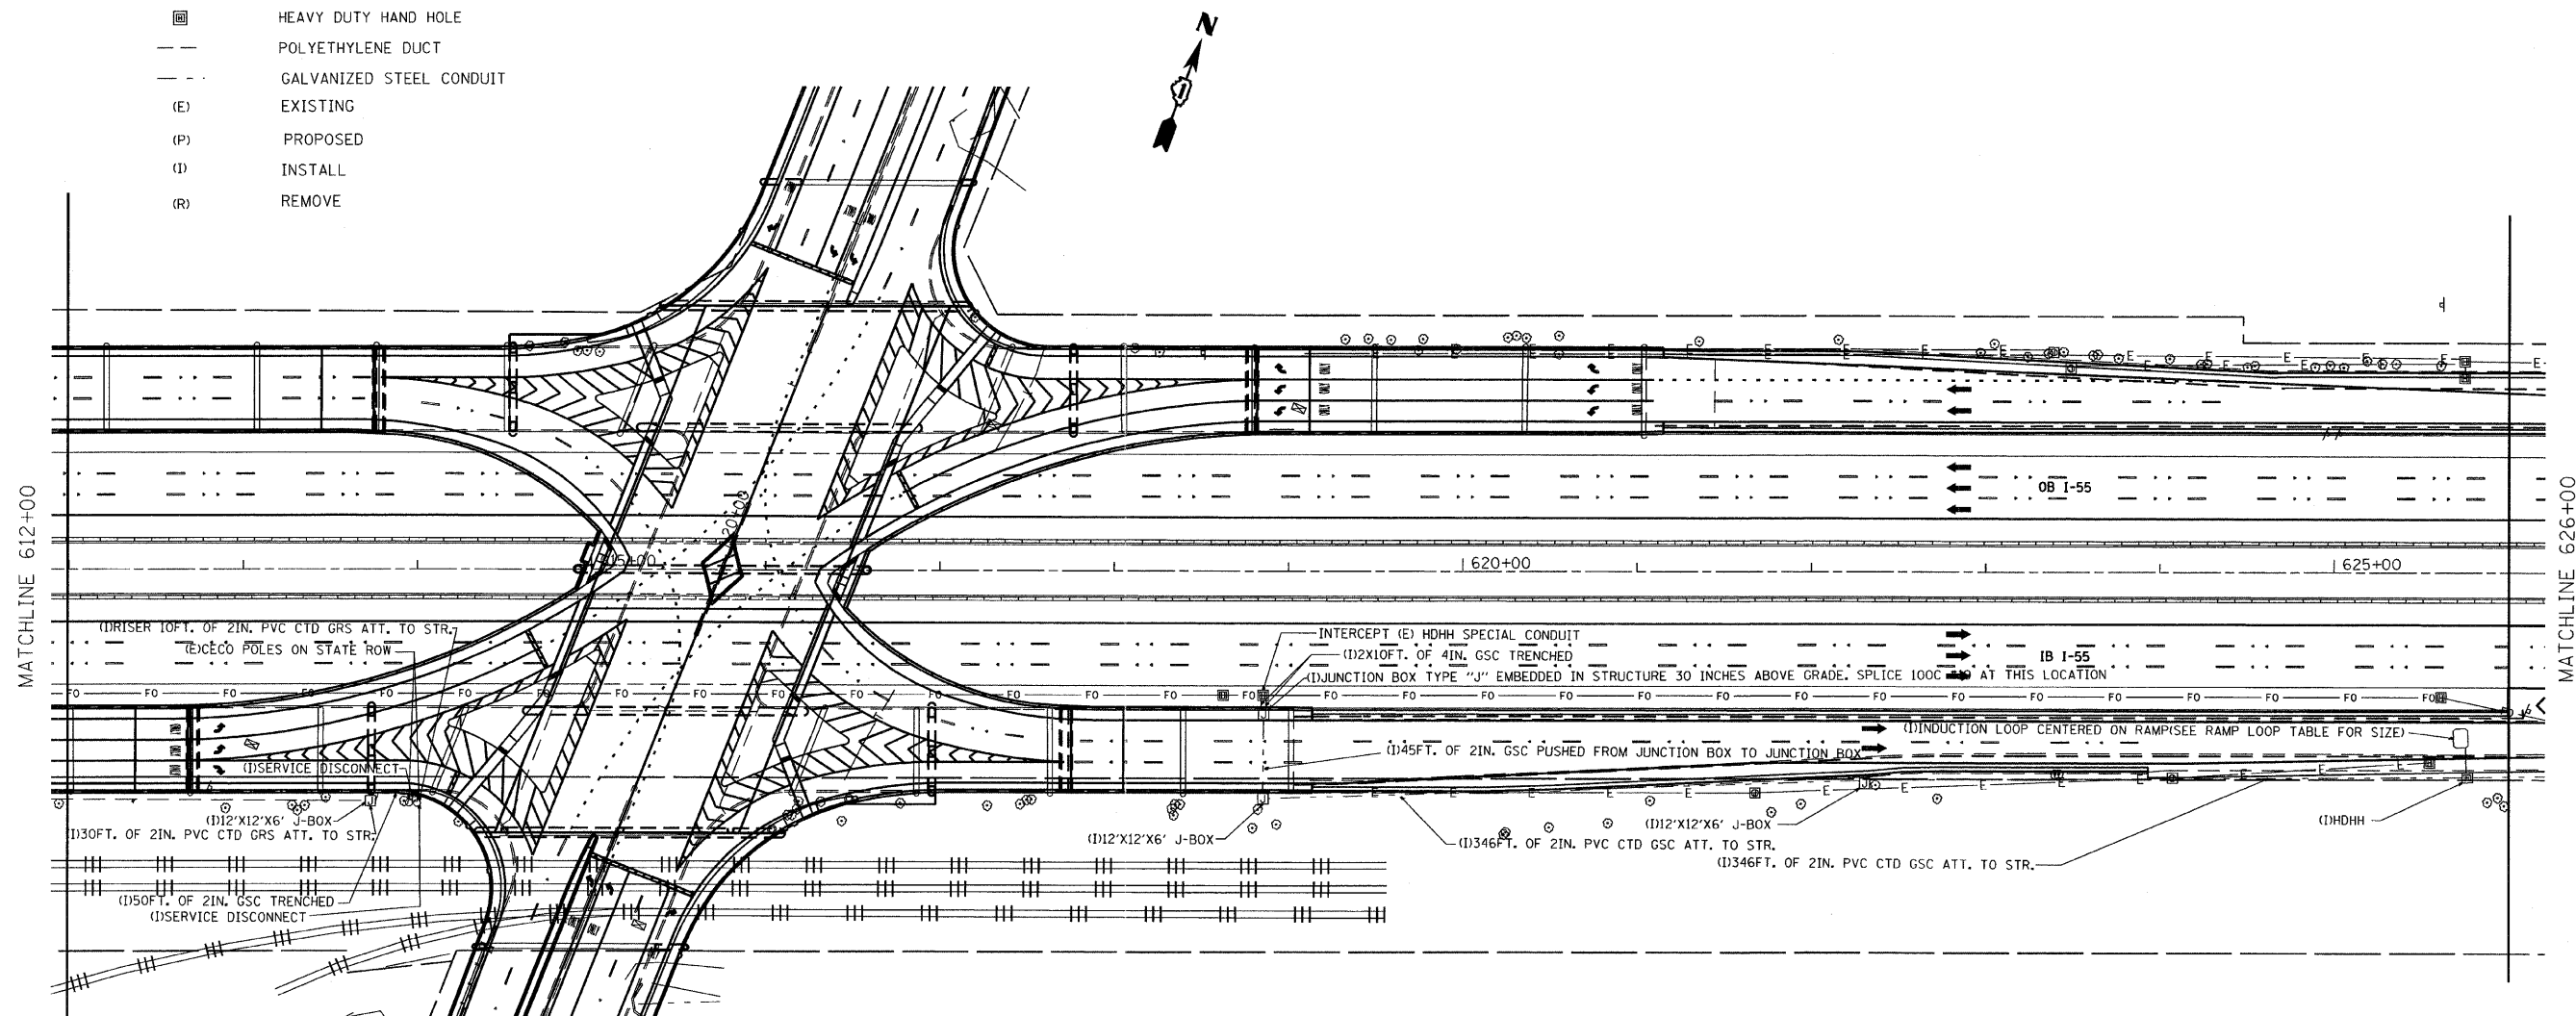

NOTES:

- IF ANY EXISTING FIBER OPTIC CABLE, COPPER CABLE, CONDUIT OR HDHH SPECIAL ARE DAMAGED THEY SHALL BE REPLACED AT CONTRACTORS EXPENCE. THE FIBER OPTIC CABLE AND COPPER CABLE WILL BE REPLACED BETWEEN SPLICE POINTS AT CCTV LOCATIONS CABINET #32 TO #26.
- 100C #19 TELECOMMUNICATIONS CABLE SHALL ONLY BE SPLICED IN TYPE "J" JUNCTION BOX OR SURVEILLANCE CABINETS.
- CABINET FOUNDATION/HDHH CABINET PAD SHALL BE MONOLITHIC POUR.
- CONTRACTOR SHALL CONTACT TSC ENGINEER PRIOR TO INDUCTION LOOP INSTALLATION AT (708)524-2145.
- FIBER OPTIC CABLE TO BE SPLICED IF NECESSARY ONLY AT ENGINEER'S APPROVED LOCATION, USUALLY AT CCTV SITES.

RF-C: TERRY155 TSCSHEETS.DGN

FILE NAME = C:\terry155\TSCSHEETS.dgn	USER NAME = mezag	DESIGNED - T.R.	REVISED -	TRAFFIC SYSTEMS CENTER <b>STATE OF ILLINOIS</b> DEPARTMENT OF TRANSPORTATION	<b>PROPOSED CENTRAL AVE. INSTALLATION</b>			F.A. RTE.	SECTION	COUNTY	TOTAL SHEETS	SHEET NO.
								155	9(H, HB & SB)R-1	COOK	741	233
					SCALE: SHEET NO. OF SHEETS STA. TO STA.			CONTRACT NO. 60999				
					ILLINOIS FED. AID PROJECT							