


NOTE: ALL MAIN LINE LOOPS ARE ROUND 6' DIA. (1.83 m)

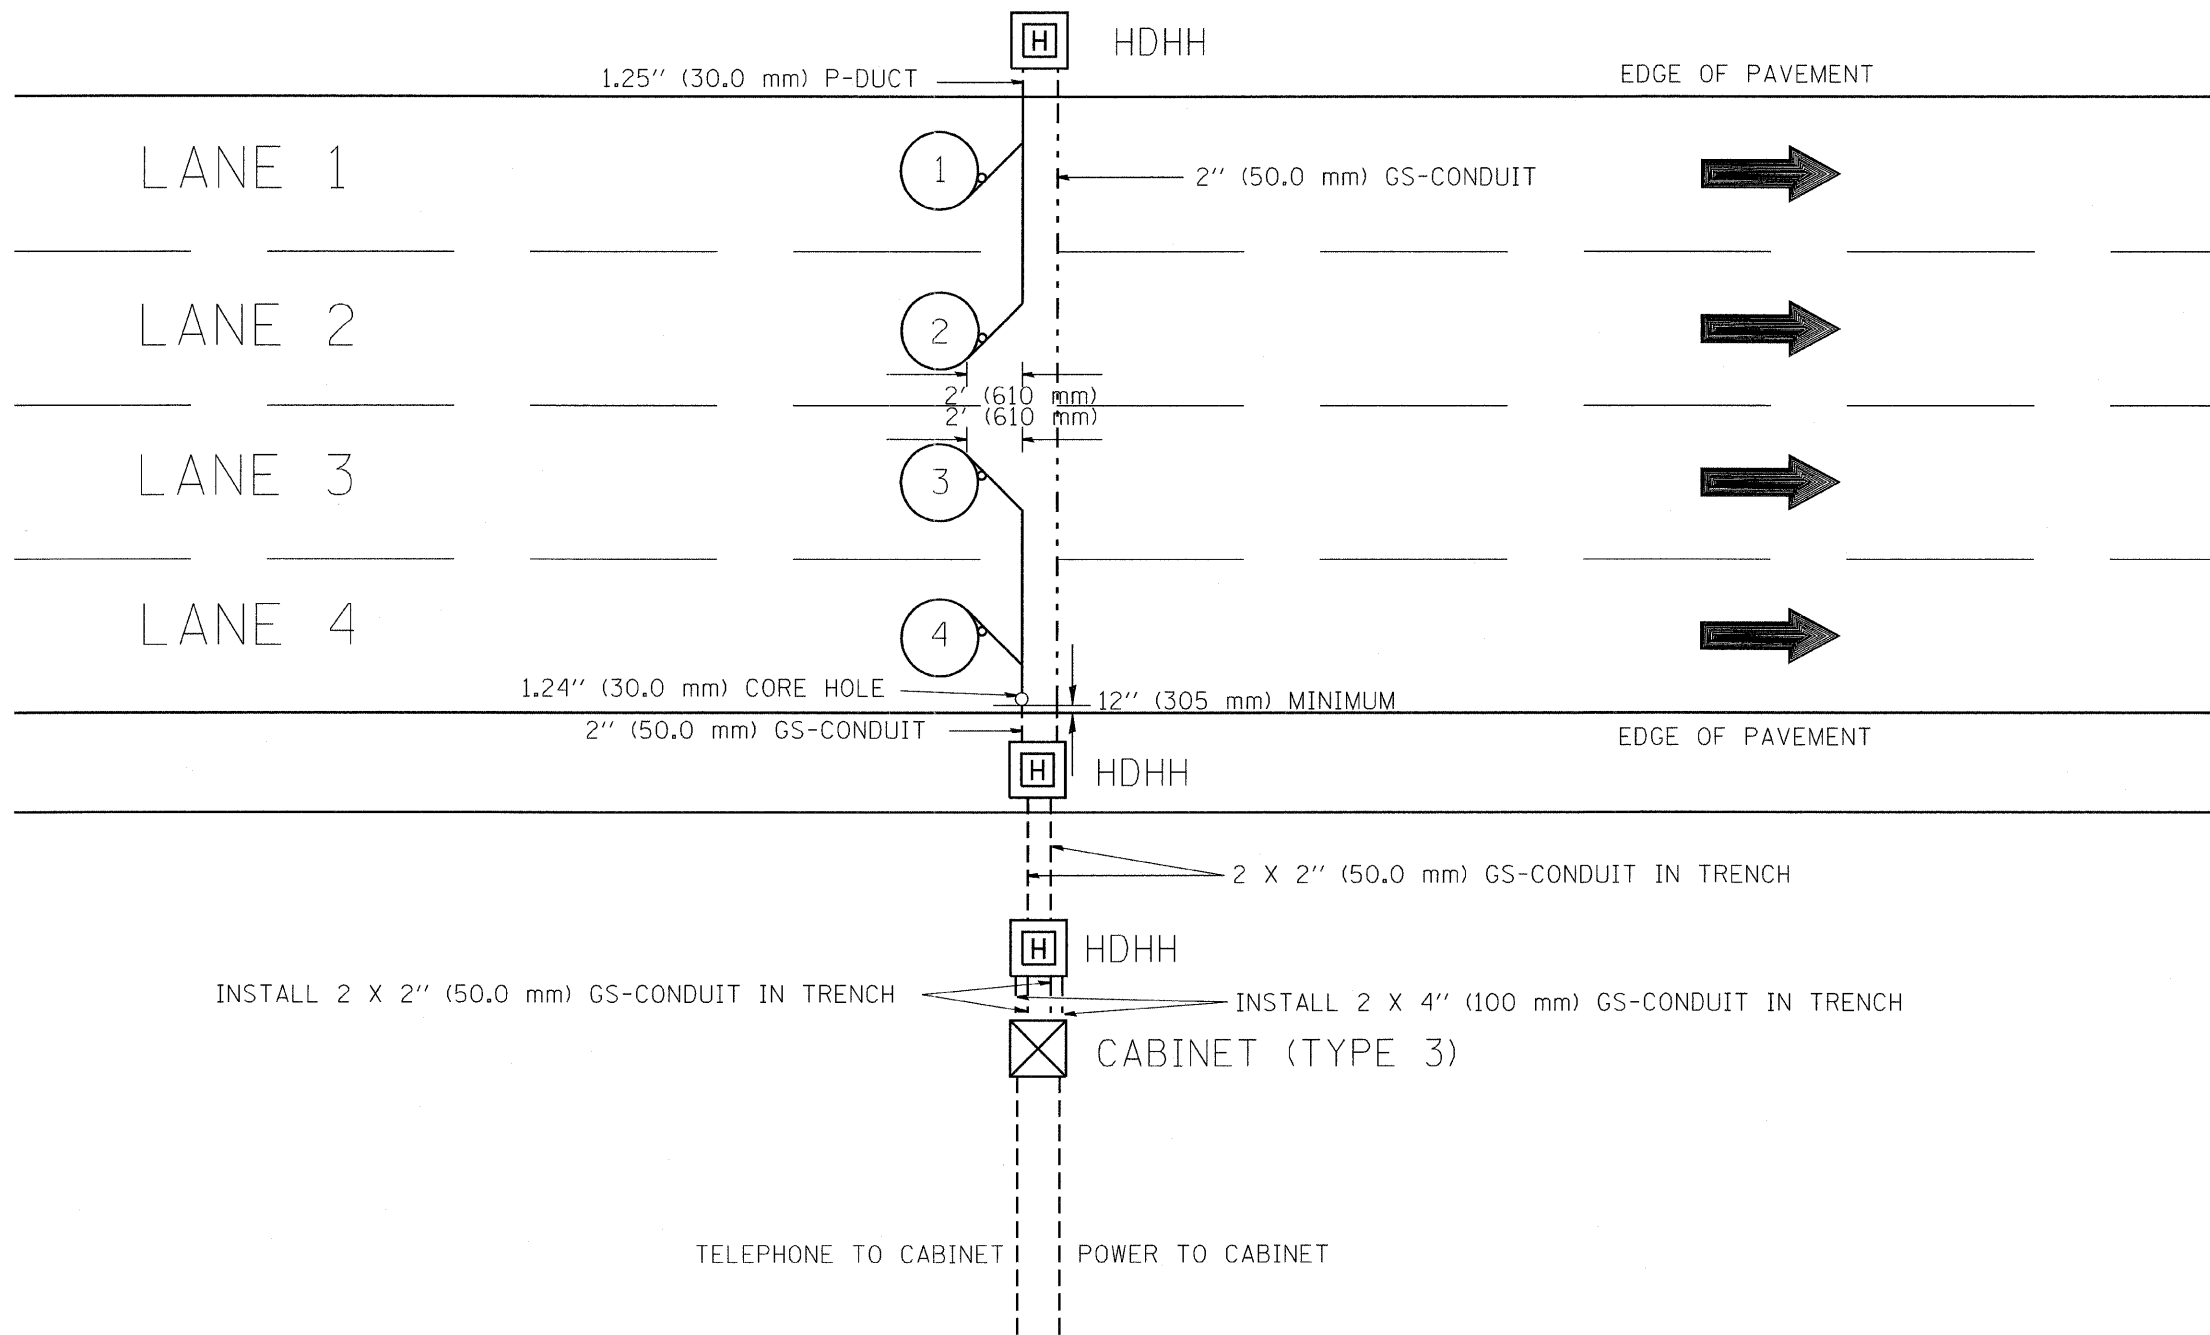

NOTES

1. EACH LOOP SHALL BE SPLICED TO A 4-C NO.18 TWISTED SHIELDED LEAD IN WHEN 150' (45 m) OR MORE FROM CABINET.
2. LOOPS SHALL BE SPLICED IN HANDHOLES ONLY, OTHERWISE WRITTEN PERMISSION SHALL BE OBTAINED FROM TSC ENGINEER.
3. LOOPS SHALL NOT BE SPLICED IN SERIES.
4. EACH LOOP LEAD IN SHALL BE IDENTIFIED AND PERMANENTLY COLOR CODED IN THE COREHOLE, HANDHOLE & CABINETS THRU WHICH THEY ENTER OR PASS AND TAGGED WITH THE CORRECT NOMENCLATURES.

| | | | | | | | | | | | | | |
|---|-------------------|-----------------|----------------|--|---|-----------|-----------|--------------|---------|---------------------|---------------------------|--------------|-----|
| FILE NAME = C:\Projects\TSC\TYPICALS\TSC\TYP08.dgn | USER NAME = mezeg | DESIGNED - R.L. | REVISED - R.L. | STATE OF ILLINOIS DEPARTMENT OF TRANSPORTATION TRAFFIC SYSTEMS CENTER | NEW CONSTRUCTION ROUND INDUCTION LOOP TYPICAL INSTALLATION | | | F.A. RTE. | SECTION | COUNTY | TOTAL SHEETS | SHEET NO. | |
| | | DRAWN - G.M. | REVISED - R.L. | | SCALE: NONE | SHEET NO. | OF SHEETS | STA. | TO STA. | FED. ROAD DIST. NO. | ILLINOIS FED. AID PROJECT | 741 | 246 |
| | | CHECKED - R.L. | REVISED - T.C. | | | | | | | | | | |
| | | DATE - 6-27-94 | REVISED - T.C. | | | | | | | | | | |

TRAFFIC SYSTEMS CENTER (TY-1TSC-418#6)