



STATE OF ILLINOIS  
DEPARTMENT OF TRANSPORTATION

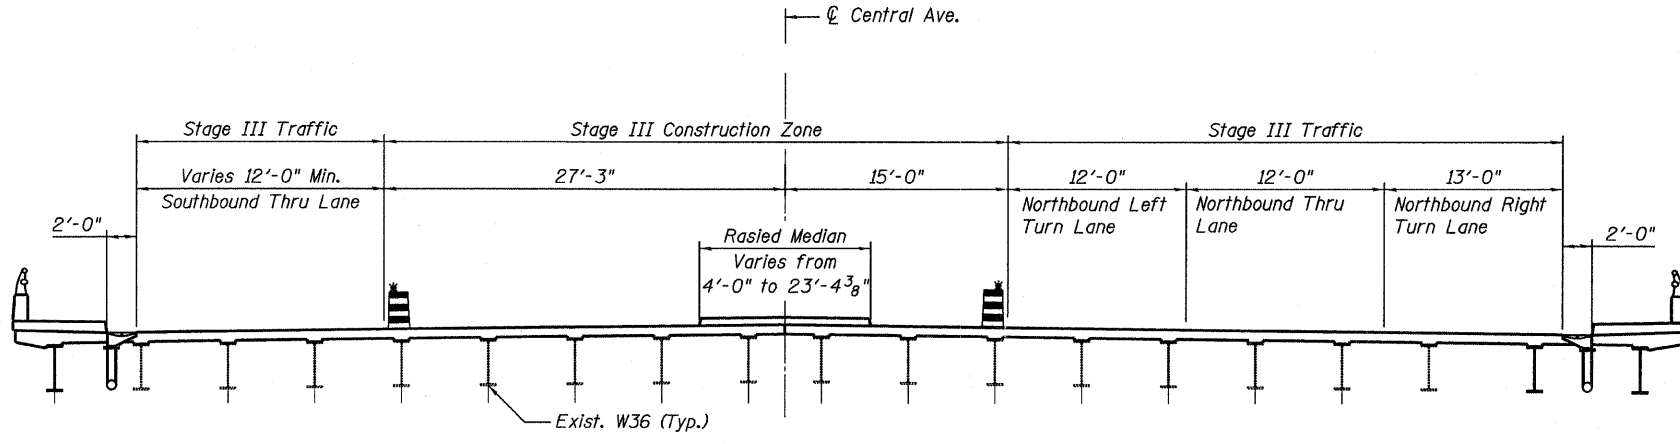

**STAGE III CONSTRUCTION**  
(Looking North From Spans 4-6)

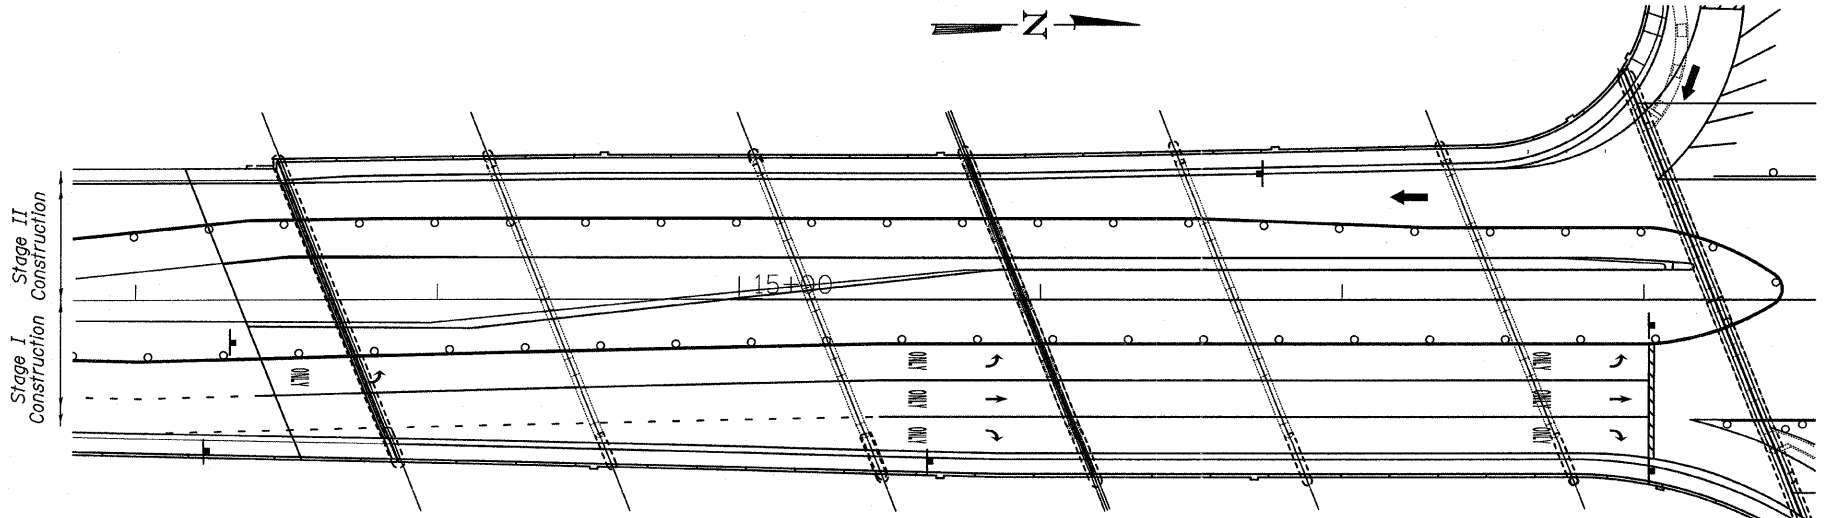

**PLAN**  
(Stage III Construction)

**STAGE III CONSTRUCTION**

1. Construct new Raised Concrete Median.
2. Complete installation of expansion joints at South Abutment and Pier 3 over the Median.

**STAGE III CONSTRUCTION**  
**STRUCTURE NO. 016-3241**

**TYLIN INTERNATIONAL**

DESIGNED - PK	REVISIONS	
CHECKED - AMD,	NAME	DATE
DRAWN - EMK, PK		
CHECKED - AMD,		
DATE - 03/25/2011		

SHEET NO. 5	F.A.I. RTE.	SECTION	COUNTY	TOTAL SHEETS	SHEET NO.
	55	0711.2R & 1011.1BR	COOK	741	258
71 SHEETS	CONTRACT NO. 60999				
FED. ROAD DIST. NO. 1   ILLINOIS   FED. AID PROJECT					

4/28/2011 11:29:34 AM p:\01345\structure\01\_South Approach\_016-3241\1551stage3.dgn