



STATE OF ILLINOIS
DEPARTMENT OF TRANSPORTATION

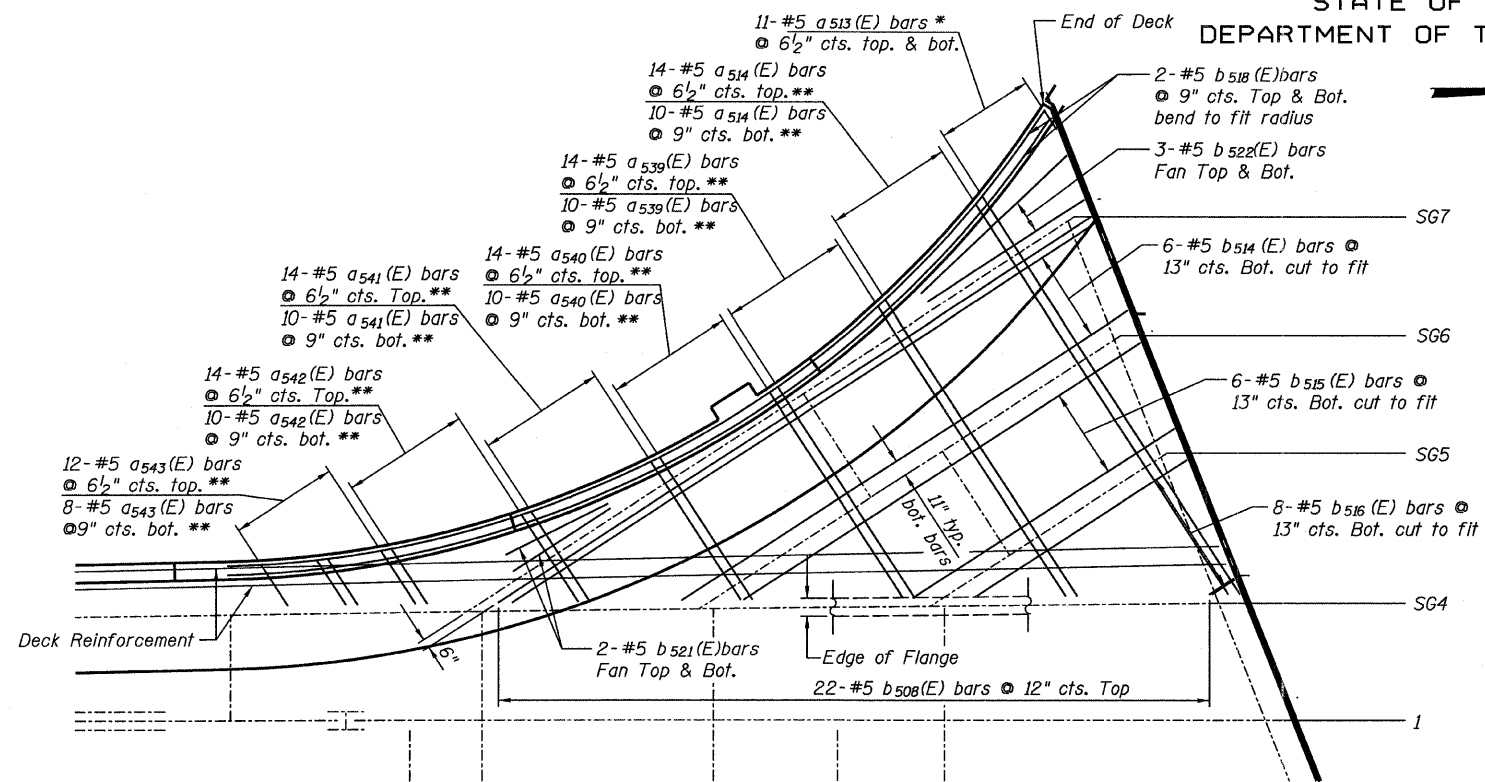

PLAN - NORTHWEST CORNER
(Sidewalk not shown for clarity)

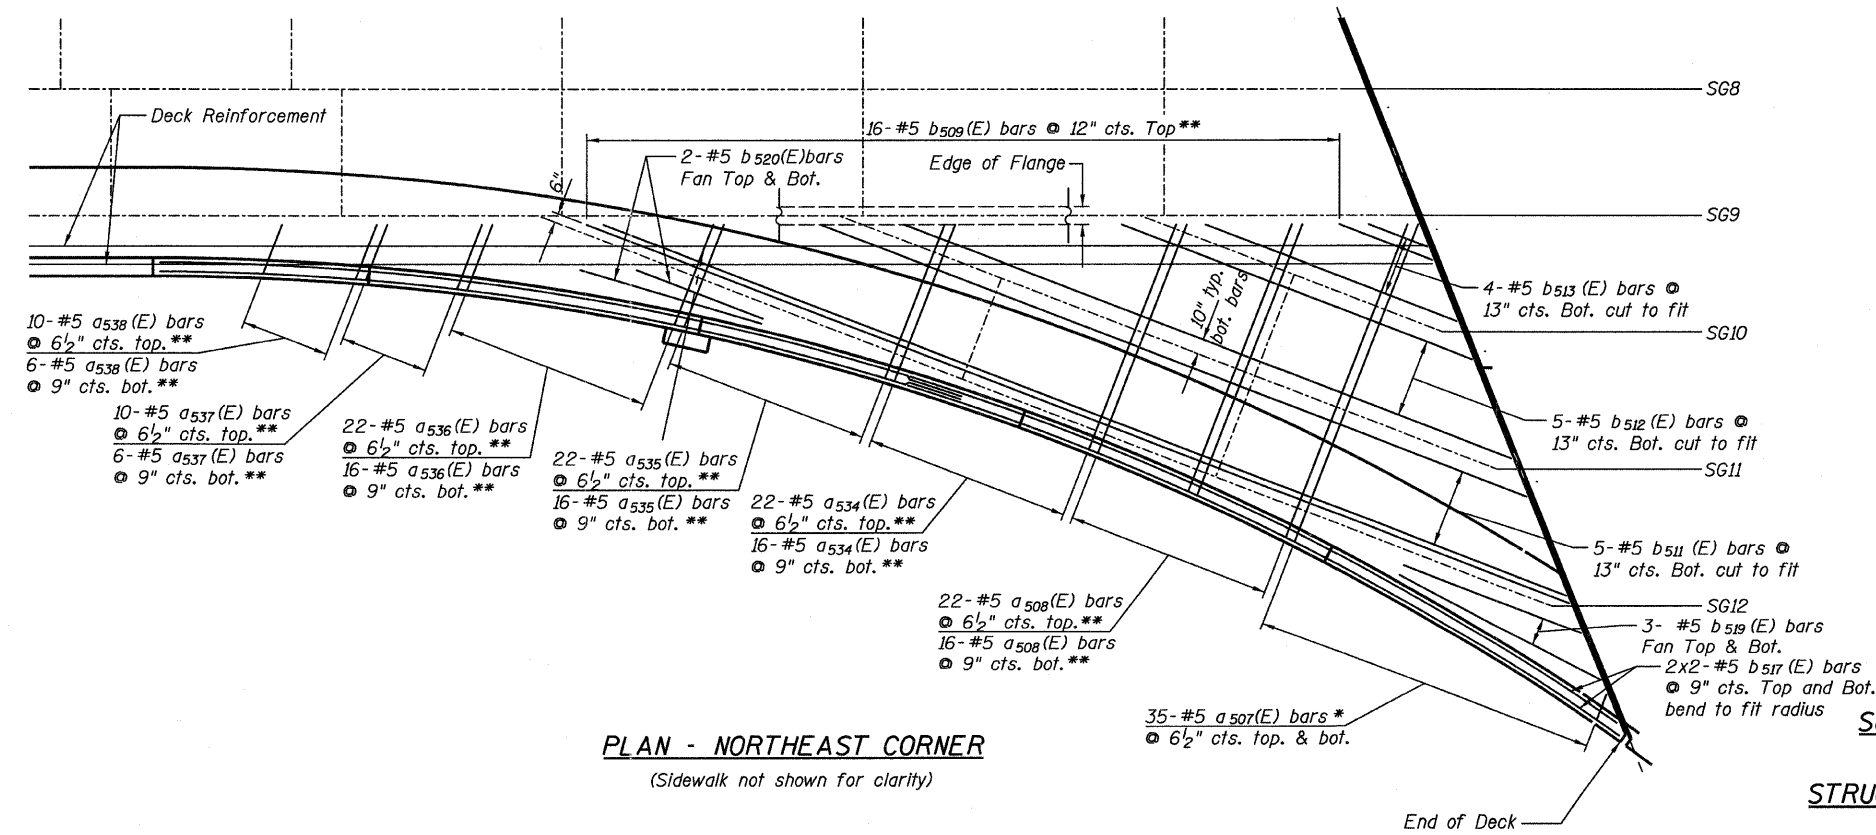

PLAN - NORTHEAST CORNER
(Sidewalk not shown for clarity)

* Order bars full length. Cut as shown in Bar Cutting Diagram and use remainder of bars in bottom.
** Order bars full length. Cut as shown in Bar Cutting Diagram.

**SUPERSTRUCTURE
FLARED DECK
STRUCTURE NO. 016-3241**

TYLIN INTERNATIONAL

| DESIGNED - EKH | REVISIONS | |
|-------------------|-----------|------|
| | NAME | DATE |
| CHECKED - AMD, | | |
| DRAWN - EKH | | |
| CHECKED - AMD, | | |
| DATE - 03/25/2011 | | |

| | | | | | |
|----------------------------|--------------------|-------------------------------|----------------|---|-------------------|
| SHEET NO. 18A 71 SHEETS | F.A.I. RTE. 55 | SECTION 0711.2R & 1011.1BR | COUNTY COOK | TOTAL SHEETS 741 | SHEET NO. 271A |
| | CONTRACT NO. 60999 | | | FED. ROAD DIST. NO. 1 ILLINOIS FED. AID PROJECT | |

pi:\01345\Structure\1_South Approach_016-3241\55olddeck.dwg 11:29:50 AM 4/28/2011