



STATE OF ILLINOIS
DEPARTMENT OF TRANSPORTATION

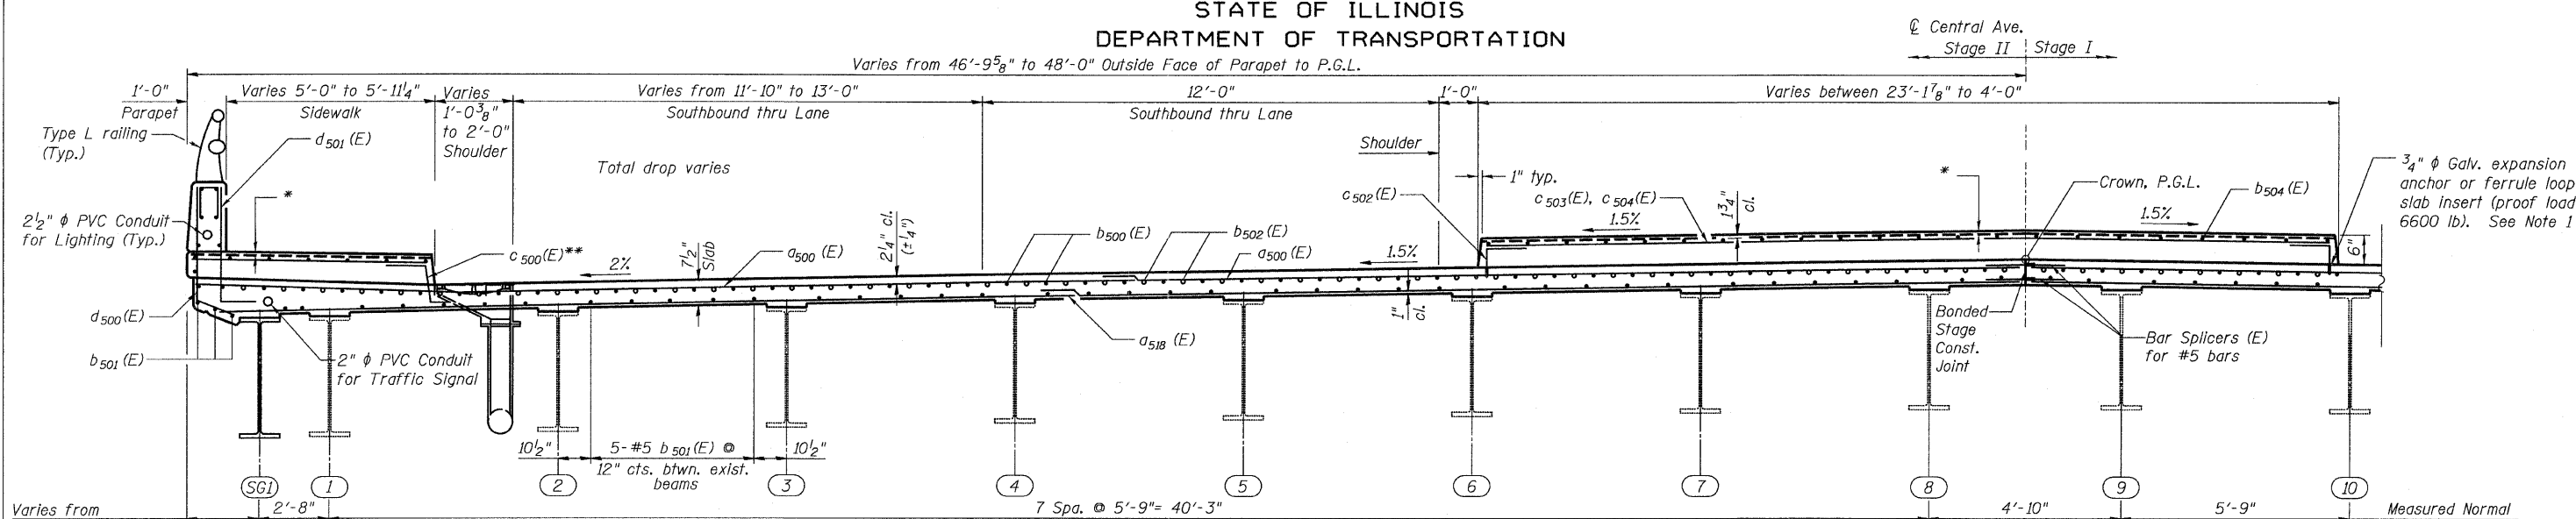

HALF SECTION
(Looking North, Near Pier)

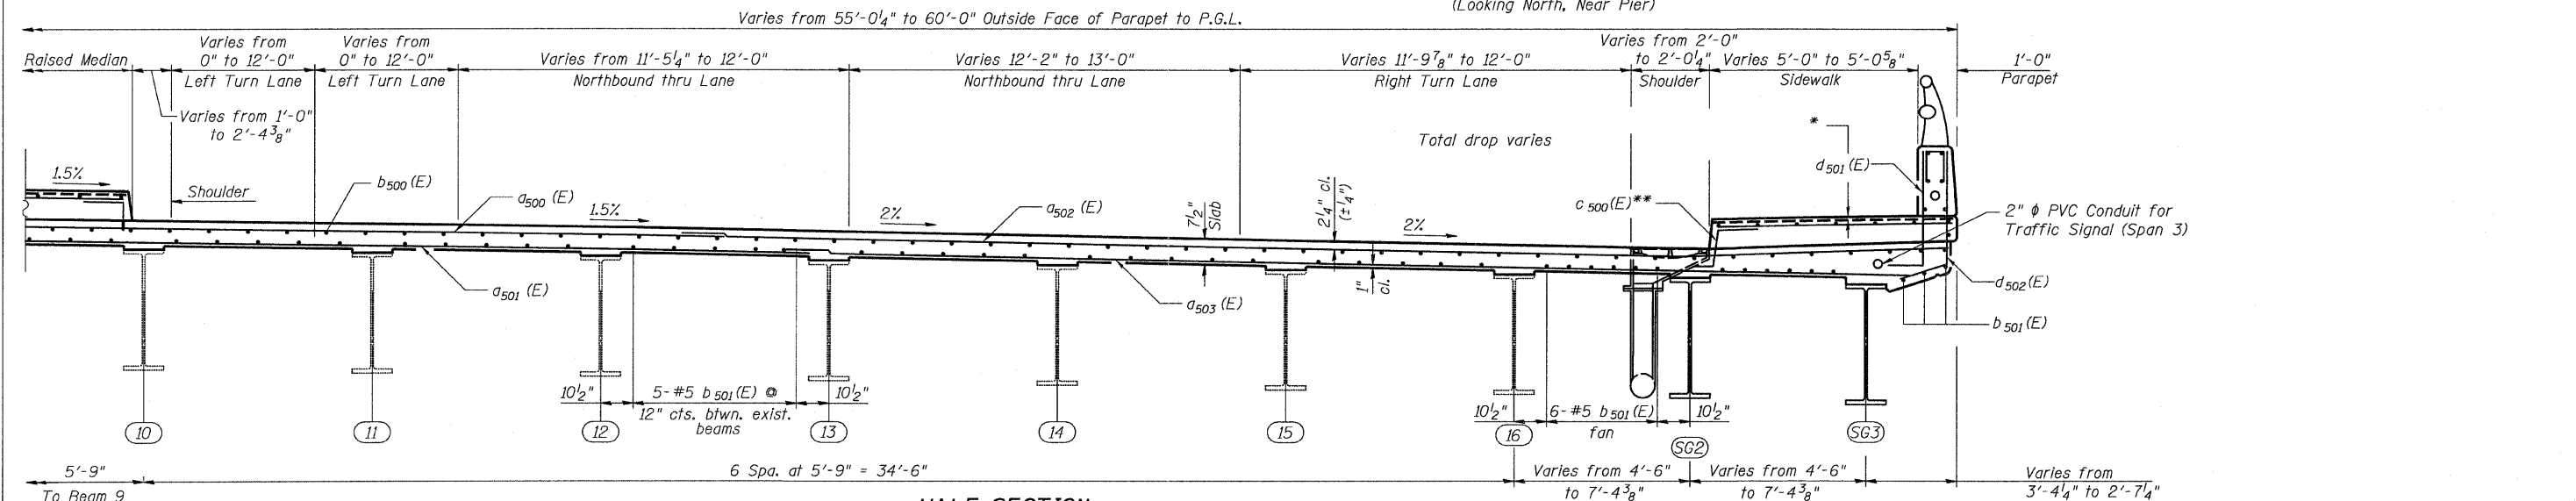

HALF SECTION
(Looking North, Near Midspan)

* 1/4" x 3/4" formed joint with concrete sealer (full width along joint-backer not required) at piers end either side. See Sheet 17 for locations.

** In lieu of bottom leg c500(E) bars may be cored and set according to article 509.06 of the Standard Specifications. Cored holes shall be roughened or sealed per Manufacturer's Recommendations, maximum depth of cored hole shall not exceed 4".

NOTES

- The cost of expansion anchors/ inserts is included in the cost of "Reinforcement Bars, Epoxy Coated."
- For parapet reinforcement, see Sheet 21.

SUPERSTRUCTURE CROSS SECTION - SPANS 1, 2, & 3
STRUCTURE NO. 016-3241

TYLIN INTERNATIONAL

DESIGNED	AMD, MI, DJR	REVISIONS	
CHECKED	AMD, TD, MAI	NAME	DATE
DRAWN	DJR, CBS		
CHECKED	AMD, MMB		
DATE	03/25/2011		

SHEET NO. 19	F.A.I. RTE.	SECTION	COUNTY	TOTAL SHEETS	SHEET NO.
	55	0711.2R & 1011.1BR	COOK	741	272
71 SHEETS	CONTRACT NO. 60999				
FED. ROAD DIST. NO. 1 ILLINOIS FED. AID PROJECT					

11:29:51 AM
p:\01345\structure\1 South Approach_016-3241_1551\decksec1.dgn
4/28/2011