



STATE OF ILLINOIS
DEPARTMENT OF TRANSPORTATION

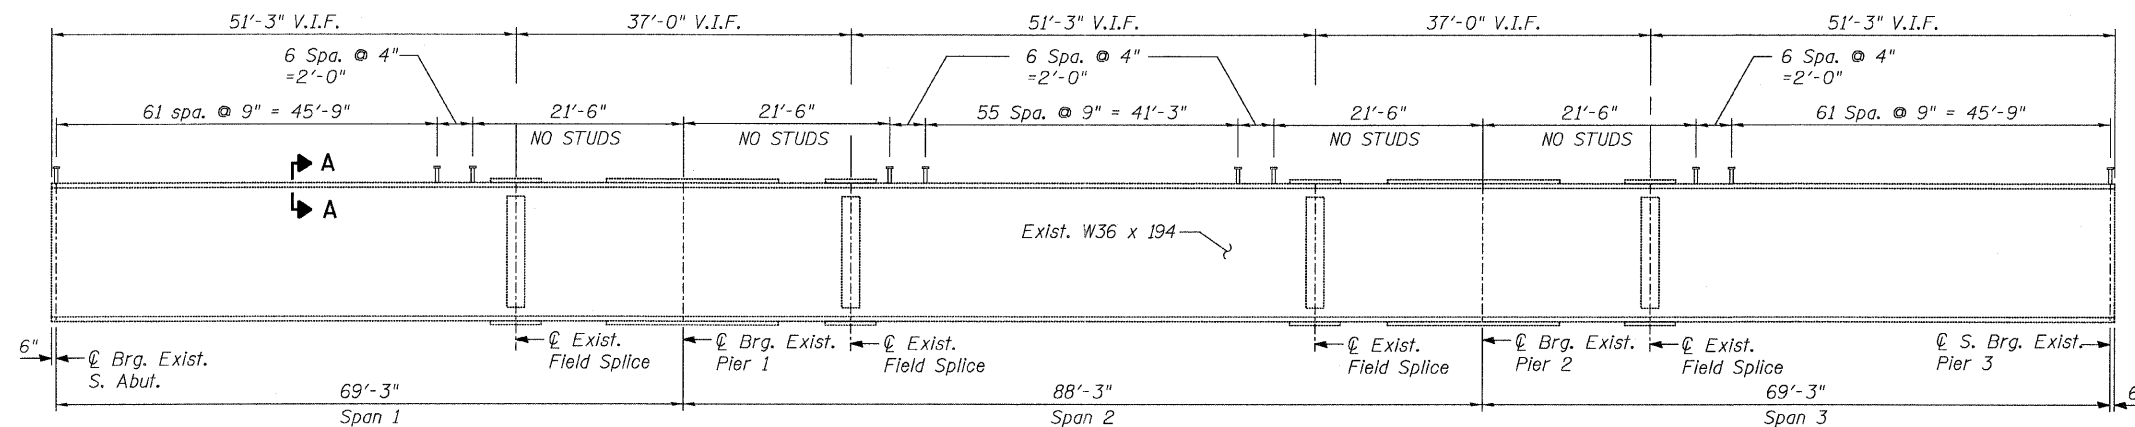

GIRDER ELEVATION - EXIST. G1 THRU G16 (SPANS 1, 2 & 3)
GIRDER ELEVATION - EXIST. G1 THRU G16 (SPANS 4, 5 & 6)

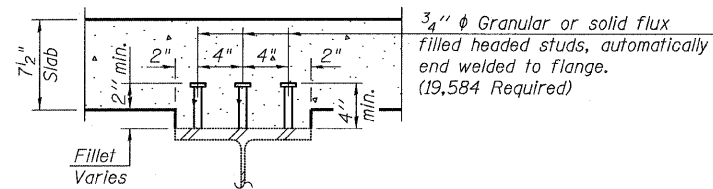

SECTION A-A

ITEM	UNIT	TOTAL
Stud Shear Connectors	EACH	23,570

EXIST. BEAM ELEVATION
STRUCTURE NO. 016-3241

TYLIN INTERNATIONAL	DESIGNED - MAU	REVISIONS		SHEET NO. 37	F.A.I. RTE.	SECTION	COUNTY	TOTAL SHEETS	SHEET NO.	
	CHECKED - AMD,	NAME	DATE		71 SHEETS	55	0711.2R & 1011.1BR	COOK	741	290
	DRAWN - MAU				CONTRACT NO. 60999					
	CHECKED - AMD,				FED. ROAD DIST. NO. 1 ILLINOIS FED. AID PROJECT					
	DATE - 03/25/2011									

11:30:36 AM
4/28/2011
p:\01345\structure\01_South_Approach_016-3241\155el\framed\1.dgn